



REPLAT OF
REPLAT OF
LOTS 14 THRU 20, BLOCK 35,
LOTS 16 THRU 24, BLOCK 41,
LOTS 13 THRU 24, BLOCK 47,
HOLLYWOOD VIEW
ODESSA, ECTOR COUNTY, TEXAS

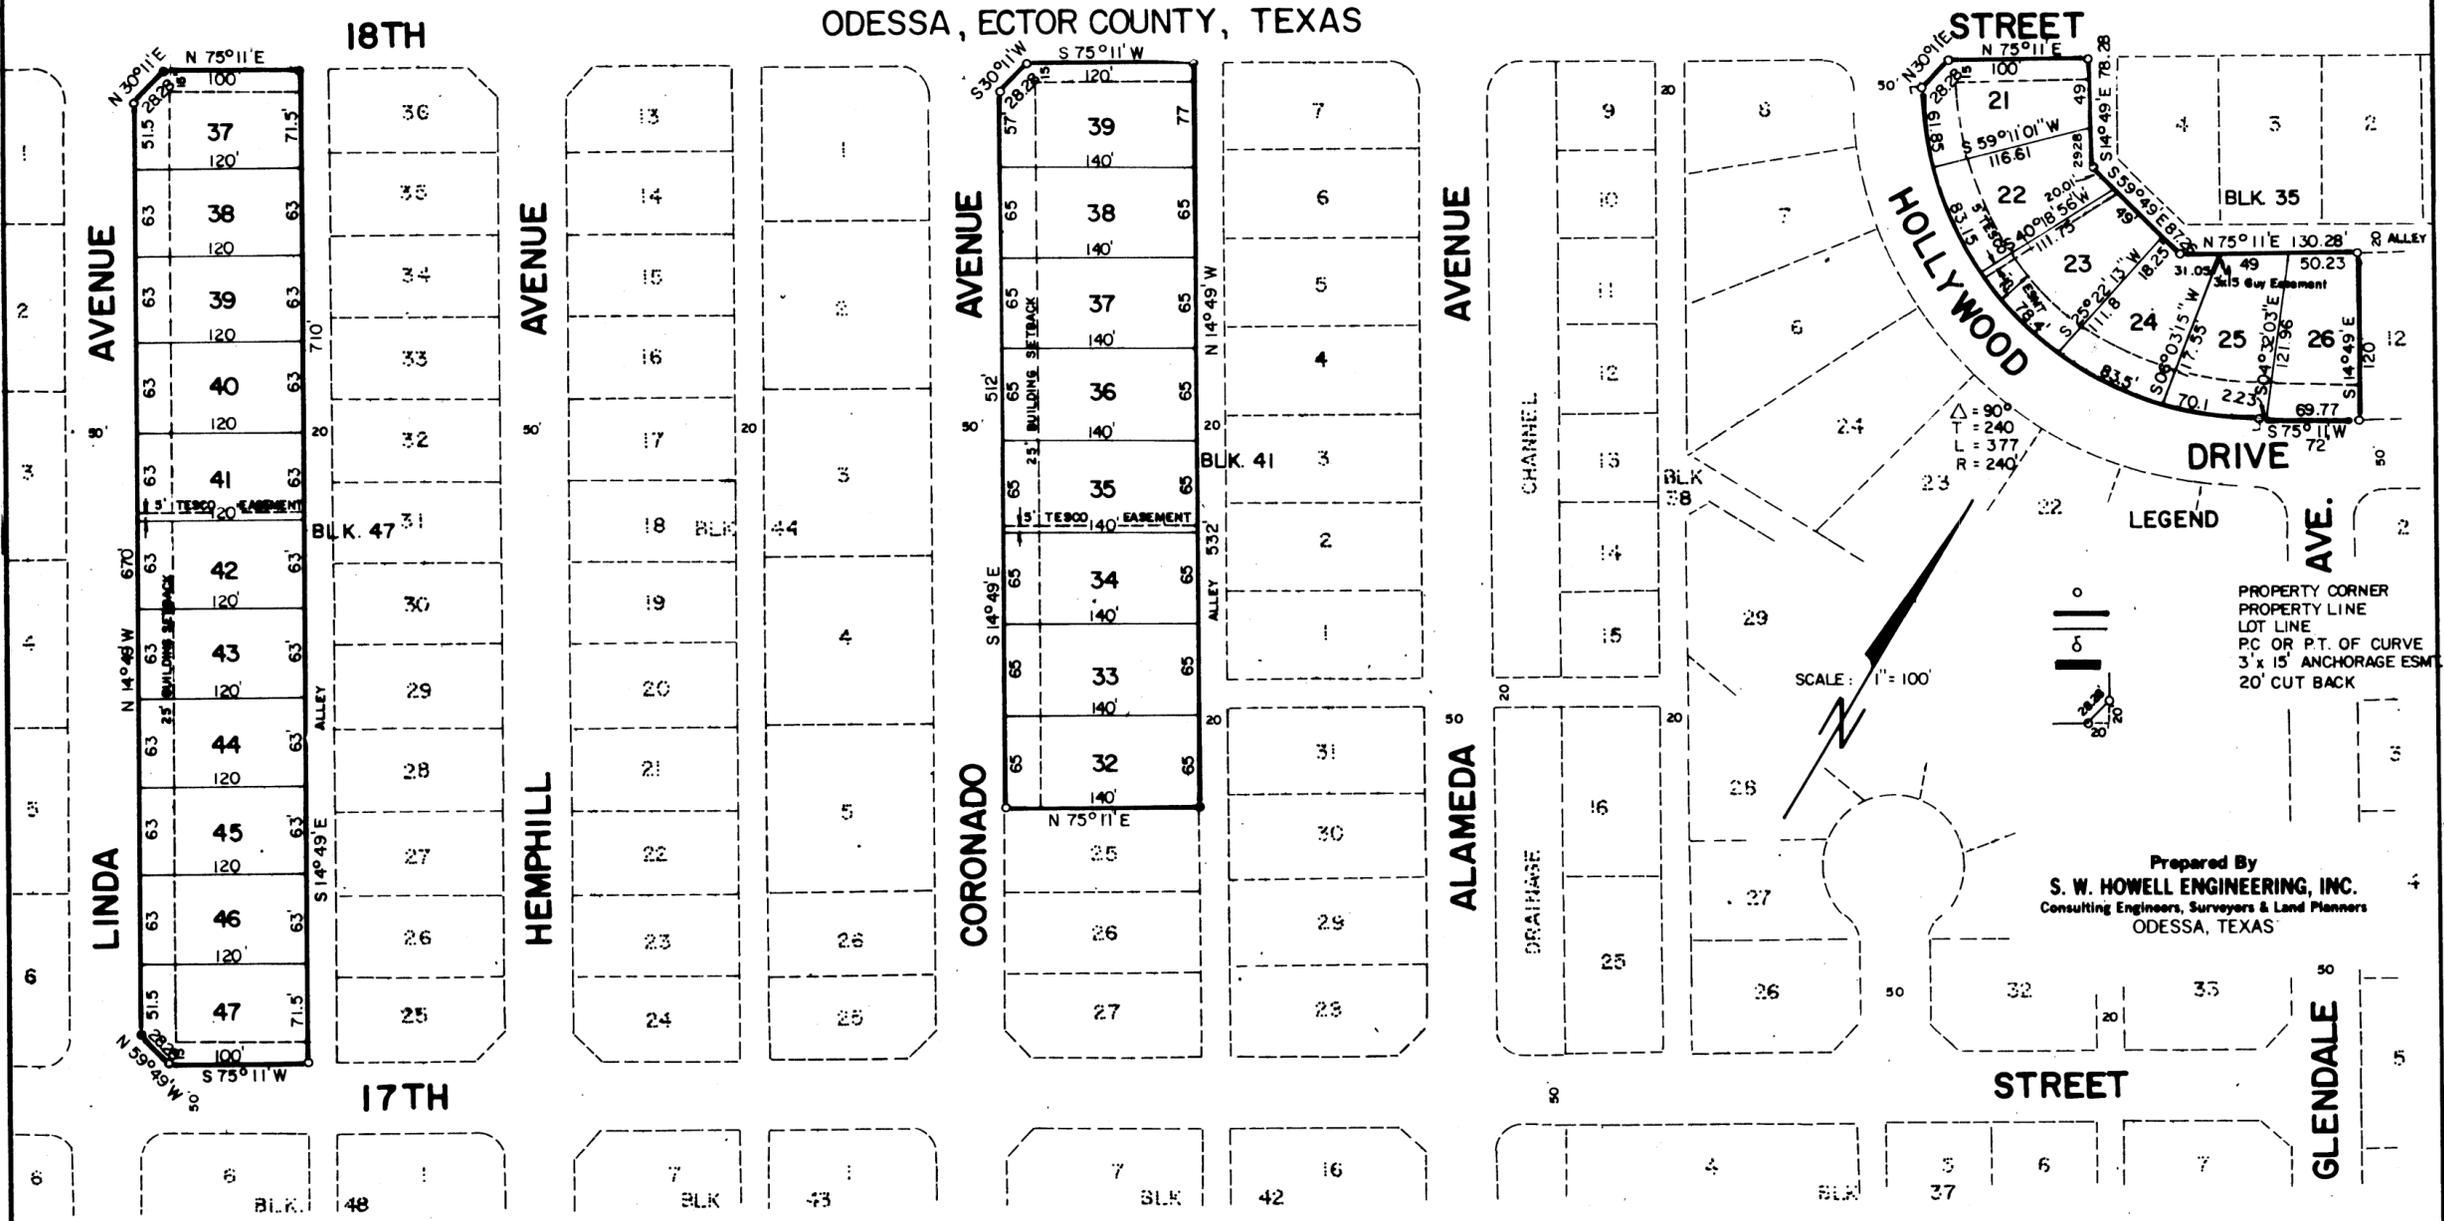

KNOW ALL MEN BY THESE PRESENTS
THAT I, S.W. HOWELL, DO HEREBY CERTIFY THAT I PREPARED THIS PLAT FROM AN ACTUAL
AND ACCURATE SURVEY OF THE LAND AND THAT THE CORNER MONUMENTS SHOWN HEREON WERE
PROPERLY PLACED UNDER MY SUPERVISION.
DATED: 11-24, 1981

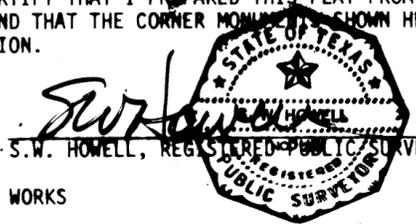

CERTIFICATE OF DIRECTOR OF PUBLIC WORKS

I HEREBY CERTIFY THAT ALL REQUIREMENTS OF THE "URBAN DEVELOPMENT ORDINANCE"
CONCERNING SUBMISSION AND/OR APPROVAL OF INFORMATION AND DATA TO THE DIRECTOR
OF PUBLIC WORKS AND THE CITY ENGINEER REQUIRED FOR FINAL PLAT APPROVAL HAVE
BEEN COMPLIED WITH FOR THIS SUBMISSION.
DATED: 1-4, 1982

[Signature]
DIRECTOR OF PUBLIC WORKS

APPROVED THIS 25TH DAY OF NOV., 1981, BY THE PLANNING BOARD OF
THE CITY OF ODESSA, TEXAS.

[Signature]
CHAIRMAN
[Signature]
DIRECTOR OF PLANNING

APPROVED THIS 8TH DAY OF Dec., 1981, BY THE CITY COUNCIL OF
THE CITY OF ODESSA, TEXAS.

[Signature] MAYOR
[Signature] CITY MANAGER
[Signature] CITY SECRETARY

FILED FOR RECORD THIS 12 DAY OF January, 1982, AT 3P M., RECORDED
THIS 12 DAY OF January, 1982, AT 3P M., IN CABINET A, PAGE 23-B,
ECTOR COUNTY PLAT RECORDS.

[Signature]
COUNTY CLERK OF ECTOR COUNTY, TEXAS

THE STATE OF TEXAS
COUNTY OF ECTOR

KNOW ALL MEN BY THESE PRESENTS

THAT WE, THE UNDERSIGNED OWNERS OF THE LAND SHOWN ON THIS PLAT DESIGNATED AS
"REPLAT OF LOTS 14 THRU 20, BLOCK 35, LOTS 16 THRU 24, BLOCK 41, LOTS 13 THRU
24, BLOCK 47, HOLLYWOOD VIEW" TO THE CITY OF ODESSA, ECTOR COUNTY, TEXAS, AND
WHOSE NAMES ARE SUBSCRIBED HERETO, HEREBY DEDICATE TO THE PUBLIC FOREVER, ALL
STREETS, ALLEYS, WATER COURSES, DRAINS, EASEMENTS AND PUBLIC PLACES SHOWN THERE-
ON FOR THE PURPOSES AND CONSIDERATION THEREIN EXPRESSED.

[Signature]
LOUIS ROCHESTER, PRESIDENT

[Signature]
ATTEST: *[Signature]*

DOVECOTE, INC.

THE STATE OF TEXAS
COUNTY OF ECTOR

BEFORE ME THE UNDERSIGNED AUTHORITY

A NOTARY PUBLIC IN AND FOR THE COUNTY OF ECTOR AND THE STATE OF TEXAS, ON THIS
DAY PERSONALLY APPEARED LOUIS ROCHESTER, PRESIDENT OF DOVECOTE INC., KNOWN TO ME
TO BE THE PERSON WHOSE NAME IS SUBSCRIBED TO THE FOREGOING INSTRUMENT, AND
ACKNOWLEDGED TO ME THAT HE EXECUTED THE SAME FOR THE PURPOSES AND CONSIDERATION
THEREIN EXPRESSED AND IN THE CAPACITY THEREIN STATED.

GIVEN UNDER MY HAND AND SEAL OF OFFICE THIS 9th DAY OF December, 1981
MY COMMISSION EXPIRES

3-17-84

