


# INDUSTRIAL ADDITION, 4TH FILING

BEING A 1.29 ACRE TRACT LOCATED IN  
SECTION 28, BLOCK 42, T-2-S. T&P RR. CO. SURVEY,  
ECTOR COUNTY, TEXAS



### LEGEND

- FOUND 1/2" I.R. W/CAP "HOWELL"
- SET 1/2" I.R. W/CAP "LCA ODESSA TX"

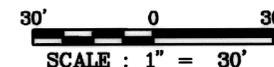

15291920


STATE OF TEXAS  
COUNTY OF HARRIS

KNOW ALL MEN BY THESE PRESENT THAT I, THE UNDERSIGNED OWNER OF THE LAND SHOWN ON THIS PLAT AND DESIGNATED AS BEING A 1.29 ACRE TRACT LOCATED IN SECTION 28, BLOCK 42, T-2-S, T&P RR. CO. SURVEY, ECTOR COUNTY TEXAS, AND WHOSE NAME IS SUBSCRIBED HERETO, THEREBY DEDICATED TO THE USE OF THE PUBLIC FOREVER ALL STREETS, ALLEYS, WATER COURSES, DRAINS, EASEMENTS, PUBLIC PLACES SHOWN THEREON FOR THE PURPOSE AND CONSIDERATION THEREIN EXPRESSED, AND A EASEMENT OF EGRESS AND INGRESS FOR TRASH COLLECTION PURPOSES IS HEREBY GRANTED

BY:   
MICHAEL KILLION

## 2ND STREET (BUSINESS I-20)

(80' ROW)

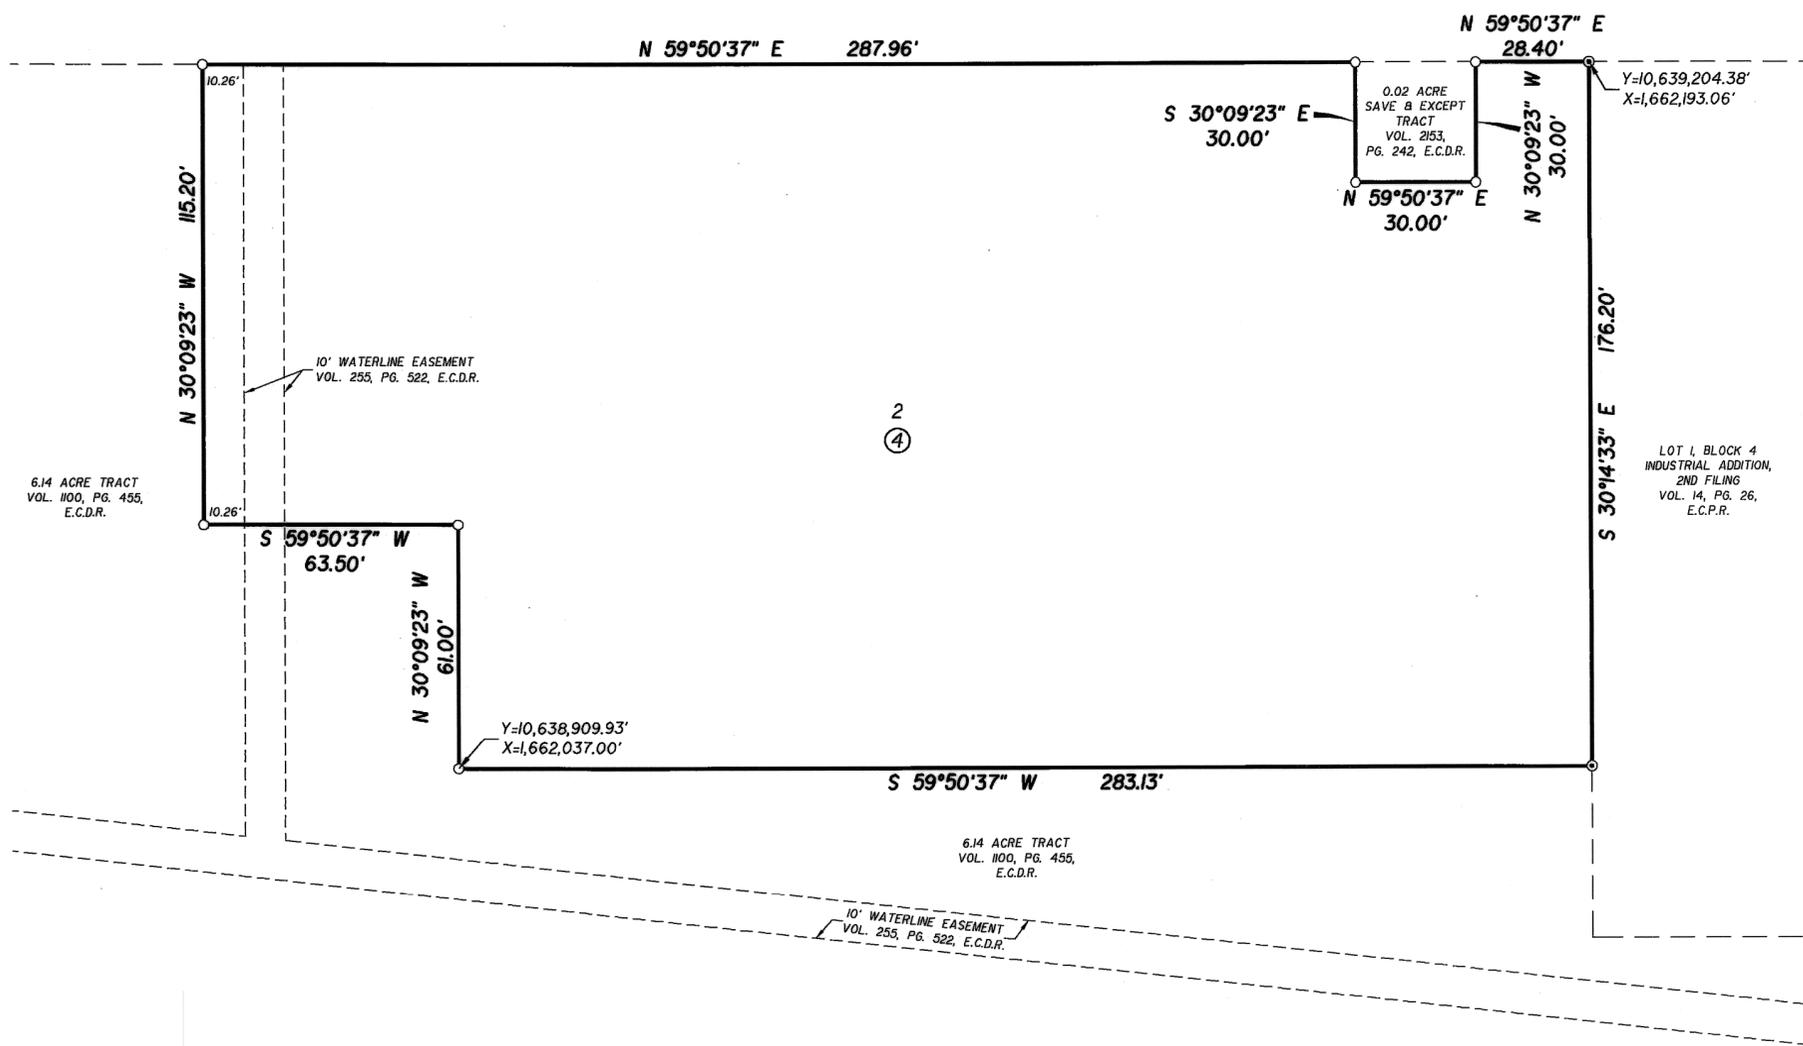


STATE OF TEXAS  
COUNTY OF HARRIS

BEFORE ME THE UNDERSIGNED AUTHORITY A NOTARY PUBLIC IN AND FOR THE COUNTY OF ECTOR AND THE STATE OF TEXAS, ON THIS DAY PERSONALLY APPEARED MICHAEL KILLION, KNOWN TO ME TO BE THE PERSON WHOSE NAME IS SUBSCRIBED TO THE FOREGOING INSTRUMENT, AND ACKNOWLEDGED TO ME THAT HE EXECUTED THE SAME FOR THE PURPOSES AND CONSIDERATIONS THEREIN EXPRESSED AND IN THE CAPACITY THEREIN STATED.

GIVEN UNDER MY HAND AND SEAL OF OFFICE ON THIS DAY OF November 16, 2012

NOTARY PUBLIC IN AND FOR THE STATE OF TEXAS

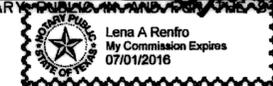

THAT I, AARON S. BURRELL, DO HEREBY CERTIFY THAT I PREPARED THIS PLAT FROM AN ACTUAL AND ACCURATE SURVEY OF THE LAND AND THAT THE CORNER MONUMENTS SHOWN HEREON WERE PROPERLY PLACED UNDER MY SUPERVISION

DATED: 2 Nov, 2012   
REGISTERED PROFESSIONAL SURVEYOR



THIS PLAT IS HEREBY APPROVED THIS 18<sup>TH</sup> DAY OF OCTOBER, 2012.

BY THE PLANNING AND ZONING COMMISSION, CITY OF ODESSA, TEXAS  
  
CHAIRMAN, PLANNING COMMISSION

CERTIFICATE OF DIRECTOR OF PUBLIC WORKS

I HEREBY CERTIFY THAT ALL REQUIREMENTS OF THE "URBAN DEVELOPMENT ORDINANCE" CONCERNING SUBMISSION AND/OR APPROVAL OF INFORMATION AND DATA TO THE DIRECTOR OF PUBLIC WORKS AND THE CITY ENGINEER REQUIRED FOR FINAL PLAT APPROVAL HAVE BEEN COMPLIED WITH FOR THIS SUBMISSION.

DATED: November 12, 2012   
DIRECTOR OF PUBLIC WORKS

FILED FOR RECORD ON THIS 26<sup>TH</sup> DAY OF NOVEMBER, 2012  
AT 9:51 A.M. RECORDED THIS 26<sup>TH</sup> DAY OF NOVEMBER, 2012  
AT 9:51 A.M. IN CABINET B, PAGE 48-B, ECTOR COUNTY PLAT RECORDS.

COUNTY CLERK OF ECTOR COUNTY, TEXAS

BASIS OF BEARINGS:  
BEARINGS & DISTANCES ARE RELATIVE TO THE TEXAS STATE  
PLANE COORDINATE SYSTEM, 1983 NAD, CENTRAL ZONE.