

# REPLAT OF LOTS 7 THRU 23, BLOCK 1 INDUSTRIAL SITES ECTOR COUNTY, TEXAS

CERTIFICATE OF DIRECTOR OF PUBLIC WORKS

I HEREBY CERTIFY THAT ALL REQUIREMENTS OF THE "URBAN DEVELOPMENT ORDINANCE" CONCERNING SUBMISSION AND/OR APPROVAL OF INFORMATION AND DATA TO THE DIRECTOR OF PUBLIC WORKS AND THE CITY ENGINEER REQUIRED FOR FINAL PLAT APPROVAL HAVE BEEN COMPLIED WITH FOR THIS SUBMISSION.

DATED: June 12<sup>th</sup>, 1978 Bryan N. Henderson  
Bryan Henderson  
Director of Public Works

APPROVED THIS 11<sup>th</sup> DAY OF May, 1978, BY THE  
PLANNING BOARD OF THE CITY OF ODESSA, TEXAS.

Art F. Fish CHAIRMAN  
Judy Miller JUDY MILLER  
DIRECTOR OF PLANNING

APPROVED THIS 6<sup>th</sup> DAY OF JUNE, 1978,  
BY THE CITY COUNCIL OF THE CITY OF ODESSA, TEXAS.

M. N. McManigle, Jr. Mayor  
Kerry Sweatt Kerry Sweatt  
City Manager  
Tena Walker Tena Walker  
City Secretary

FILED FOR RECORD THIS 6<sup>th</sup> DAY OF July, 1978, AT  
9 A.M. RECORDED THIS 6<sup>th</sup> DAY OF July, 1978,  
AT 9 A.M. IN VOLUME 19 PAGE 33, ECTOR COUNTY PLAT RECORDS.

Lucille Holy  
COUNTY CLERK OF ECTOR COUNTY, TEXAS

STATE OF TEXAS :  
COUNTY OF ECTOR :

KNOW ALL MEN BY THESE PRESENTS

I, THE UNDERSIGNED OWNER OF THE LAND SHOWN ON THIS PLAT AND DESIGNATED AS AN ADDITION TO THE CITY OF ODESSA, ECTOR COUNTY, TEXAS, AND WHOSE NAME IS SUBSCRIBED HERETO, HEREBY DEDICATE TO THE USE OF THE PUBLIC FOREVER ALL STREETS, ALLEYS, WATER COURSES, DRAINS, EASEMENTS, AND PUBLIC PLACES SHOWN THEREON FOR THE PURPOSE AND CONSIDERATION THEREIN EXPRESSED.

CROMEENS, HOLLOMAN AND SIBERT  
JOINT VENTURE

F. D. Cromeens  
F. D. CROMEENS  
MANAGING PARTNER

STATE OF TEXAS :  
COUNTY OF ECTOR :

BEFORE ME, THE UNDERSIGNED AUTHORITY

A NOTARY PUBLIC IN AND FOR THE COUNTY OF ECTOR AND STATE OF TEXAS, ON THIS DAY PERSONALLY APPEARED F. D. CROMEENS, KNOWN TO ME TO BE THE PERSON WHOSE NAME IS SUBSCRIBED TO THE FOREGOING INSTRUMENT, AND ACKNOWLEDGED TO ME THAT HE EXECUTED THE SAME FOR THE PURPOSES AND CONSIDERATIONS THEREIN EXPRESSED AND IN THE CAPACITY THEREIN STATED.

GIVEN UNDER MY HAND AND SEAL OF OFFICE ON THIS 30<sup>th</sup> DAY OF May, 1978.


Bernice F. Johnson  
NOTARY PUBLIC IN AND FOR ECTOR COUNTY  
TEXAS

KNOW ALL MEN BY THESE PRESENTS:

THAT I, GARY N. HANER, DO HEREBY CERTIFY THAT I PREPARED THIS PLAT FROM AN ACTUAL AND ACCURATE SURVEY OF THE LAND AND THAT THE CORNER POINTS SHOWN HEREON WERE PROPERLY PLACED UNDER MY SUPERVISION.

DATED: May 31, 1978

Gary N. Haner  
GARY N. HANER  
REGISTERED PROFESSIONAL ENGINEER

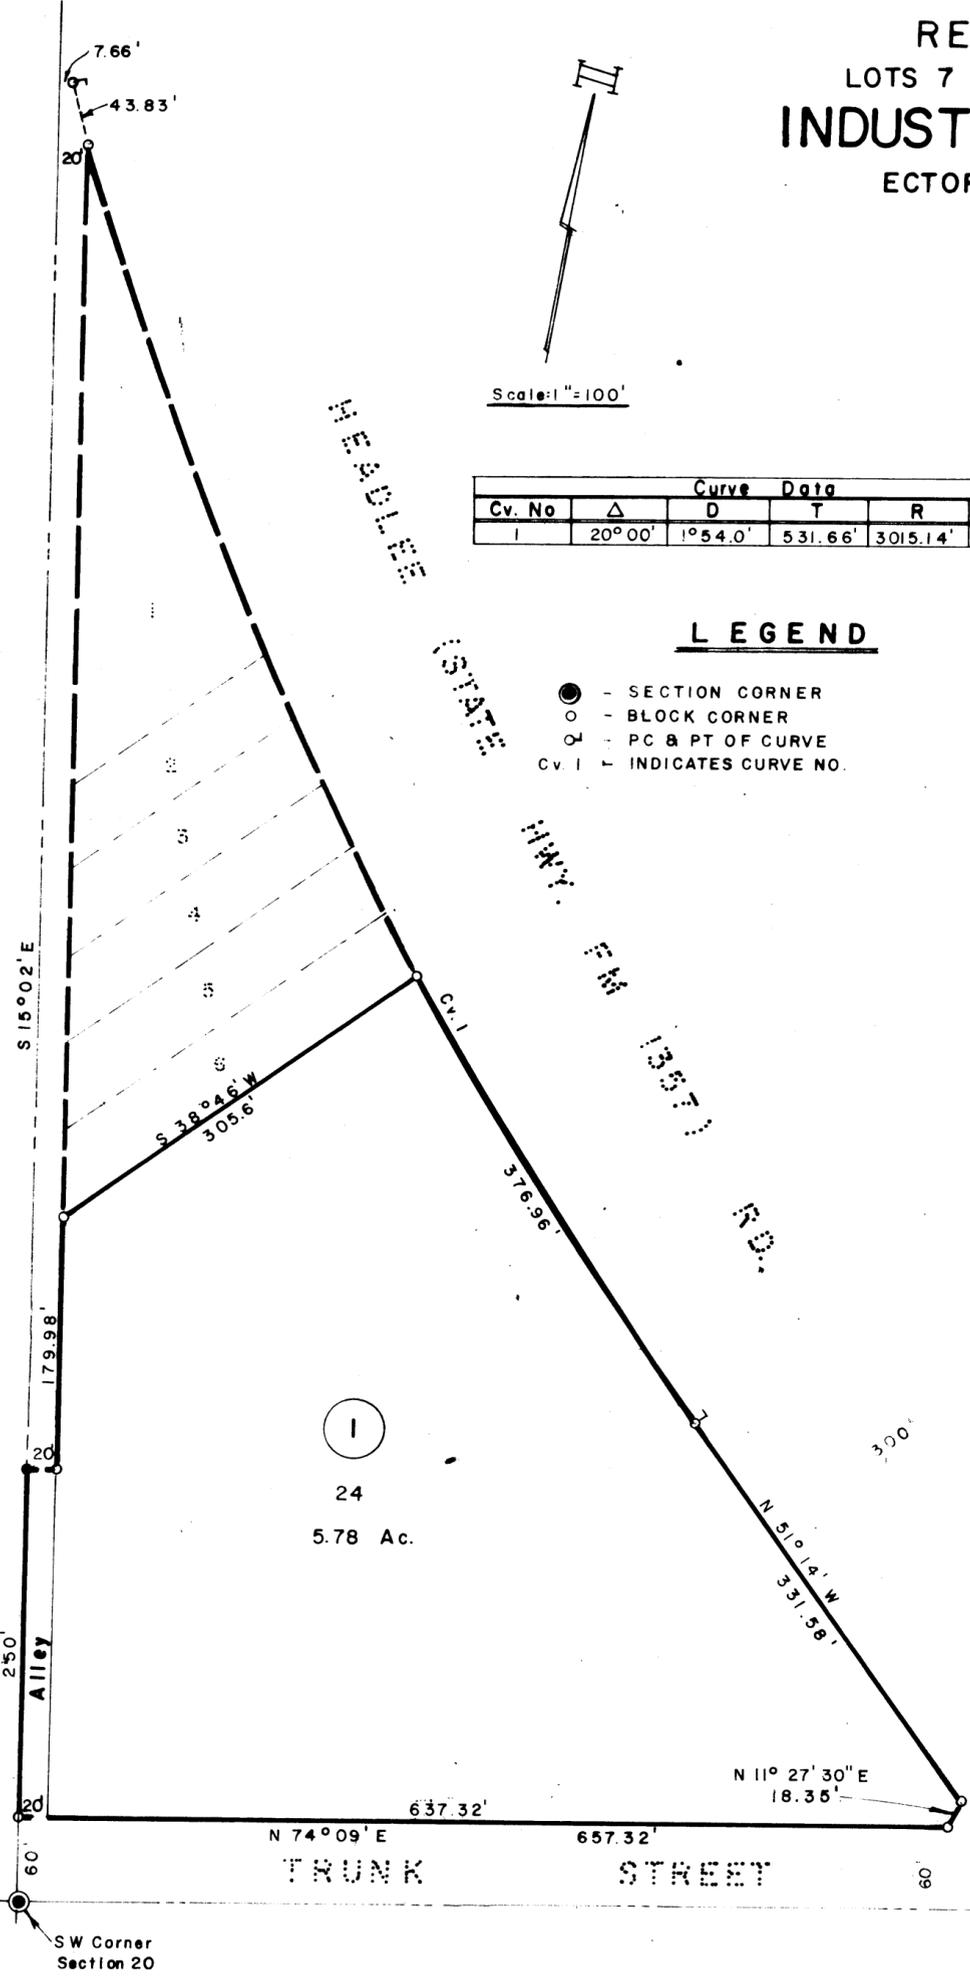

Curve Data					
Cv. No	Δ	D	T	R	L
1	20° 00'	1° 54.0'	531.66'	3015.14'	1052.48'

### LEGEND

- - SECTION CORNER
- - BLOCK CORNER
- ⊙ - PC & PT OF CURVE
- Cv. 1 - INDICATES CURVE NO.

W. E. S. D. L. E. E.

STATE

HWY.

F.M.

135.7'

F.D.

300'

N 51° 14' W  
331.58'

N 11° 27' 30" E  
18.35'

N 74° 09' E

657.32'

637.32'

TRUNK

STREET

SW Corner  
Section 20

24  
5.78 Ac.

S 15° 02' E

179.98'

250'

60'

7.66'

43.83'

20'

S 38° 46' W  
305.6'

Scale: 1" = 100'