


INDUSTRIAL SITES

A SUBDIVISION OF 129.62 ACRES OF LAND
IN SECTION 20, BLOCK 41, T-2-S, T&P RR CO. SURVEY,
ECTOR COUNTY, TEXAS

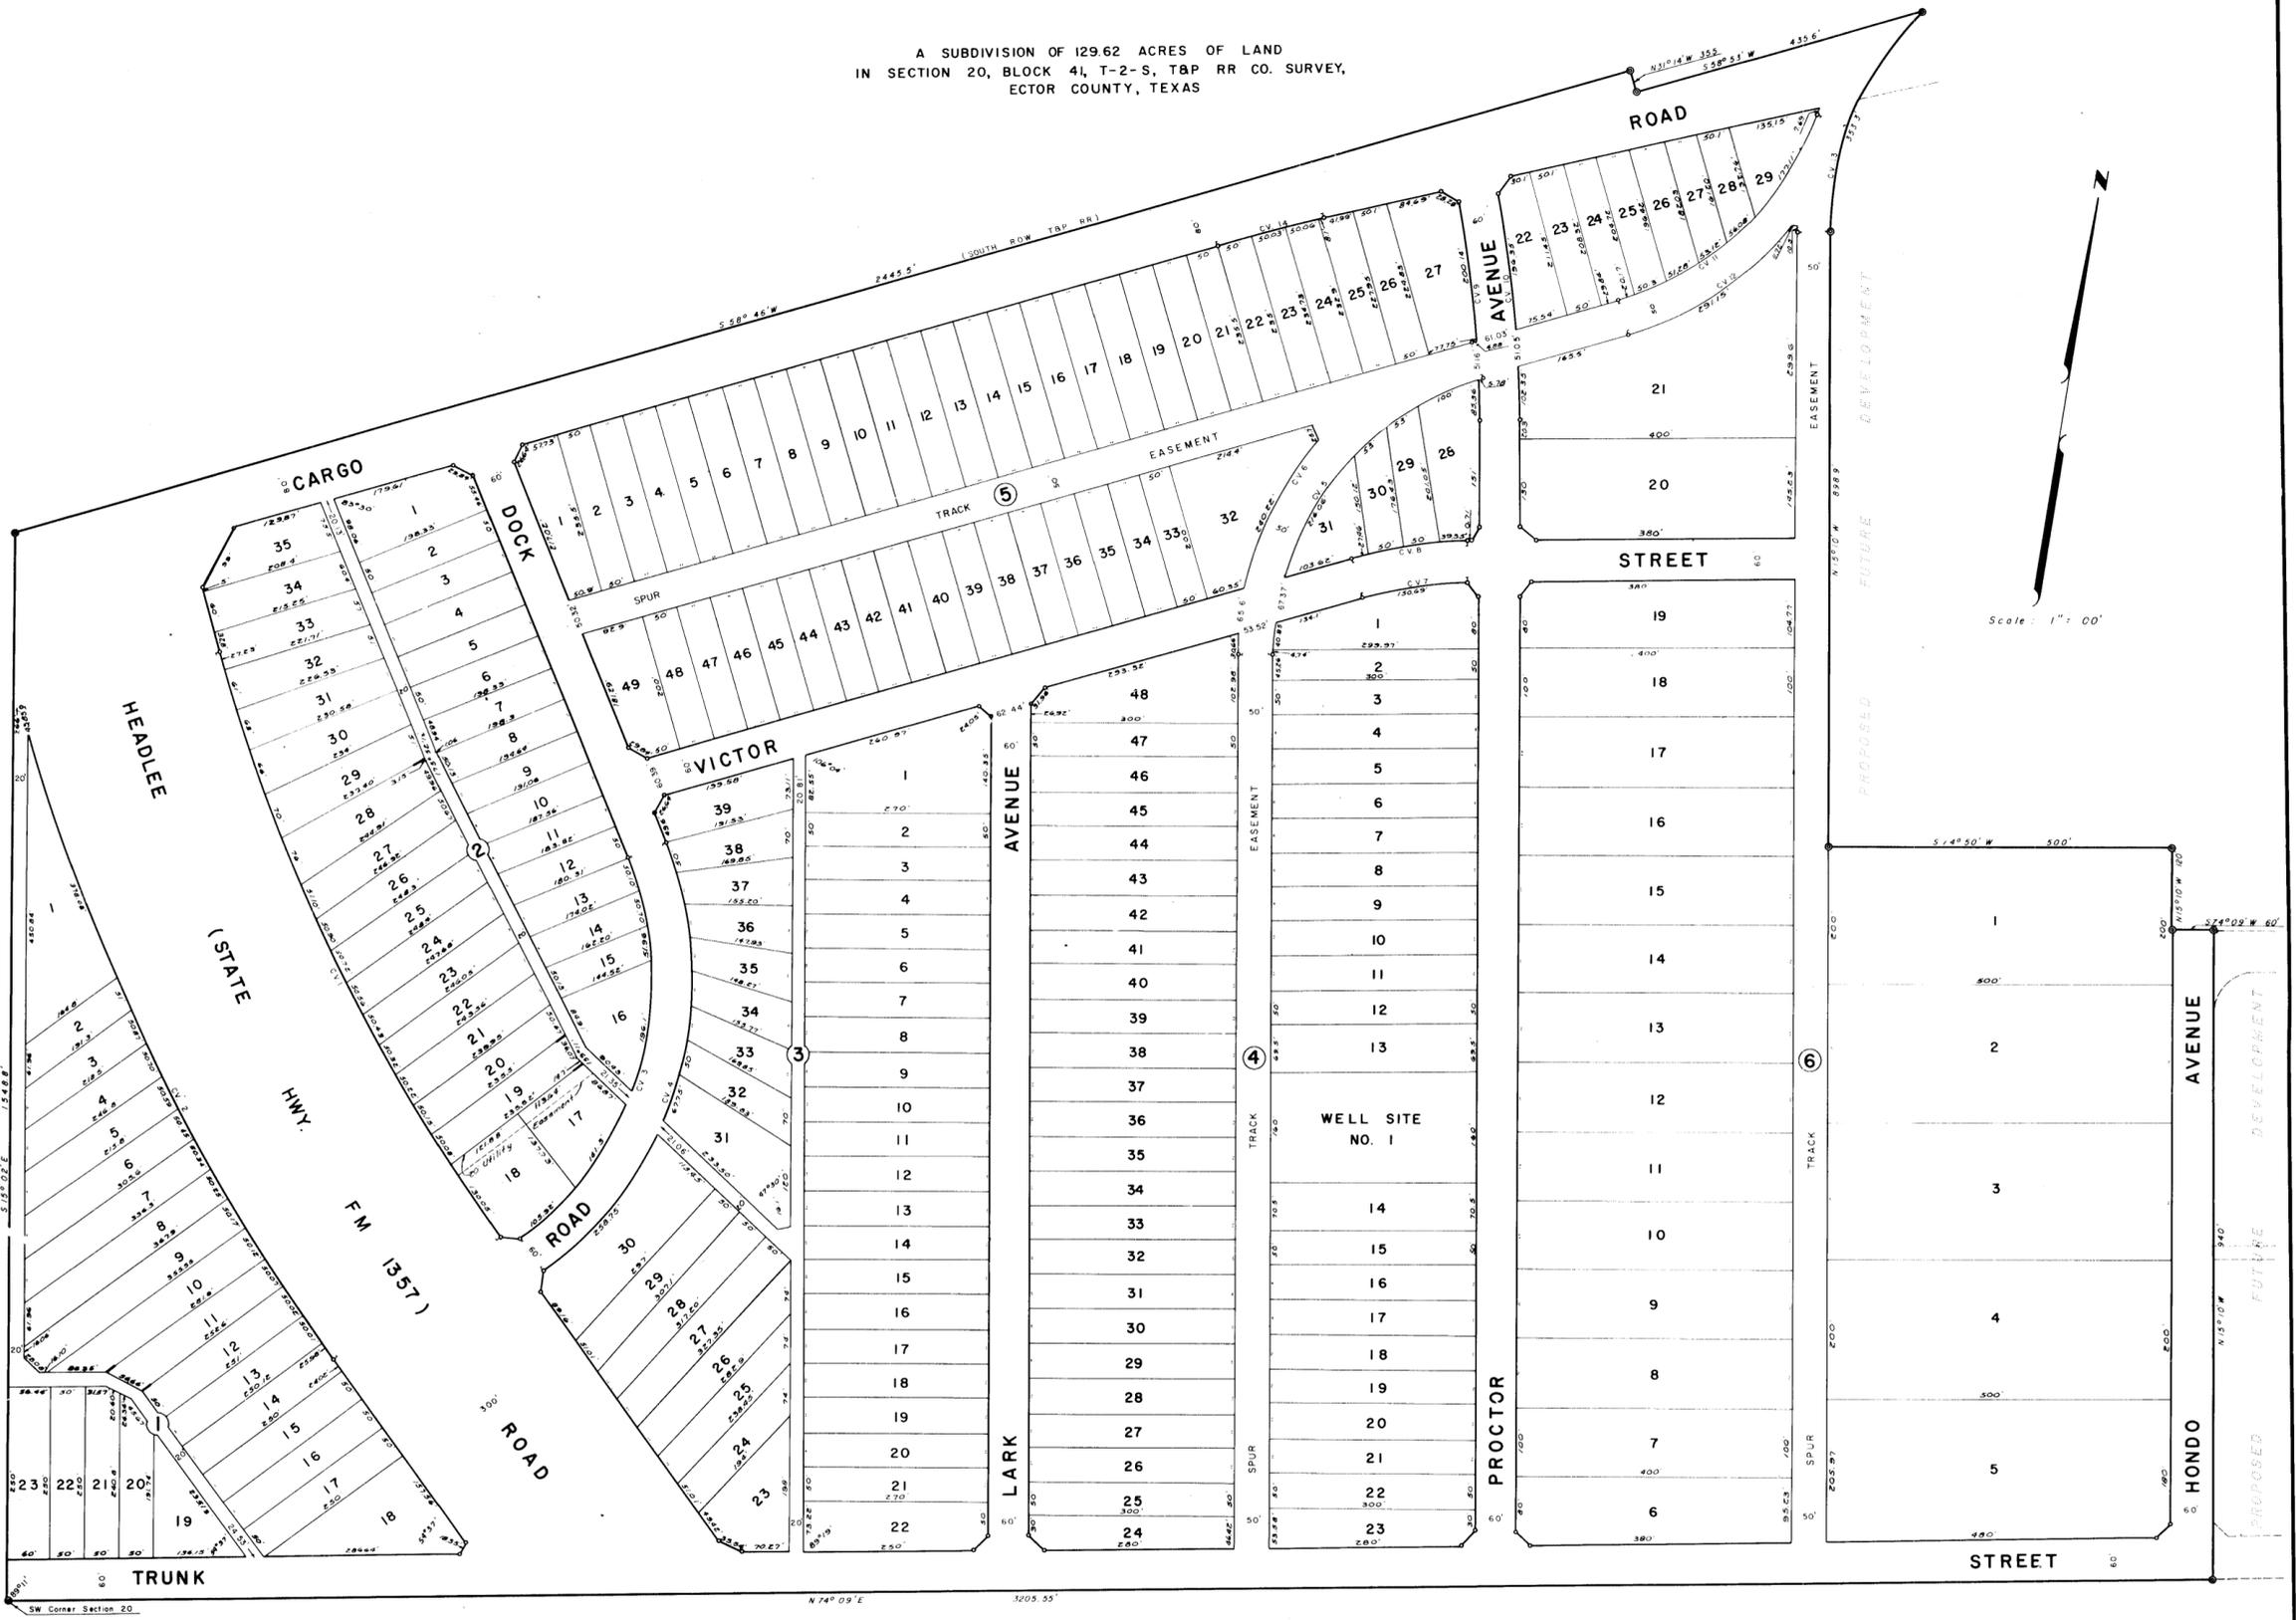

STATE OF TEXAS
COUNTY OF ECTOR:

I, KENNETH E. ESMOND, A REGISTERED PUBLIC SURVEYOR OF THE STATE OF TEXAS, DO HEREBY CERTIFY THAT THE ABOVE PLAT OF INDUSTRIAL SITES, REPRESENTS A SURVEY MADE BY ME ON THE GROUND AND THAT THE LINES AND DIMENSIONS AS SHOWN ARE TRUE AND CORRECT TO THE BEST OF MY KNOWLEDGE AND BELIEF.

DATED: 27th DAY OF August, 1959



Kenneth E. Esmond
REGISTERED PUBLIC SURVEYOR

THIS PLAT OF "INDUSTRIAL SITES" IS HEREBY APPROVED. DATED: 27th DAY OF August, 1959.

APPROVED: *Quentin Parks* ATTEST: *D.E. Ornel*

Gerald H. Lupton
COUNTY JUDGE OF ECTOR COUNTY

FILED FOR RECORDED ON THIS 31 DAY OF August, 1959 AT 3 P. M

RECORDED ON THIS 31 DAY OF August, 1959 AT 3 P. M IN VOLUME 8 PAGE

39 ECTOR COUNTY PLAT RECORDS
Edna Smith
COUNTY CLERK OF ECTOR COUNTY

STATE OF TEXAS
COUNTY OF ECTOR:

KNOW ALL MEN BY THESE PRESENTS

THAT WE, THE UNDERSIGNED, BEING THE PRESENT OWNERS OF 129.62 ACRES OF LAND IN SECTION 20, BLOCK 41, T.2.S, T&P RR CO. SURVEY, ECTOR COUNTY, TEXAS, HAVE CAUSED THE SAME TO BE SUBDIVIDED INTO LOTS, BLOCKS, STREETS AND ALLEYS AND DO HEREBY DESIGNATE SUCH AS "INDUSTRIAL SITES" AND DEDICATE SAID STREETS AND ALLEYS TO THE PUBLIC FOR THEIR USE BUT IN THE EVENT SAID STREETS AND ALLEYS CEASE TO BE USED AS SUCH THE TITLE THERETO SHALL REVERT TO US OUR HEIRS AND ASSIGNS.

WITNESS OUR HANDS AT ODESSA, TEXAS ON THIS 27th DAY OF August, 1959.

INDUSTRIAL SITES INC. OF ECTOR COUNTY

Louis Rochester
LOUIS ROCHESTER, PRESIDENT

T.G. Henderson
T.G. HENDERSON, SECRETARY

STATE OF TEXAS
COUNTY OF ECTOR:

BEFORE ME THE UNDERSIGNED AUTHORITY

A NOTARY PUBLIC IN AND FOR THE COUNTY OF ECTOR AND STATE OF TEXAS ON THIS DAY PERSONALLY APPEARED LOUIS ROCHESTER, KNOWN TO ME TO BE THE PRESIDENT OF INDUSTRIAL SITES INC. OF ECTOR COUNTY, TEXAS, A TEXAS CORPORATION, AND KNOWN TO ME TO BE THE PERSON WHOSE NAME IS SUBSCRIBED TO THE FOREGOING INSTRUMENT, AND ACKNOWLEDGED TO ME THAT HE EXECUTED THE SAME AS AN ACT OF SUCH CORPORATION FOR THE PURPOSES AND CONSIDERATIONS THEREIN EXPRESSED, AND IN THE CAPACITY THEREIN STATED.

GIVEN UNDER MY HAND AND SEAL OF OFFICE ON THIS 27th DAY OF August, 1959.

Edna Smith
NOTARY PUBLIC IN AND FOR ECTOR CO. TEXAS

CURVE NO.	Δ	D	T	R	L
1	20°00'	2°06.6'	478.76'	2715.14'	947.76'
2	20°00'	1°54.0'	531.66'	3015.14'	1052.48'
3	76°31'	12°23.6'	364.58'	462.33'	617.43'
4	76°31'	10°58.2'	411.89'	522.33'	697.56'
5	73°55 1/2'	13°40.2'	315.42'	419.15'	540.80'
6	73°55 1/2'	12°12.8'	353.05'	469.15'	605.31'
7	15°23 1/2'	10°12.8'	75.80'	560.94'	150.69'
8	15°23 1/2'	9°13.6'	83.91'	620.94'	166.81'
9	12°30 1/2'	3°42.9'	169.00'	1542.09'	336.66'
10	12°30 1/2'	3°34.6'	175.57'	1602.09'	349.75'
11	53°57'	13°13.3'	220.57'	433.37'	408.06'
12	53°57'	11°51.2'	246.02'	483.37'	455.14'
13	73°55 1/2'	13°13.3'	326.12'	433.37'	559.15'
14	3°34'	2°15.3'	79.13'	2541.18'	158.19'

LEGEND

- SECTION CORNER
- TRACT CORNER
- BLOCK CORNER
- P.C. & P.T. OF CURVE
- CV 7 INDICATES CURVE NO.
- 3"x15" GUY WIRE EASEMENT, CENTERED ON PROPERTY LINE
- 20' CUTBACK UNLESS OTHERWISE SHOWN