


REPLAT OF LOT 63 OF J. J. WILSON ADDITION
TO THE
CITY OF ODESSA
ECTOR CO. TEXAS

FROM AMENDED PLAT J. J. WILSON ADD. P.R. VOL. 2 PAGE 38

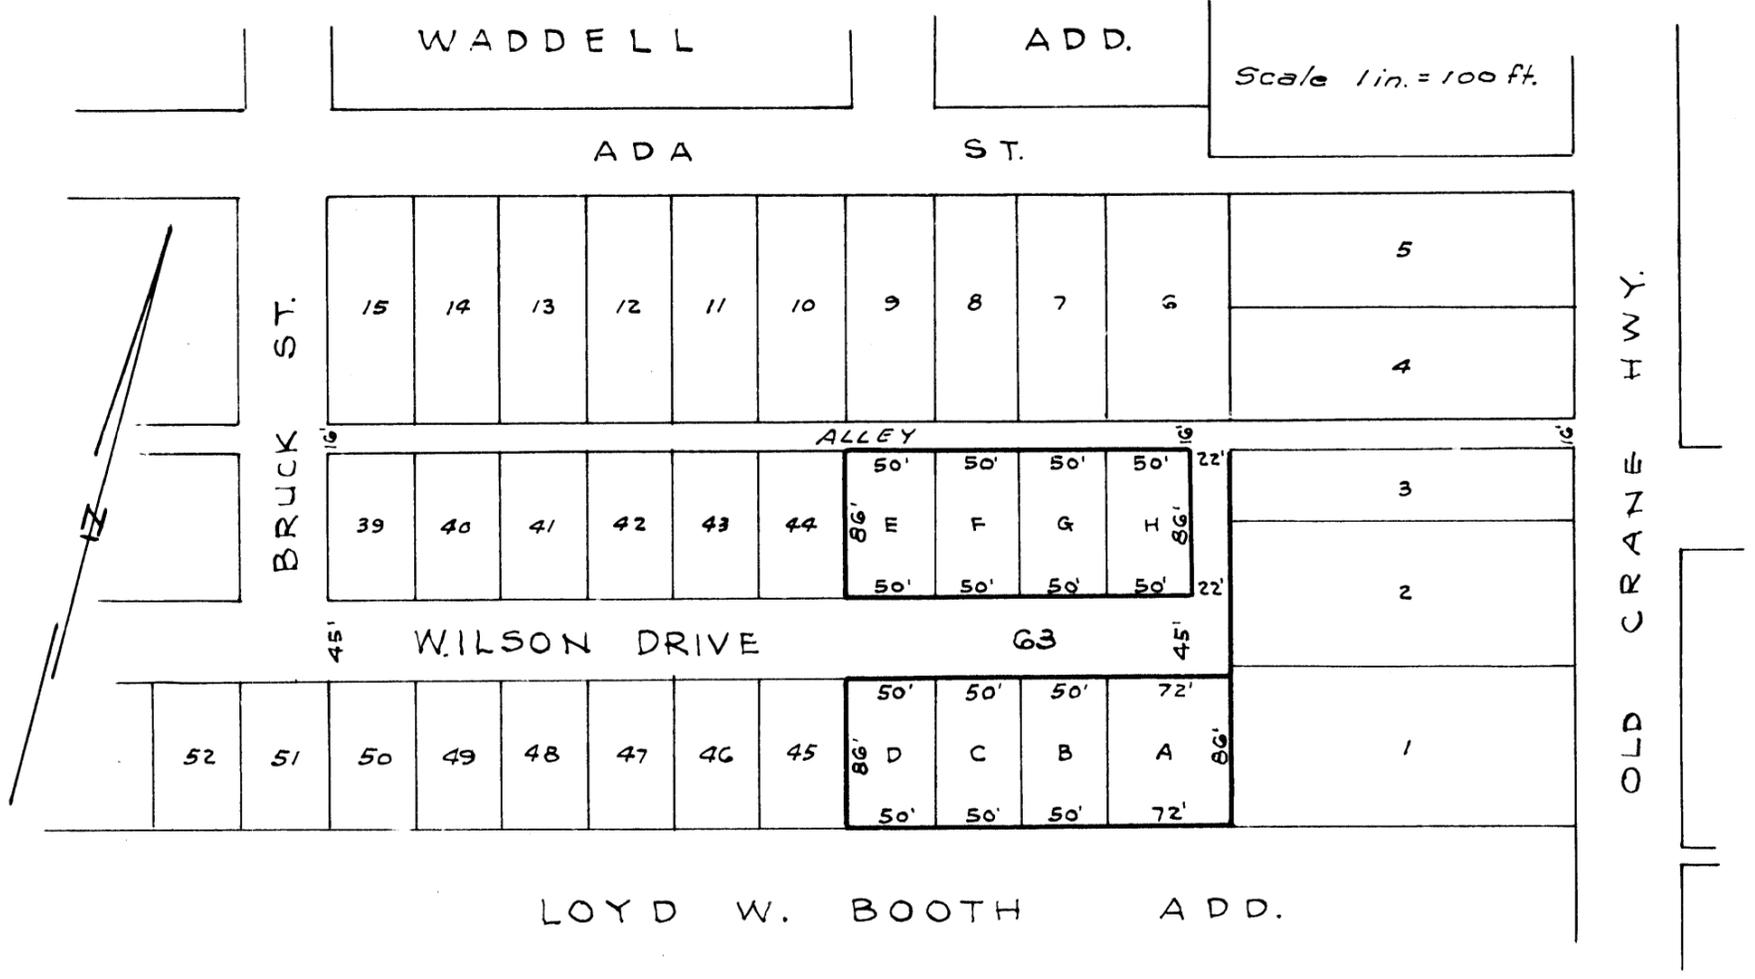

DEDICATION

STATE OF TEXAS COUNTY OF ECTOR:

KNOW ALL MEN BY THESE PRESENTS: That, we, J. J. Wilson and wife, Maudie Elizabeth Wilson, being the present owners of Lot 63, J. J. Wilson Addition, shown on amended Plat, Volume 2, Page 38, Ector County Plat Records, have caused same to be sub-divided into lots as shown on the above plat, and we hereby dedicate the streets and alleys as shown above to the public for public use, so long as they are used as such, but in event any part or parts of said streets or alleys shall cease to be used for public purposes the title shall revert to us, our heirs or assigns. We do hereby retain for ourselves, our heirs or assigns our mineral rights in or under said streets and alleys.

Witness our hands this _____ day of _____, A. D. 1947.

STATE OF TEXAS COUNTY OF ECTOR:

BEFORE ME, the undersigned, a Notary Public in and for said County and State, on this day personally appeared J. J. Wilson and Maudie Elizabeth Wilson, his wife, both known to me to be the persons whose names are subscribed to the foregoing instrument, and acknowledged to me that they each executed the same for the purposes and consideration therein expressed, and the said Maudie Elizabeth Wilson, wife of the said J. J. Wilson, having been examined by me privily and apart from her husband, and having the same fully explained to her, she, the said Maudie Elizabeth Wilson, acknowledged such instrument to be her act and deed, and she declared that she had willingly signed the same for the purposes and consideration therein expressed, and that she did not wish to retract it.

Given under my hand and seal of office this _____ day of _____, A. D. 1947.

Notary Public in and for Ector County, Texas.

This plat showing Replat of Lot 63, J. J. Wilson Addition is hereby:

Approved: City Planning Board _____

Approved: Mayor _____

Noted by: City Manager _____

Attest: City Sec'y: _____

Filed for Record...
...
...