
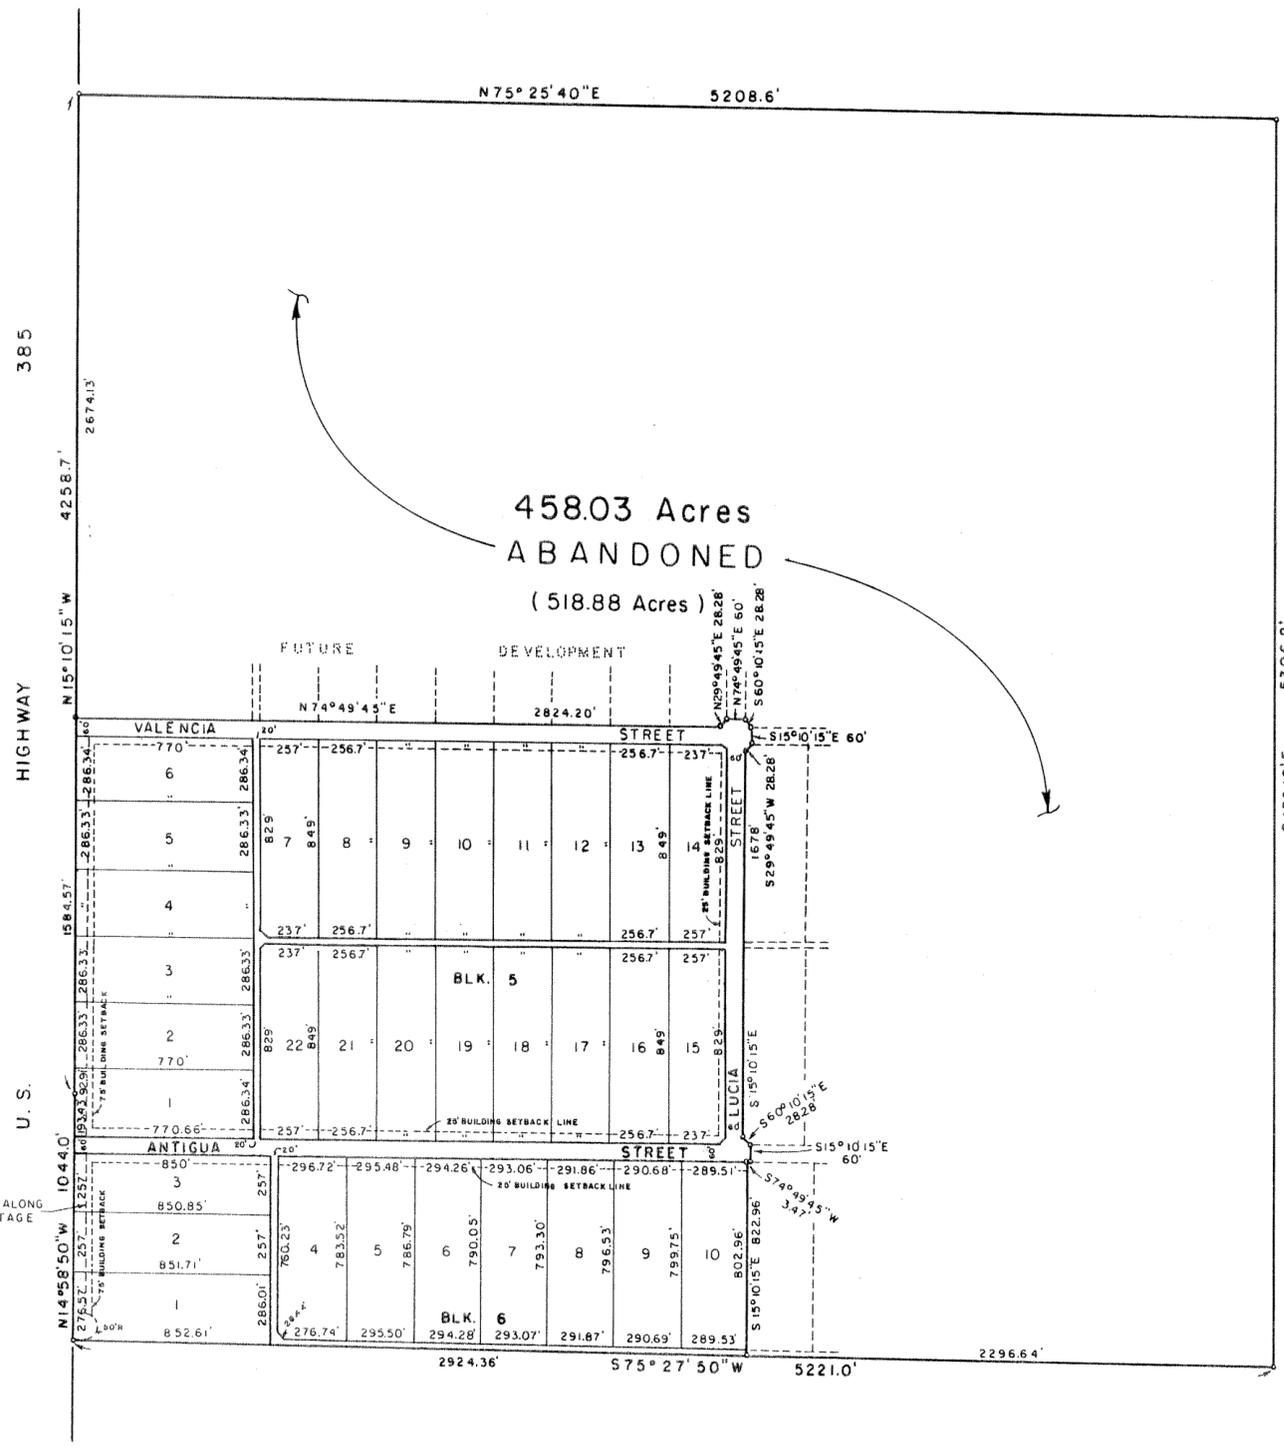


REPLAT  
OF A PORTION OF  
**JAC ACRES**

BEING A 634.81 ACRE TRACT OF LAND  
IN SECTION 33, BLOCK 42, T-3-S, T-8 P R Y. CO. SURVEY,  
ECTOR COUNTY, TEXAS


LEGEND

- ALL ALLEY AND STREET CUTBACKS ARE 20' UNLESS OTHERWISE NOTED.
- ALL STREETS ARE 60' WIDE.
- ALL ALLEYS ARE 20' WIDE

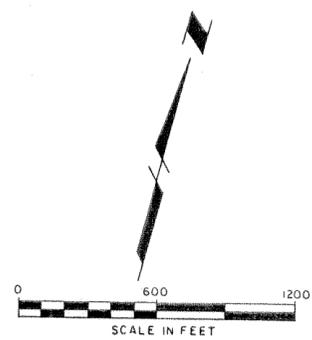

KNOW ALL MEN BY THESE PRESENTS:  
 THAT I, EARL FOOTE, DO HEREBY CERTIFY THAT THE PLAT  
 HEREON WAS PREPARED FROM AN ACTUAL AND ACCURATE SURVEY OF  
 THE LAND AND THAT THE CORNER MONUMENTS SHOWN HEREON WERE  
 PROPERLY PLACED UNDER MY SUPERVISION.

DATED: May 15, 1987

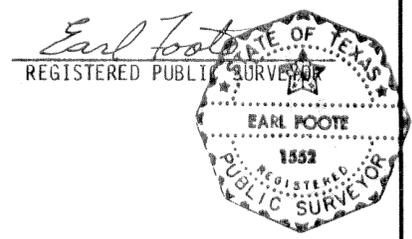

THIS PLAT IS HEREBY APPROVED ON THIS 26<sup>th</sup> DAY OF May, 1987.

ECTOR COUNTY COMMISSIONERS COURT

*Jan Fisher*  
 BY: JAN FISHER, COUNTY JUDGE

FILED FOR RECORD THIS 10 DAY OF July, 1987, AT  
10 A.M. RECORDED THIS 10 DAY OF July,  
 1987, AT 10 A.M., IN CABINET A, PAGE 78C, ECTOR  
 COUNTY PLAT RECORDS.

*Lucille Waly*  
 COUNTY CLERK OF ECTOR COUNTY, TEXAS

THE STATE OF TEXAS  
 COUNTY OF ECTOR


KNOW ALL MEN BY THESE PRESENTS:  
 THAT THE UNDERSIGNED OWNER OF THE LAND SHOWN HEREON HAS CAUSED THE SAME TO BE REPLATTED AS SHOWN HEREON,  
 AND DOES HEREBY DEDICATE TO THE USE OF THE PUBLIC FOREVER ALL STREETS, ALLEYS AND EASEMENTS SHOWN HEREON.

JACK NOLAN REAL ESTATE, INC.  
*Jim T. Clark*  
 JIM T. CLARK, PRESIDENT

THE STATE OF TEXAS  
 COUNTY OF ECTOR

BEFORE ME, THE UNDERSIGNED AUTHORITY, A NOTARY PUBLIC IN AND FOR THE STATE OF TEXAS, ON THIS DAY PERSONALLY  
 APPEARED JIM T. CLARK, KNOWN TO ME TO BE THE PERSON WHOSE NAME IS SUBSCRIBED TO THE FOREGOING INSTRUMENT, AND  
 ACKNOWLEDGED TO ME THAT THE SAME WAS THE ACT OF JACK NOLAN REAL ESTATE, INC., A TEXAS CORPORATION, AND THAT HE  
 EXECUTED THE SAME FOR THE PURPOSES AND CONSIDERATION HEREIN EXPRESSED, AND IN THE CAPACITY STATED HEREIN.

GIVEN UNDER MY HAND AND SEAL OF OFFICE THIS 2nd DAY OF June, 1987.

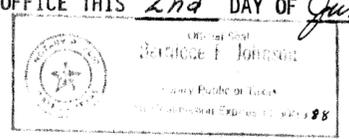

*Bernice F. Johnson*  
 NOTARY PUBLIC IN AND FOR THE STATE OF TEXAS