


REPLAT OF LOT 15, BLOCK 2, KENWOOD ESTATES ADDITION ODESSA, TEXAS

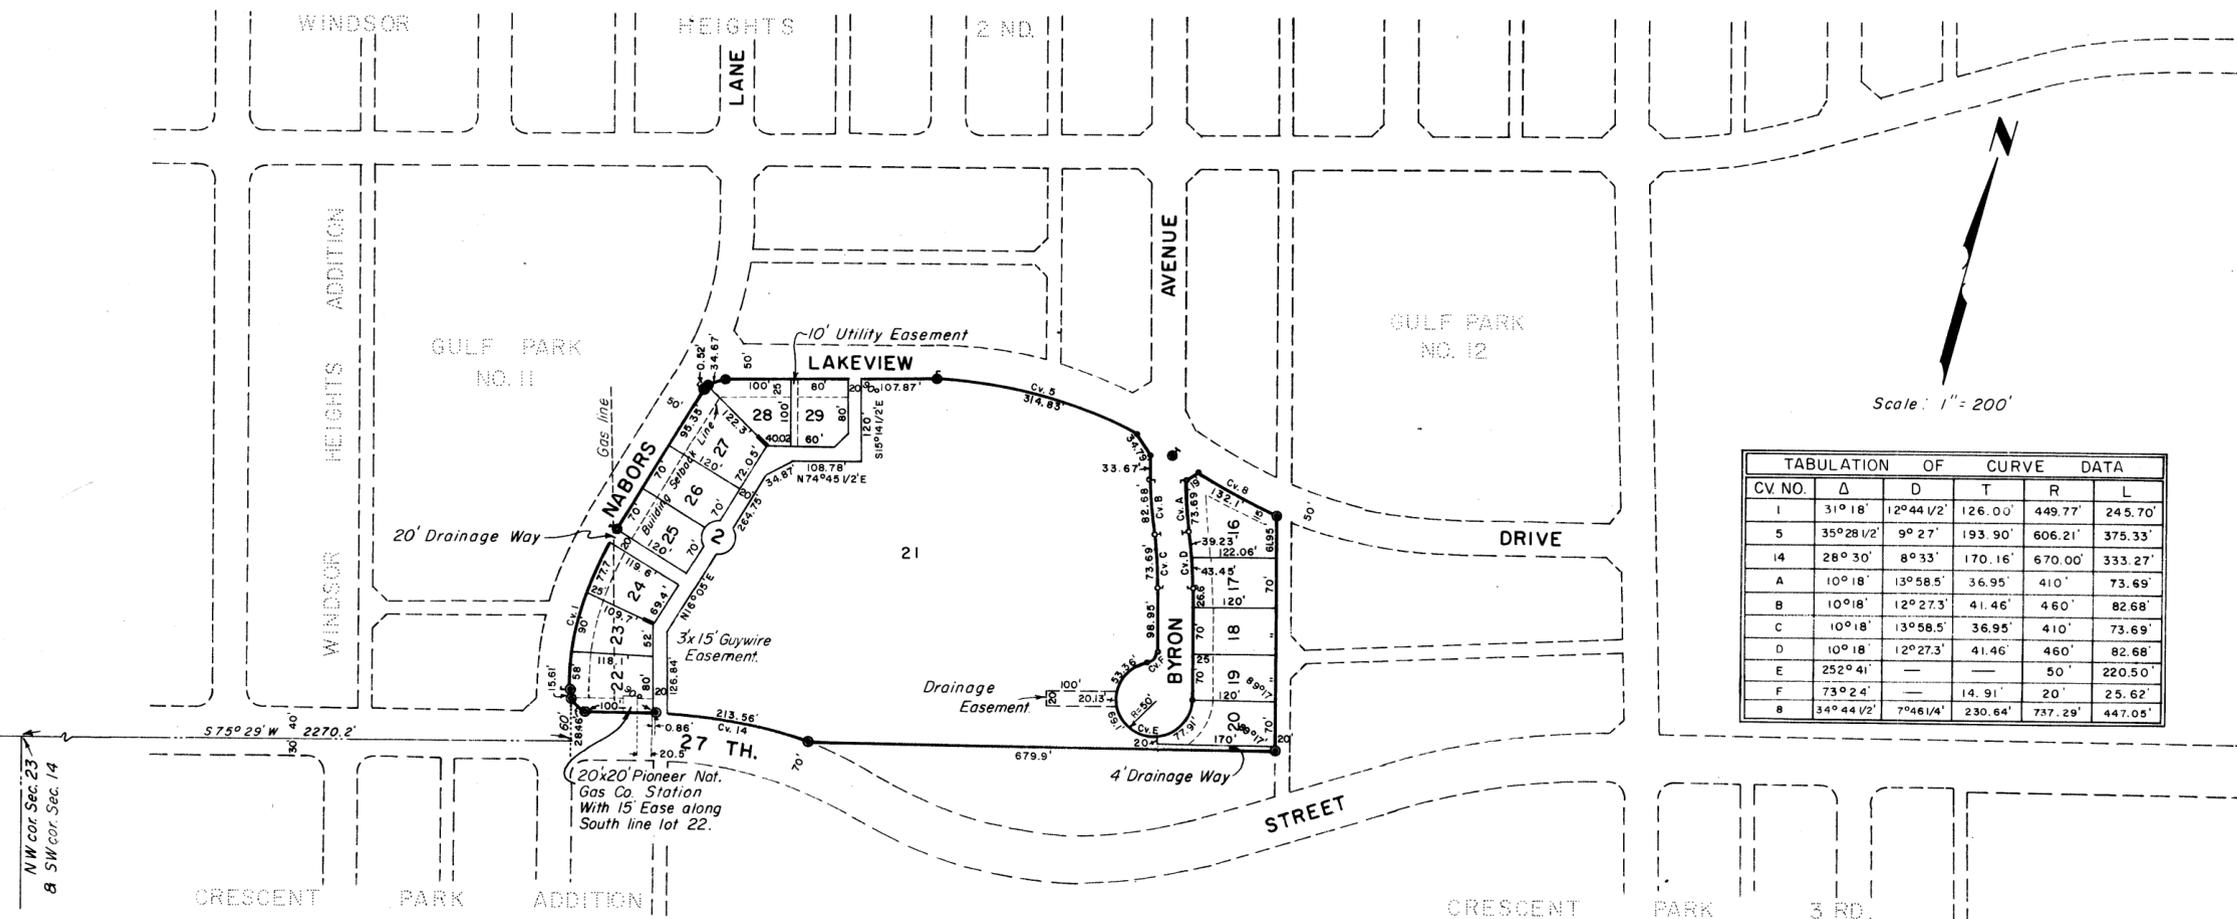

STATE OF TEXAS:
COUNTY OF ECTOR:

KNOW ALL MEN BY THESE PRESENTS
THAT WE, THE UNDERSIGNED, BEING THE PRESENT OWNERS OF LOT 15, BLOCK 2, KENWOOD ESTATES ADDITION, ODESSA, TEXAS, HAVE CAUSED THE SAME TO BE RESURVEYED AND REPLATTED AS SHOWN ON THE ABOVE PLAT, AND DO HEREBY DESIGNATE SUCH PLAT AS "REPLAT OF LOT 15, BLOCK 2, KENWOOD ESTATES ADDITION," ODESSA, TEXAS, AND DO HEREBY DEDICATE THE STREET, ALLEY, EASEMENTS, AND DRAINAGE WAYS TO THE PUBLIC FOR ITS USE BUT IN THE EVENT SAID STREET, ALLEY, EASEMENTS, AND DRAINAGE WAYS CEASE TO BE USED AS SUCH THE TITLE THERETO SHALL REVERT TO US OUR HEIRS AND ASSIGNS AND DO FURTHER GRANT MINERAL LESSEES THE USE OF THE STREET AND ALLEY AS HEREIN DEDICATED FOR RIGHTS OF INGRESS AND EGRESS FOR LAYING PIPELINES, TELEPHONE, AND TELEGRAPH LINES THEREIN.

WITNESS OUR HANDS AT ODESSA, TEXAS, ON THIS 26th DAY OF March 1963.

—BASIN DEVELOPMENT CORPORATION—

BY: James S. Key (VICE PRESIDENT) ATTEST: Dale Cloud (SECRETARY)

WITNESS OUR HANDS AT LUBBOCK, TEXAS, ON THIS 28th DAY OF March 1963.

—PIONEER NATURAL GAS COMPANY—

BY: R. M. Curry (VICE PRESIDENT) ATTEST: Edna J. Henderson (ASST. SECRETARY)

STATE OF TEXAS:
COUNTY OF ECTOR:

BEFORE ME THE UNDERSIGNED AUTHORITY
A NOTARY PUBLIC IN AND FOR ECTOR COUNTY, TEXAS, ON THIS DAY PERSONALLY APPEARED JAMES S. KEY, KNOWN TO ME TO BE THE PERSON AND OFFICER WHOSE NAME IS SUBSCRIBED TO THE FOREGOING INSTRUMENT AND ACKNOWLEDGED TO ME THAT THE SAME WAS THE ACT OF SAID BASIN DEVELOPMENT CORPORATION, A TEXAS CORPORATION, AND THAT HE EXECUTED THE SAME FOR THE PURPOSES AND CONSIDERATIONS THEREIN EXPRESSED AND IN THE CAPACITY THEREIN STATED.

GIVEN UNDER MY HAND AND SEAL OF OFFICE ON THIS 26th DAY OF March 1963.

LaShanda Robbins
NOTARY PUBLIC IN AND FOR ECTOR COUNTY, TEXAS

*See entries in Subdivision
Vol. 275, Page 175
Deed Records*

STATE OF TEXAS:
COUNTY OF ECTOR:

I, KENNETH E. ESMOND, A REGISTERED PUBLIC SURVEYOR OF THE STATE OF TEXAS DO HEREBY CERTIFY THAT THE ABOVE PLAT OF "REPLAT OF LOT 15, BLOCK 2, KENWOOD ESTATES ADDITION," REPRESENTS A SURVEY MADE BY ME ON THE GROUND AND THAT THE LINES AND DIMENSIONS ARE TRUE AND CORRECT TO THE BEST OF MY KNOWLEDGE AND BELIEF.

DATED: March 29, 1963.

Kenneth E. Esmond
KENNETH E. ESMOND

STATE OF TEXAS:
COUNTY OF LUBBOCK:

BEFORE ME THE UNDERSIGNED AUTHORITY

A NOTARY PUBLIC IN AND FOR LUBBOCK COUNTY, TEXAS, ON THIS DAY PERSONALLY APPEARED R. M. CURRY, KNOWN TO ME TO BE THE PERSON AND OFFICER WHOSE NAME IS SUBSCRIBED TO THE FOREGOING INSTRUMENT AND ACKNOWLEDGED TO ME THAT THE SAME WAS THE ACT OF SAID PIONEER NATURAL GAS COMPANY, AND THAT HE EXECUTED THE SAME FOR THE PURPOSES AND CONSIDERATIONS THEREIN EXPRESSED AND IN THE CAPACITY THEREIN STATED.

GIVEN UNDER MY HAND AND SEAL OF OFFICE ON THIS 28th DAY OF March 1963.

Faye J. Mitchell
NOTARY PUBLIC IN AND FOR LUBBOCK COUNTY, TEXAS

THIS PLAT OF "REPLAT OF LOT 15, BLOCK 2, KENWOOD ESTATES ADDITION," ODESSA, TEXAS, IS HEREBY APPROVED.
DATED: 4-8-63 1963.

APPROVED: Emil A. Beck
MAYOR

APPROVED: W. E. ...
CITY MANAGER

NOTED BY: Emil A. Beck
CITY PLANNING BOARD

NOTED BY: Dale Williamson
CITY PLANNING ENGINEER

NOTED BY: Paul McBest
CITY ENGINEER

ATTEST: Raymond J. ...
CITY SECRETARY

FILED FOR RECORD ON THIS 15 DAY OF April 1963, AT 4 p.m. RECORDED
THIS 15 DAY OF April 1963, AT 4 p.m. IN VOLUME 11, PAGE 36, ECTOR
COUNTY PLAT RECORDS.

Edna J. Smith
COUNTY CLERK OF ECTOR COUNTY, TEXAS