


REPLAT OF LOTS 20 & 21, BLOCK 1,
KESLER PLACE ADDITION

12-95 P
 LCA AB

AS RECORDED IN CABINET A, PAGE 136 D, E.C.P.R.,
 LOCATED IN SECTION 16, BLOCK 42, T-2-S. T&P RY. CO. SURVEY,
 ODESSA, ECTOR COUNTY, TEXAS

15291940

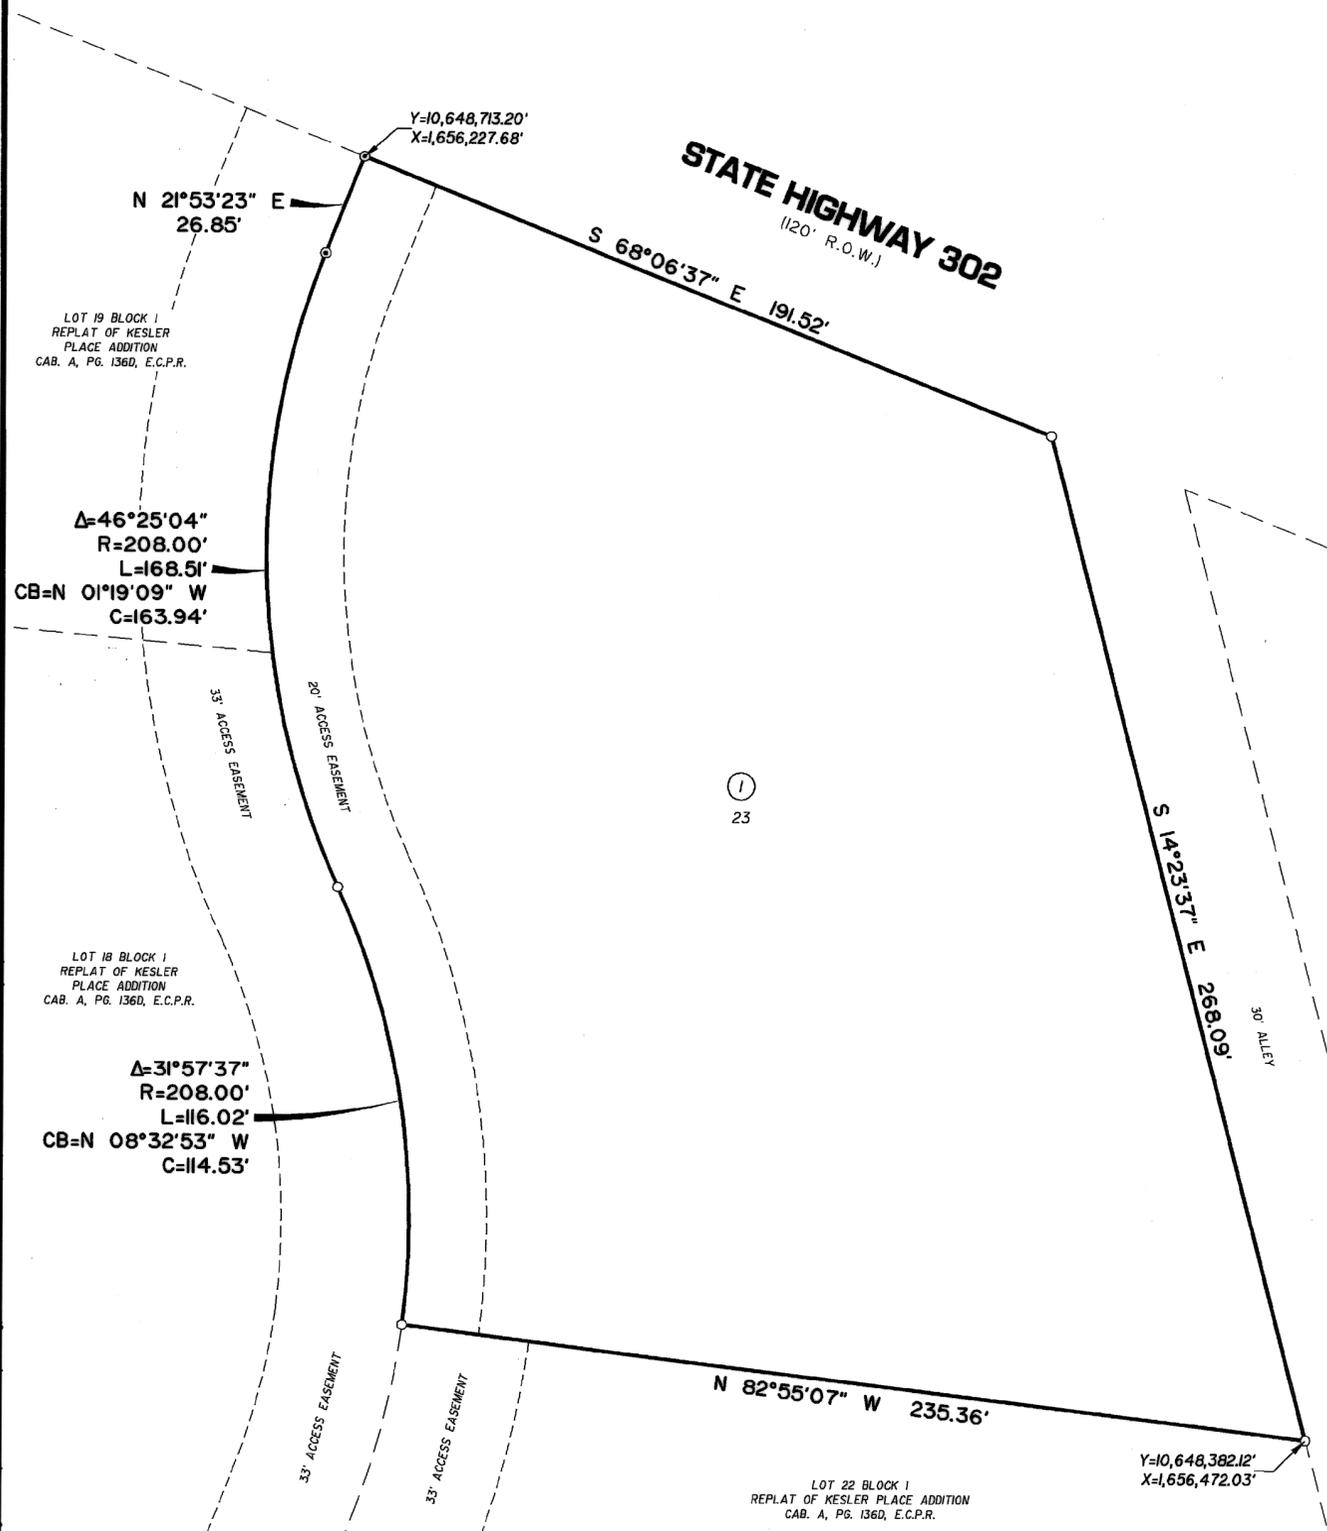

STATE OF TEXAS
 COUNTY OF ECTOR


KNOW ALL MEN BY THESE PRESENT THAT I, THE
 UNDERSIGNED OWNER OF THE LAND SHOWN ON THIS PLAT AND
 DESIGNATED AS BEING LOT 23, BLOCK 1, REPLAT OF KESLER PLACE
 ADDITION, ECTOR COUNTY TEXAS, AND WHOSE NAME IS SUBSCRIBED
 HERETO, THEREBY DEDICATED TO THE USE OF THE PUBLIC FOREVER
 ALL STREETS, ALLEYS, WATER COURSES, DRAINS, EASEMENTS,
 PUBLIC PLACES SHOWN THEREON FOR THE PURPOSE AND
 CONSIDERATION THEREIN EXPRESSED, AND A EASEMENT OF EGRESS
 AND INGRESS FOR TRASH COLLECTION PURPOSES IS HEREBY
 GRANTED.

BY: John Holdrige
 OBBCO Ranch Corp.

John Holdrige


STATE OF TEXAS
 COUNTY OF ECTOR

BEFORE ME THE UNDERSIGNED AUTHORITY A NOTARY
 PUBLIC IN AND FOR THE COUNTY OF ECTOR AND THE STATE OF
 TEXAS, ON THIS DAY PERSONALLY APPEARED JOHN HOLDRIGE
 KNOWN TO ME TO BE THE PERSON WHOSE NAME IS SUBSCRIBED TO
 THE FOREGOING INSTRUMENT, AND ACKNOWLEDGED TO ME THAT HE
 EXECUTED THE SAME FOR THE PURPOSES AND CONSIDERATIONS
 THEREIN EXPRESSED AND IN THE CAPACITY THEREIN STATED.

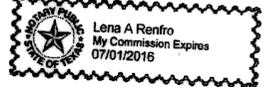

GIVEN UNDER MY HAND AND SEAL OF OFFICE ON THIS
 DAY OF November 5, 2012.

Lena A Renfro
 NOTARY PUBLIC IN AND FOR THE STATE OF TEXAS

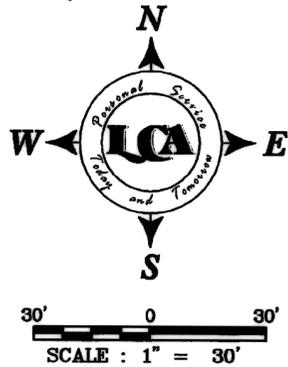

LEGEND

- FOUND 1/2" I.R. W/CAP
- SET 1/2" I.R. W/CAP "LCA ODESSA TX"

THAT I, AARON S. BURRELL, DO HEREBY CERTIFY THAT I PREPARED THIS
 PLAT FROM AN ACTUAL AND ACCURATE SURVEY OF THE LAND AND THAT
 THE CORNER MONUMENTS SHOWN HEREON WERE PROPERLY PLACED UNDER
 MY SUPERVISION.



DATED: 2 Nov 12
 REGISTERED PROFESSIONAL SURVEYOR

THIS PLAT IS HEREBY APPROVED THIS 4TH DAY OF OCTOBER, 2012,
 BY THE PLANNING AND ZONING COMMISSION, CITY OF ODESSA, TEXAS.

Zama Olson CHAIRMAN, PLANNING COMMISSION
Arrian Elmore DIRECTOR OF PLANNING

CERTIFICATE OF DIRECTOR OF PUBLIC WORKS

I HEREBY CERTIFY THAT ALL REQUIREMENTS OF THE URBAN DEVELOPMENT
 ORDINANCE CONCERNING SUBMISSION AND/OR APPROVAL OF INFORMATION
 AND DATA TO THE DIRECTOR OF PUBLIC WORKS AND THE CITY ENGINEER
 REQUIRED FOR FINAL PLAT APPROVAL HAVE BEEN COMPLIED WITH FOR THIS
 SUBMISSION.

DATED: November 12, 2012
Matthew Spurge
 DIRECTOR OF PUBLIC WORKS

FILED FOR RECORD ON THIS 29TH DAY OF November, 2012,
 AT 11:10 A.M. RECORDED THIS 29TH DAY OF November, 2012,
 AT 11:10 A.M. IN CABINET 10, PAGE 98-C, ECTOR COUNTY PLAT
 RECORDS.

Linda Nancy
 COUNTY CLERK OF ECTOR COUNTY, TEXAS

BASIS OF BEARINGS:
 BEARINGS, COORDINATES & DISTANCES ARE RELATIVE TO THE
 TEXAS STATE PLANE COORDINATE SYSTEM, 1983 NAD,
 CENTRAL ZONE, WITH A THETA ANGLE OF -01°03'29" AND A
 SCALE FACTOR OF 0.99986386 AT CITY OF ODESSA GPS
 MONUMENT OD3M.

ENG. _____ E.T. _____
 SVY. _____ DFT. _____
 LCA JOB No. 2012-088