
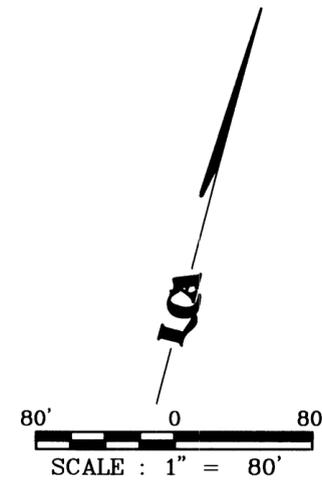


REPLAT OF LOTS 6, 7, 17, AND A PORTION OF 11, BLOCK 1,
KESLER PLACE ADDITION
BEING A 4.822 ACRES LOCATED IN
SECTION 16, BLOCK 42, T-2-S
T&P RY. CO. SURVEY
CITY OF ODESSA
ECTOR COUNTY, TEXAS

COUNTY ROAD WEST (100' ROW)

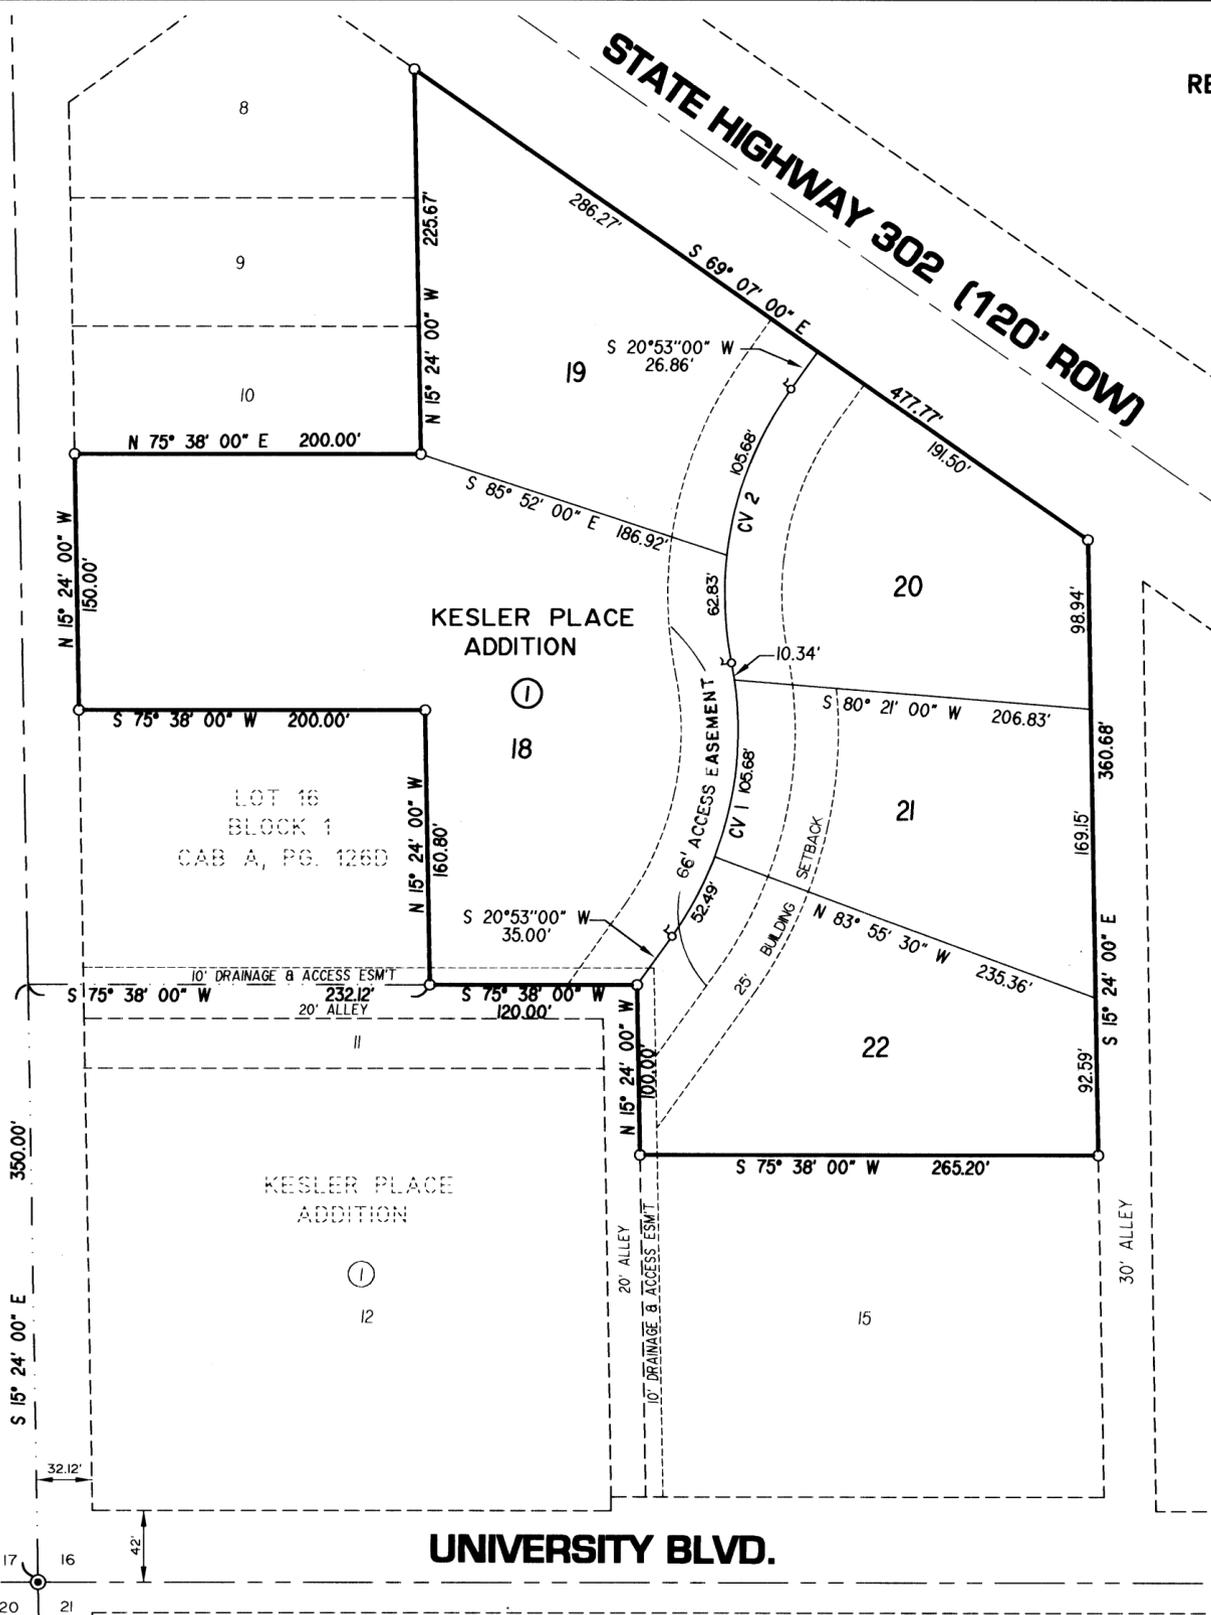

CURVE DATA

CV#	Δ	R	L	CD. BRN.	CD. DIST
CV 1	46°25'00"	208.00'	168.51'	S 02°19'30" E	163.94'
CV 2	46°25'00"	208.00'	168.51'	S 02°19'30" E	163.94'



THAT I, JOHN F. LANDGRAF, DO HEREBY CERTIFY THAT I PREPARED THIS PLAT FROM AN ACTUAL AND ACCURATE SURVEY OF THE LAND AND THAT THE CORNER MONUMENTS SHOWN HEREON WERE PROPERLY PLACED UNDER MY SUPERVISION.
 DATED: 14 Aug 98, 1998
John F. Landgraf
 REGISTERED PROFESSIONAL SURVEYOR

THIS PLAT IS HEREBY APPROVED THIS 6TH DAY OF AUGUST, 1998, BY THE PLANNING AND ZONING COMMISSION, CITY OF ODESSA, TEXAS.
Manuel Puga CHAIRMAN, PLANNING COMMISSION
Armando Plourey DIRECTOR OF PLANNING

CERTIFICATE OF DIRECTOR OF PUBLIC WORKS
 I HEREBY CERTIFY THAT ALL REQUIREMENTS OF THE URBAN DEVELOPMENT ORDINANCE CONCERNING SUBMISSION AND/OR APPROVAL OF INFORMATION AND DATA TO THE DIRECTOR OF PUBLIC WORKS AND THE CITY ENGINEER REQUIRED FOR FINAL PLAT APPROVAL HAVE BEEN COMPLIED WITH FOR THIS SUBMISSION.
 DATED: August 28, 1998
Matthew S. Gwynn
 DIRECTOR OF PUBLIC WORKS

FILED FOR RECORD ON THIS 28 DAY OF August, 1998, AT 2:20 P.M. RECORDED THIS 28 DAY OF August, 1998, AT 2:20 P.M. IN CABINET A, PAGE 365, ECTOR COUNTY PLAT RECORDS.
Barbara Bedford
 COUNTY CLERK OF ECTOR COUNTY, TEXAS

STATE OF TEXAS
 COUNTY OF ECTOR
 KNOW ALL MEN BY THESE PRESENT THAT I, THE UNDERSIGNED OWNER OF THE LAND SHOWN ON THIS PLAT AND DESIGNATED AS PORTION OF LOT 18, IN BLOCK 1, KESLER PLACE ADDITION, AN ADDITION TO THE CITY OF ODESSA, ECTOR COUNTY TEXAS, AND WHOSE NAME IS SUBSCRIBED HERETO, THEREBY DEDICATED TO THE USE OF THE PUBLIC FOREVER ALL STREETS, ALLEYS, WATER COURSES, DRAINS, EASEMENTS, PUBLIC PLACES SHOWN THEREON FOR THE PURPOSE AND CONSIDERATION THEREIN EXPRESSED.
 BY: *Manuel Puga*
 MANUEL PUGA
 MEDICAL COMMUNITY CREDIT UNION

STATE OF TEXAS
 COUNTY OF ECTOR
 BEFORE ME THE UNDERSIGNED AUTHORITY A NOTARY PUBLIC IN AND FOR THE COUNTY OF ECTOR AND THE STATE OF TEXAS, ON THIS DAY PERSONALLY APPEARED MANUEL PUGA, KNOWN TO ME TO BE THE PERSON WHOSE NAME IS SUBSCRIBED TO THE FOREGOING INSTRUMENT, AND ACKNOWLEDGED TO ME THAT HE EXECUTED THE SAME FOR THE PURPOSES AND CONSIDERATIONS THEREIN EXPRESSED AND IN THE CAPACITY THEREIN STATED.
 GIVEN UNDER MY HAND AND SEAL OF OFFICE ON THIS DAY OF 8-17, 1998
Leticia Ayala
 NOTARY PUBLIC IN AND FOR THE STATE OF TEXAS



STATE OF TEXAS
 COUNTY OF ECTOR
 KNOW ALL MEN BY THESE PRESENT THAT I, THE UNDERSIGNED OWNER OF THE LAND SHOWN ON THIS PLAT AND DESIGNATED AS A PORTION OF LOT 18, 19, 20, 21, 22, IN BLOCK 1, KESLER PLACE ADDITION, AN ADDITION TO THE CITY OF ODESSA, ECTOR COUNTY TEXAS, AND WHOSE NAME IS SUBSCRIBED HERETO, THEREBY DEDICATED TO THE USE OF THE PUBLIC FOREVER ALL STREETS, ALLEYS, WATER COURSES, DRAINS, EASEMENTS, PUBLIC PLACES SHOWN THEREON FOR THE PURPOSE AND CONSIDERATION THEREIN EXPRESSED.
 BY: *Ray Holdridge*
 RAY HOLDRIDGE
 C.E.O. AND PRESIDENT, OBBCO CONSOLIDATED INDUSTRIES, INC.

STATE OF TEXAS
 COUNTY OF ECTOR
 BEFORE ME THE UNDERSIGNED AUTHORITY A NOTARY PUBLIC IN AND FOR THE COUNTY OF ECTOR AND THE STATE OF TEXAS, ON THIS DAY PERSONALLY APPEARED RAY HOLDRIDGE, KNOWN TO ME TO BE THE PERSON WHOSE NAME IS SUBSCRIBED TO THE FOREGOING INSTRUMENT, AND ACKNOWLEDGED TO ME THAT HE EXECUTED THE SAME FOR THE PURPOSES AND CONSIDERATIONS THEREIN EXPRESSED AND IN THE CAPACITY THEREIN STATED.
 GIVEN UNDER MY HAND AND SEAL OF OFFICE ON THIS DAY OF 8-18, 1998
Krista Gayle Quiroz
 NOTARY PUBLIC IN AND FOR THE STATE OF TEXAS

