

**REPLAT OF LOT 2, BLOCK 1,  
KEY WEST ADDITION**  
AN ADDITION TO THE CITY OF ODESSA, TEXAS  
IN SECTION 35, BLOCK 42, T-2-S, T. & P. RY. CO. SURVEY,  
ODESSA, ECTOR COUNTY, TEXAS

09-07P  
H  
12130500

STATE OF TEXAS  
COUNTY OF ECTOR

KNOW ALL MEN BY THESE PRESENTS THAT WE, THE UNDERSIGNED, BEING THE PRESENT OWNER OF THE LAND SHOWN ON THIS PLAT AND DESIGNATED AS "REPLAT OF LOT 2, BLOCK 1, KEY WEST ADDITION", AN ADDITION TO THE CITY OF ODESSA, ECTOR COUNTY, TEXAS, AND WHOSE NAME IS SUBSCRIBED HERETO, DOES HEREBY DEDICATE TO THE USE OF THE PUBLIC FOREVER, ALL STREETS, ALLEYS, WATER COURSES, DRAINS, EASEMENTS AND PUBLIC PLACES SHOWN THEREON FOR THE PURPOSE AND CONSIDERATION THEREIN EXPRESSED.

THE HOUSING AUTHORITY OF THE CITY OF ODESSA

ODESSA SENIOR HOUSING PARTNERSHIP II, LTD  
ODESSA ELDERLY HOUSING CORPORATION,  
GENERAL PARTNER


*Adela Vasquez*  
ADELA VASQUEZ  
CHAIRMAN

*Bernadine H. Spears*  
BERNADINE H. SPEARS  
SECRETARY

STATE OF TEXAS  
COUNTY OF ECTOR

THIS INSTRUMENT WAS ACKNOWLEDGED BEFORE ME ON March 13, 2009  
BY ADELA VASQUEZ, CHAIRMAN OF THE HOUSING AUTHORITY OF THE CITY OF ODESSA.

June 15, 2010  
MY COMMISSION EXPIRES

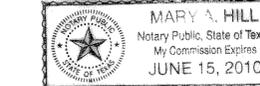


*Mary A. Hill*  
NOTARY PUBLIC FOR THE STATE OF TEXAS

*Mary A. Hill*  
PRINTED NAME OF NOTARY

STATE OF TEXAS  
COUNTY OF ECTOR

THIS INSTRUMENT WAS ACKNOWLEDGED BEFORE ME ON March 13, 2009  
BY BERNADINE H. SPEARS, SECRETARY OF ODESSA ELDERLY HOUSING CORPORATION.

June 15, 2010  
MY COMMISSION EXPIRES

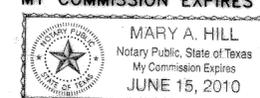

*Mary A. Hill*  
NOTARY PUBLIC FOR THE STATE OF TEXAS

*Mary A. Hill*  
PRINTED NAME OF NOTARY

STATE OF TEXAS  
COUNTY OF ECTOR

KNOW ALL MEN BY THESE PRESENTS THAT I, S. W. HOWELL, A REGISTERED PROFESSIONAL LAND SURVEYOR OF THE STATE OF TEXAS, DO HEREBY CERTIFY THAT I PREPARED THIS PLAT FROM AN ACTUAL AND ACCURATE SURVEY OF THE LAND AND THAT THE CORNER MONUMENTS SHOWN HEREON WERE PROPERLY PLACED UNDER MY SUPERVISION.

DATED: December 30, 2008

*S.W. Howell*  
S. W. HOWELL  
REGISTERED PROFESSIONAL LAND SURVEYOR



CERTIFICATE OF DIRECTOR OF PUBLIC WORKS

I HEREBY CERTIFY THAT ALL REQUIREMENTS OF THE "URBAN DEVELOPMENT ORDINANCE" CONCERNING SUBMISSION AND/OR APPROVAL OF INFORMATION AND DATA TO THE DIRECTOR OF PUBLIC WORKS AND THE CITY ENGINEER, REQUIRED FOR FINAL PLAT APPROVAL, HAVE BEEN COMPLIED WITH FOR THIS SUBMISSION.

DATED: March 23, 2009

*Matthew Stamps*  
DIRECTOR OF PUBLIC WORKS

APPROVED THIS 5<sup>TH</sup> DAY OF March, 2009, BY THE PLANNING COMMISSION OF THE CITY OF ODESSA, TEXAS.

*Steve Fayon*  
CHAIRMAN


*Arman Khoury*  
DIRECTOR OF PLANNING

FILED FOR RECORD THIS 3<sup>rd</sup> DAY OF August, 2009, 9:35 A.M.,

RECORDED THIS 3<sup>rd</sup> DAY OF August, 2009, 9:35 A.M., IN

CABINET B, PAGE 52-A, ECTOR COUNTY PLAT RECORDS.

*Linda Haney*  
COUNTY CLERK OF ECTOR COUNTY, TEXAS

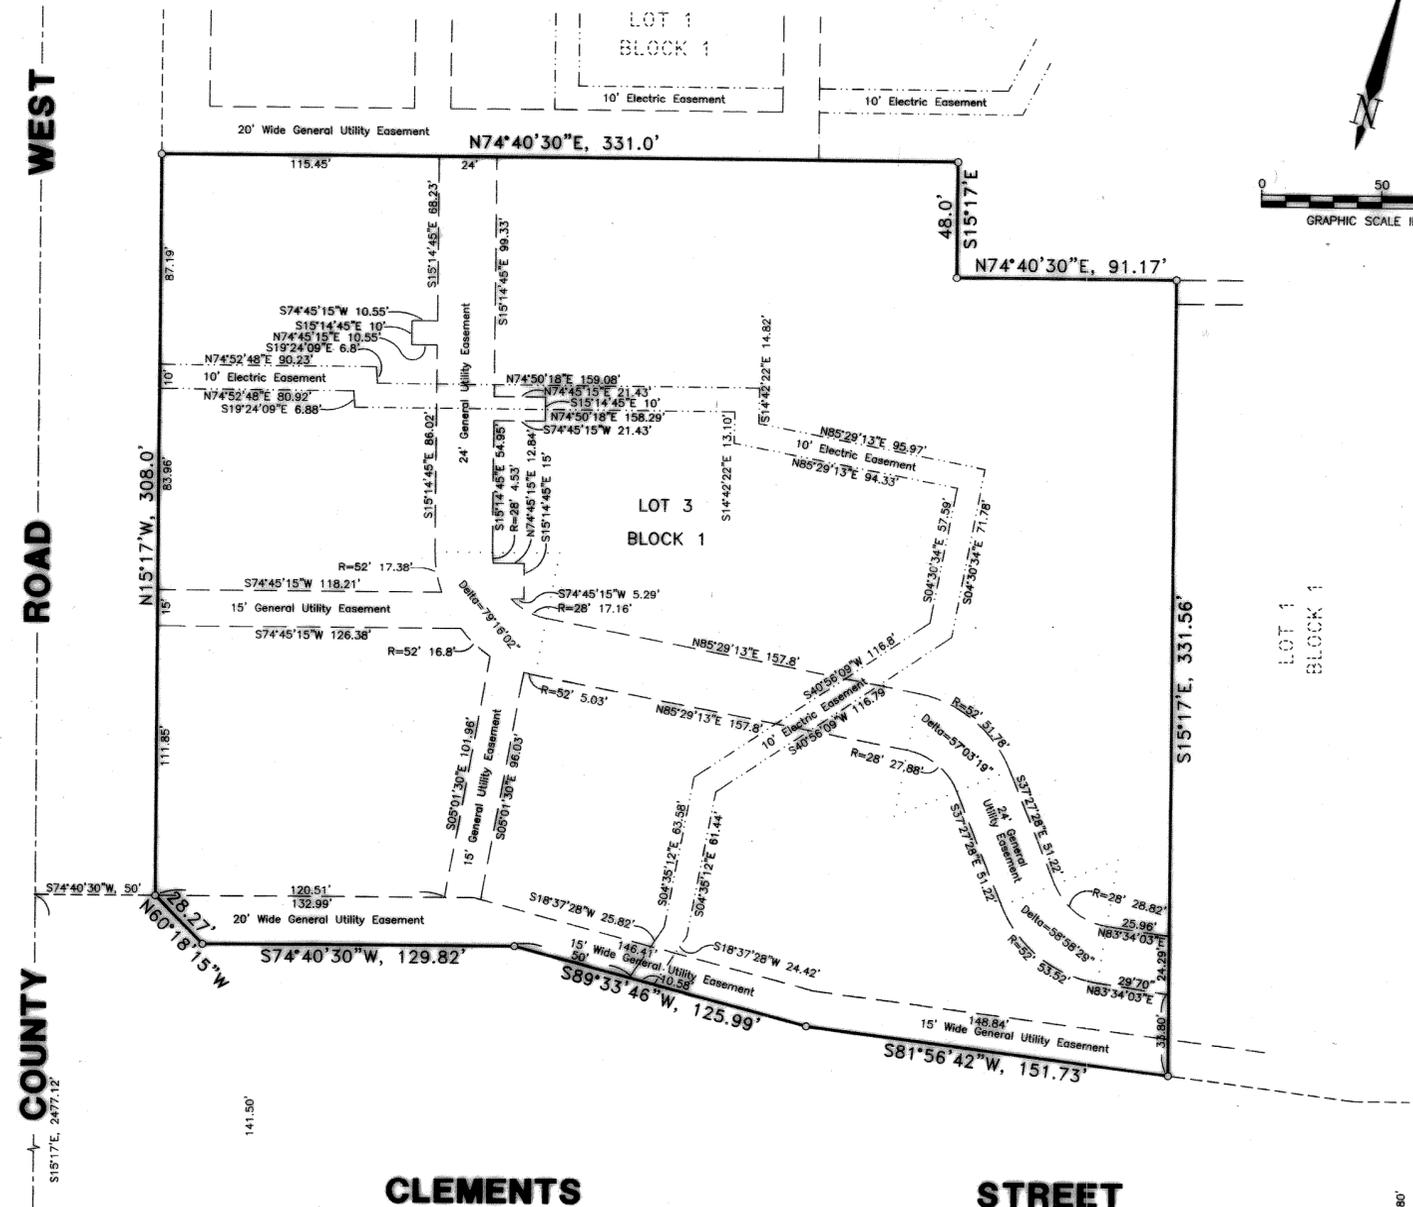

32 33  
41 40

**LEGEND**

- o = SUBDIVISION CORNER
- = SUBDIVISION BOUNDARY
- ⌒ = PC OR PT OF CURVE

PREPARED BY  
**S. W. HOWELL ENGINEERING, INC.**  
409 EAST 57TH STREET  
ODESSA, TEXAS 79762  
(432) 367-5711  
09-30215  
JANUARY 29, 2009