


KEY WEST ADDITION TO THE CITY OF ODESSA, ECTOR COUNTY, TEXAS

Being a Subdivision of 15.218 Acres of Land in Section 33,
Block 42, T-2-S, T&P Ry. Co. Survey, Ector County Texas,
and All of Lot 1, Block 1, E. L. Farmer Addition to the
City Of Odessa, Texas

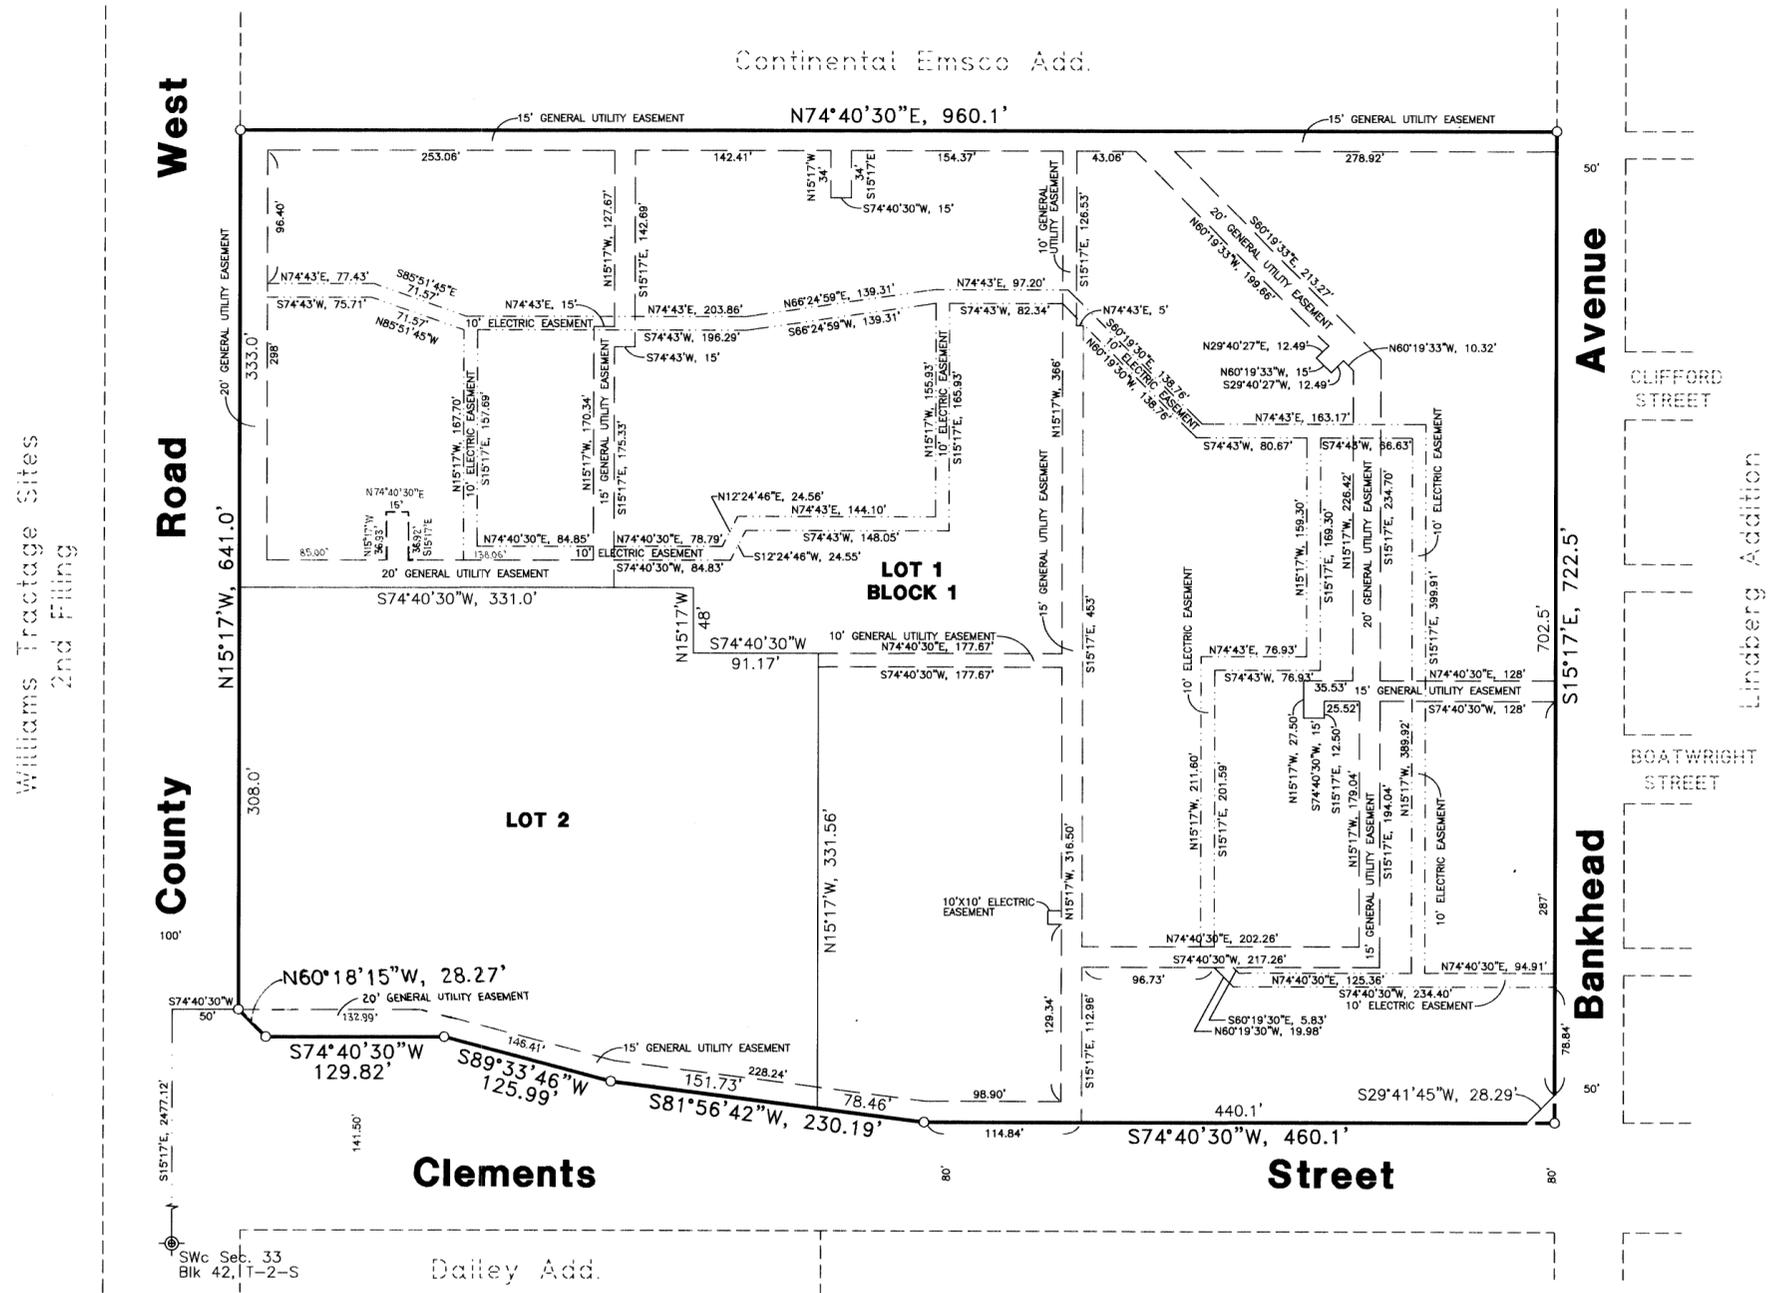

STATE OF TEXAS:
COUNTY OF ECTOR:

KNOW ALL MEN BY THESE PRESENTS THAT WE, THE UNDERSIGNED, BEING THE PRESENT OWNERS OF THE LAND SHOWN ON THIS PLAT AND DESIGNATED AS "KEY WEST ADDITION", AN ADDITION TO THE CITY OF ODESSA, ECTOR COUNTY, TEXAS, AND WHOSE NAMES ARE SUBSCRIBED HERETO, DO HEREBY DEDICATE TO THE USE OF THE PUBLIC FOREVER ALL STREETS, ALLEYS, WATER COURSES, DRAINS, EASEMENTS, AND PUBLIC PLACES SHOWN THEREON FOR THE PURPOSE AND CONSIDERATION THEREIN EXPRESSED, AND AN EASEMENT OF INGRESS AND EGRESS FOR TRASH COLLECTION PURPOSES IS HEREBY GRANTED.

THE HOUSING AUTHORITY OF THE CITY OF ODESSA

Eddie Spivey
EDDIE SPIVEY, CHAIRMAN

ODESSA SENIOR HOUSING PARTNERSHIP, LTD.
ODESSA ELDERLY HOUSING CORPORATION
GENERAL PARTNER,

Mike Rush
MIKE RUSH, PRESIDENT

STATE OF TEXAS:
COUNTY OF ECTOR:

BEFORE ME, THE UNDERSIGNED AUTHORITY, A NOTARY PUBLIC IN AND FOR THE STATE OF TEXAS, ON THIS DAY PERSONALLY APPEARED EDDIE SPIVEY, KNOWN TO ME TO BE THE PERSON WHOSE NAME IS SUBSCRIBED TO THE FOREGOING INSTRUMENT AND ACKNOWLEDGED TO ME THAT HE EXECUTED THE SAME FOR THE PURPOSE AND CONSIDERATION THEREIN EXPRESSED.

GIVEN UNDER MY HAND AND SEAL OF OFFICE THIS 3rd DAY OF January 2000.

Mary A. Hill
NOTARY PUBLIC FOR THE STATE OF TEXAS

MY COMMISSION EXPIRES

June 15, 2002

STATE OF TEXAS:
COUNTY OF ECTOR:

BEFORE ME, THE UNDERSIGNED AUTHORITY, A NOTARY PUBLIC IN AND FOR THE STATE OF TEXAS, ON THIS DAY PERSONALLY APPEARED MIKE RUSH, KNOWN TO ME TO BE THE PERSON WHOSE NAME IS SUBSCRIBED TO THE FOREGOING INSTRUMENT AND ACKNOWLEDGED TO ME THAT HE EXECUTED THE SAME FOR THE PURPOSE AND CONSIDERATION THEREIN EXPRESSED.

GIVEN UNDER MY HAND AND SEAL OF OFFICE THIS 3rd DAY OF January 2000.

Mary A. Hill
NOTARY PUBLIC FOR THE STATE OF TEXAS

MY COMMISSION EXPIRES


June 15, 2002

STATE OF TEXAS:
COUNTY OF ECTOR:

KNOW ALL MEN BY THESE PRESENTS THAT I, S. W. HOWELL, A REGISTERED PROFESSIONAL LAND SURVEYOR OF THE STATE OF TEXAS, DO HEREBY CERTIFY THAT I PREPARED THIS PLAT FROM AN ACTUAL AND ACCURATE SURVEY OF THE LAND AND THAT THE CORNER MONUMENTS SHOWN HEREON WERE PROPERLY PLACED UNDER MY SUPERVISION.

DATED: Nov 28, 2000

S. W. Howell
S. W. HOWELL
REGISTERED PROFESSIONAL LAND SURVEYOR

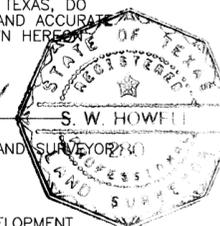

CERTIFICATE OF DIRECTOR OF PUBLIC WORKS

I HEREBY CERTIFY THAT ALL REQUIREMENTS OF THE "URBAN DEVELOPMENT ORDINANCE" CONCERNING SUBMISSION AND/OR APPROVAL OF INFORMATION AND DATA TO THE DIRECTOR OF PUBLIC WORKS AND THE CITY ENGINEER, REQUIRED FOR FINAL PLAT APPROVAL, HAVE BEEN COMPLIED WITH FOR THIS SUBMISSION.

DATED: January 31, 2000

Michelle Spangler
DIRECTOR OF PUBLIC WORKS

APPROVED THIS 19th DAY OF OCTOBER, 2000 BY THE PLANNING COMMISSION OF THE CITY OF ODESSA, TEXAS.

Jim Wilson *Arrian Plouffe*
CHAIRMAN DIRECTOR OF PLANNING

FILED FOR RECORD THIS 6th DAY OF February, 2001, 10A.M.,
RECORDED THIS 6th DAY OF February, 2001, 10:00A.M., IN
CABINET A, PAGE 150-C ECTOR COUNTY PLAT RECORDS.

Barbara Bedford
COUNTY CLERK OF ECTOR COUNTY, TEXAS

PREPARED BY
S. W. HOWELL ENGINEERING, INC.
409 EAST 57TH STREET
ODESSA, TEXAS 79762
(915)367-5711
00-20947
DECEMBER 21, 2000