

KNOX INDUSTRIAL
 BEING A 63.68 ACRE TRACT OF LAND IN SECTIONS 41 AND 42,
 BLOCK 43, T-2-S, T.&P. RY. CO. SURVEY,
 ECTOR COUNTY, TEXAS

STATE OF TEXAS:
 COUNTY OF ECTOR:

KNOW ALL MEN BY THESE PRESENTS THAT WE, THE UNDERSIGNED, BEING THE PRESENT OWNER OF THE LAND SHOWN ON THIS PLAT AND DESIGNATED AS "KNOX INDUSTRIAL" BEING A 63.68 ACRE TRACT OF LAND IN SECTIONS 41 AND 42, BLOCK 43, T-2-S, ECTOR COUNTY, TEXAS, DO HEREBY DEDICATE TO THE PUBLIC FOREVER ALL WATER COURSES, EASEMENTS, AND PUBLIC PLACES SHOWN THEREON FOR THE PUPOSE AND CONSIDERATION THEREIN EXPRESSED.

B AND H DEVELOPMENTS

PARTNERS:

Michael E. Belew
 MICHAEL E. BELEW, GENERAL PARTNER


Jason Harrington
 JASON HARRINGTON, GENERAL PARTNER

COUNTY OF ECTOR:

THIS INSTRUMENT WAS ACKNOWLEDGED BEFORE ME ON May 20, 2014
 BY MICHAEL E BELEW, GENERAL PARTNER.

June 8, 2016
 MY COMMISSION EXPIRES

Caiti Word
 NOTARY PUBLIC, STATE OF TEXAS
Caiti Word
 PRINTED NAME OF NOTARY

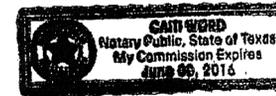


COUNTY OF ECTOR:

THIS INSTRUMENT WAS ACKNOWLEDGED BEFORE ME ON May 20, 2014
 BY JASON HARRINGTON, GENERAL PARTNER.

June 8, 2016
 MY COMMISSION EXPIRES

Caiti Word
 NOTARY PUBLIC, STATE OF TEXAS
Caiti Word
 PRINTED NAME OF NOTARY

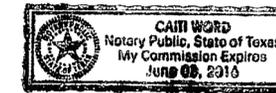


STATE OF TEXAS:
 COUNTY OF ECTOR:

KNOW ALL MEN BY THESE PRESENTS THAT I, SAM HOWELL, II, A REGISTERED PROFESSIONAL LAND SURVEYOR OF THE STATE OF TEXAS, DO HEREBY CERTIFY THAT I PREPARED THIS PLAT FROM AN ACTUAL AND ACCURATE SURVEY OF THE LAND AND THAT THE CORNER MONUMENTS SHOWN HEREON WERE PROPERLY PLACED UNDER MY SUPERVISION.


DATED: 09-17-2013

Sam Howell II
 SAM HOWELL II, NO. 4631
 REGISTERED PROFESSIONAL LAND SURVEYOR

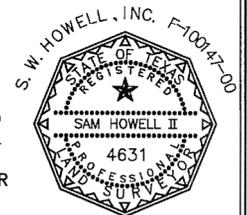


THIS PLAT IS HEREBY APPROVED BY THE ECTOR COUNTY COMMISSIONERS COURT ON THIS 14th DAY OF May, 2014

Susan M Redford
 SUSAN REDFORD,
 COUNTY JUDGE OF ECTOR COUNTY

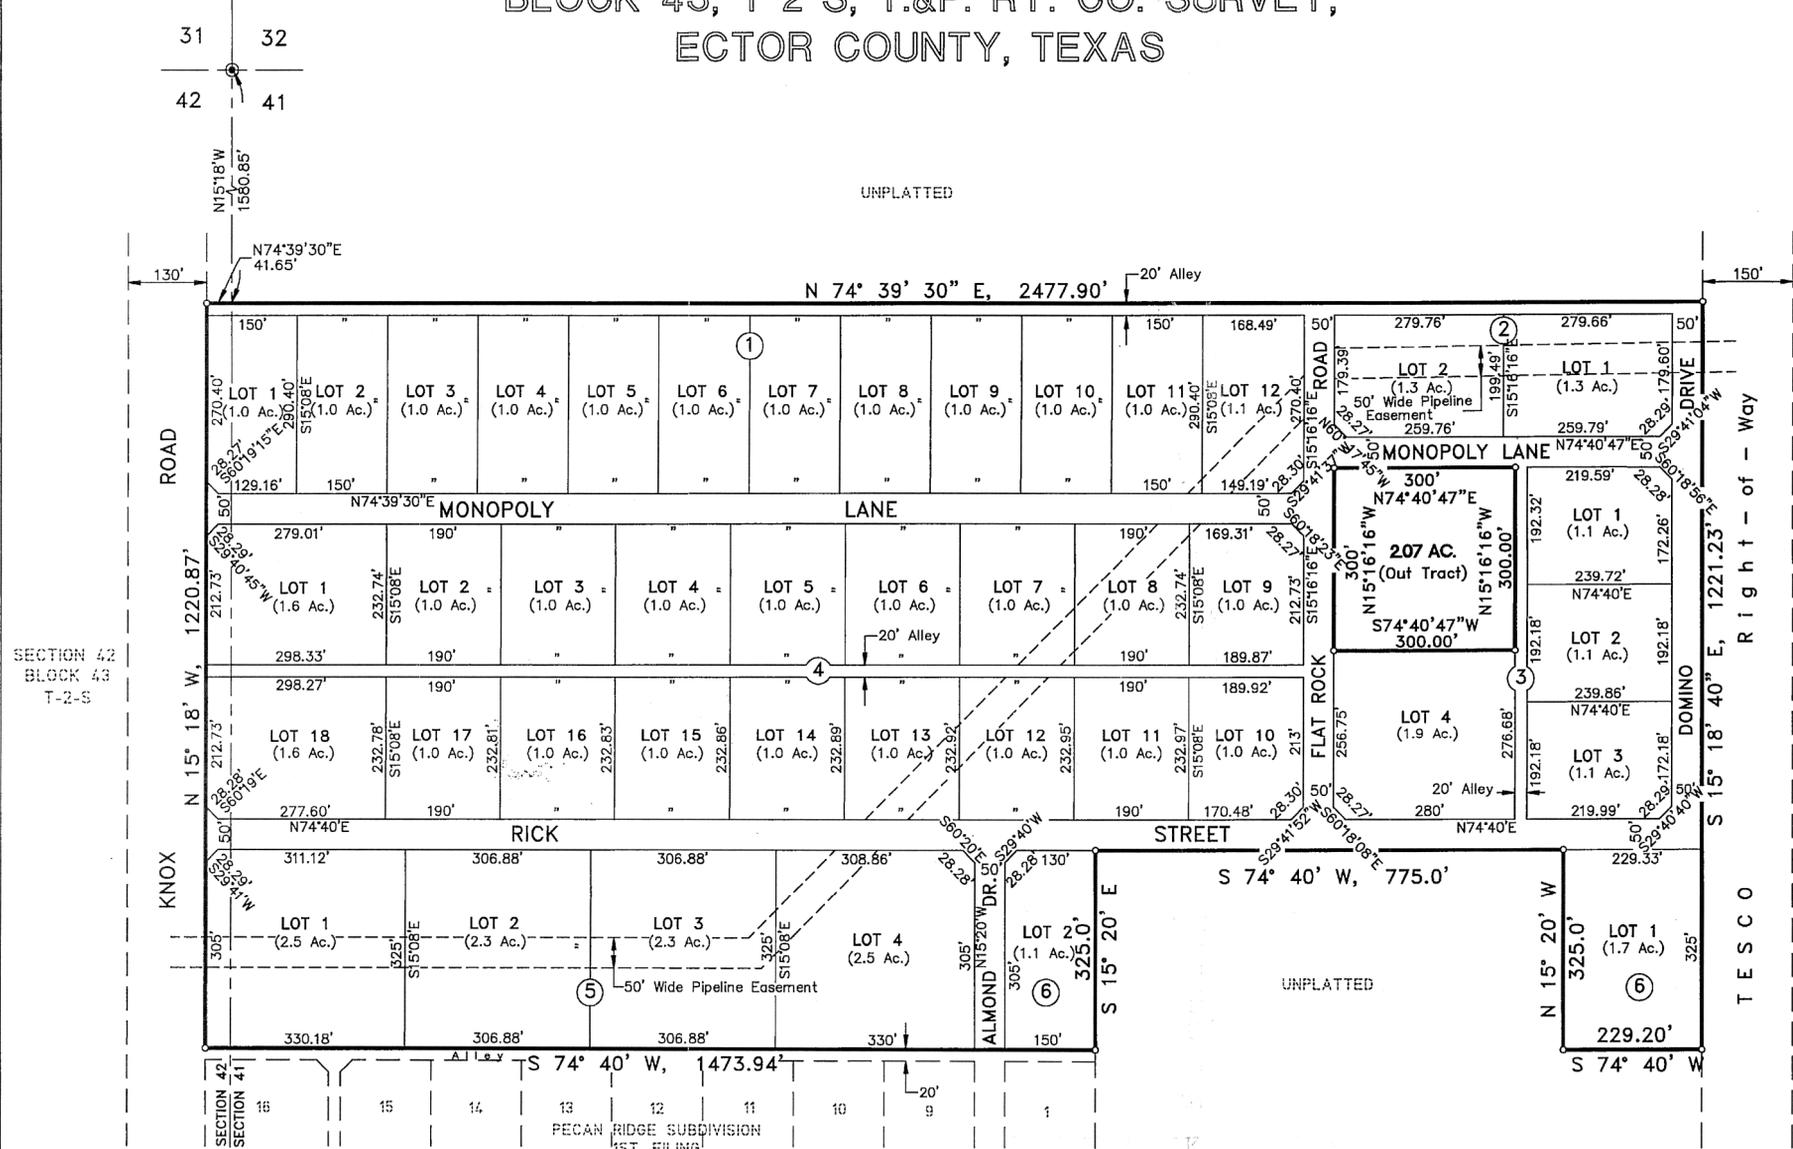

SECTION 42
 BLOCK 43
 T-2-S

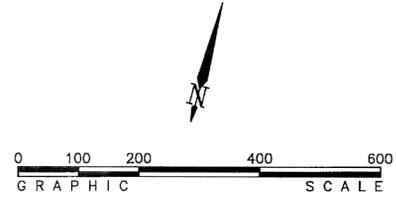

PREPARED BY
S. W. HOWELL, INC.
 409 EAST 57TH STREET
 ODESSA, TEXAS 79762
 (432)367-5711
 13-33348
 DECEMBER, 2013
 DRAWN BY: PWP

LEGEND
 — = PROPERTY LINE
 ○ = PROPERTY CORNER

NOTES: Actual location of pipelines should be field verified.

The property shown hereon appears to be in a Zone X as interpreted from our file copy of Flood Insurance Rate Map Panel for Ector County No. 48135C0350E dated March 15, 2012.

Bearings and distances are per Pecan Ridge Subdivision, 1st. Filing, recorded plat in Cabinet A, Page 69-C, E.C.P.R.

FILED FOR RECORD THIS 27th DAY OF May, 2014, 11:46 A.M.,
 RECORDED THIS 27th DAY OF May, 2014, 11:46 A.M., IN
 CABINET B, PAGE 35C, ECTOR COUNTY PLAT RECORDS.

Linda Nancy
 COUNTY CLERK OF ECTOR COUNTY, TEXAS

15293530