


KNOX VILLAGE PHASE 3

BEING A SUBDIVISION OF 28.95 ACRES OF LAND IN
SECTION 30, BLOCK 43, T-2-S, T. & P. RY. CO. SURVEY,
ECTOR COUNTY, TEXAS

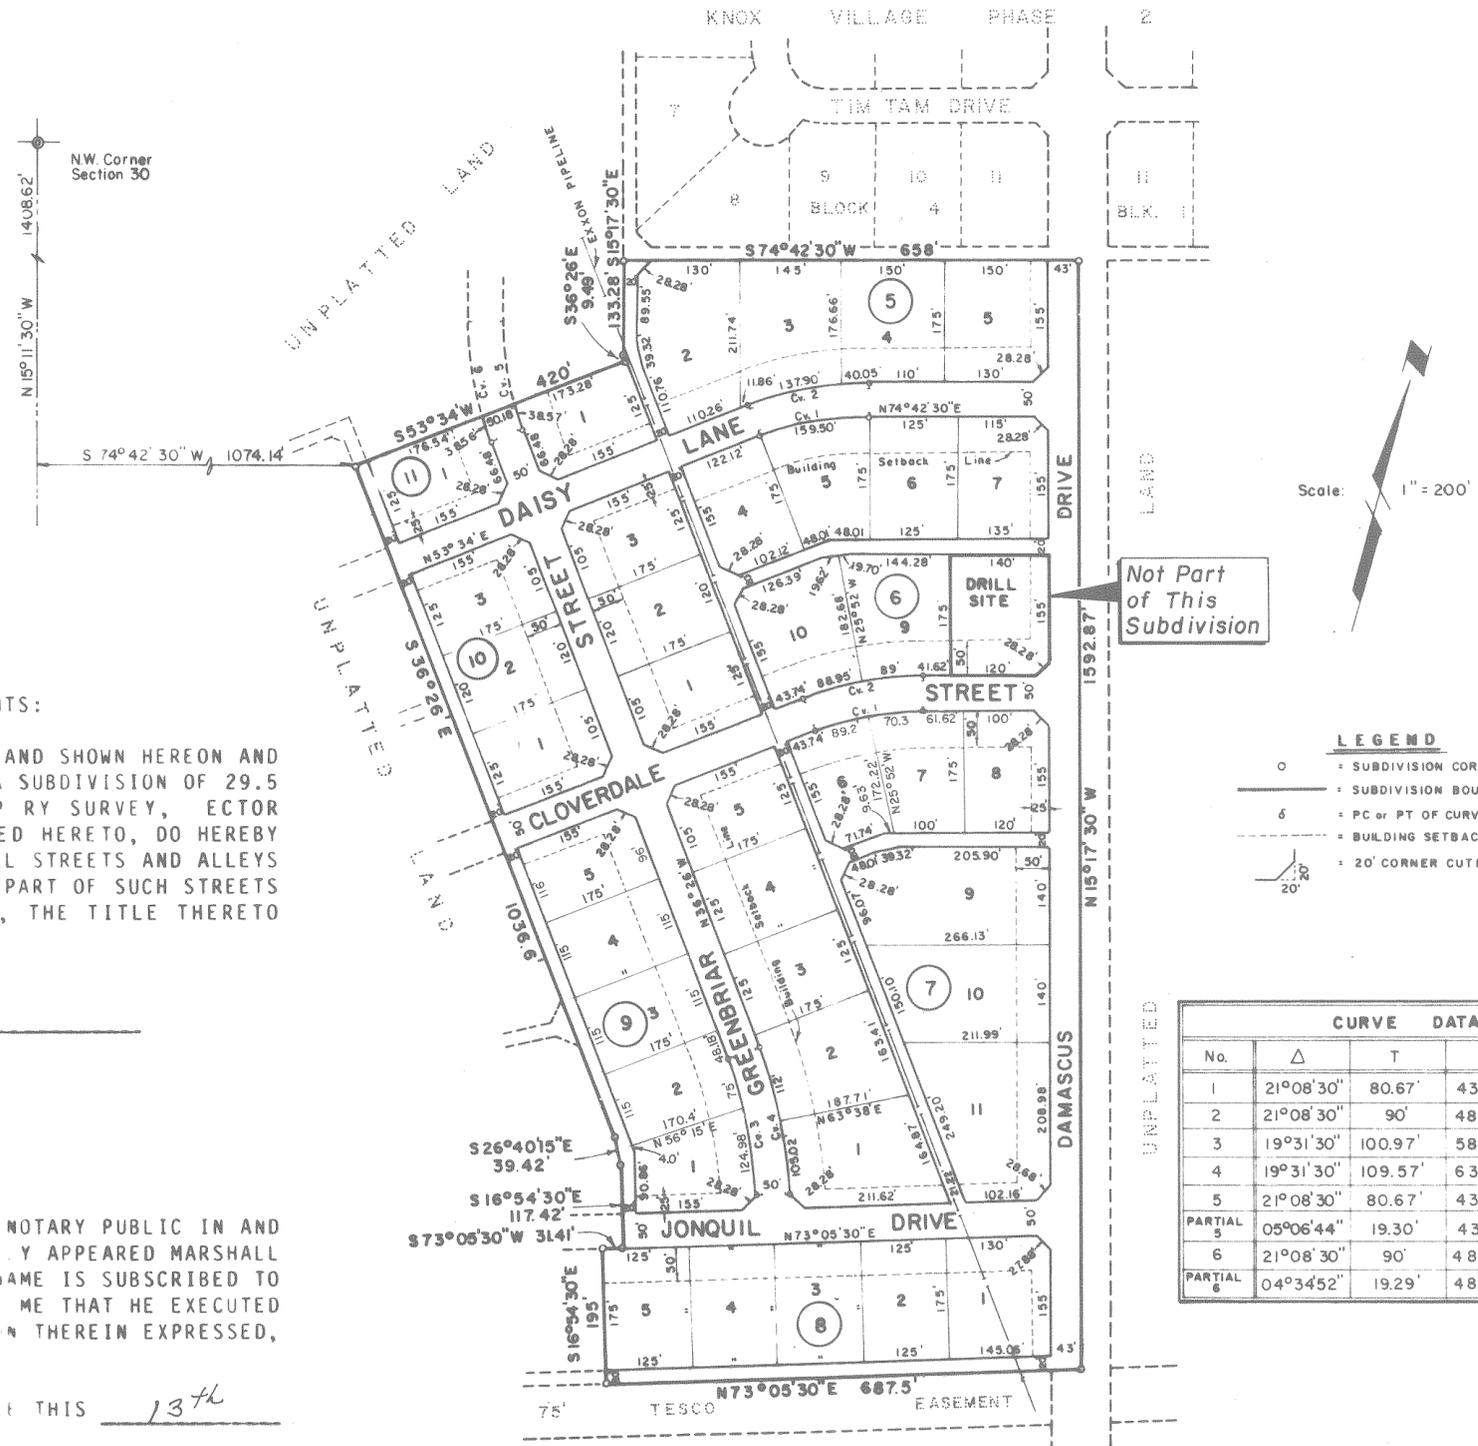

THE STATE OF TEXAS
COUNTY OF ECTOR

KNOW ALL MEN BY THESE PRESENTS:

THAT I, THE UNDERSIGNED OWNER OF THE LAND SHOWN HEREON AND DESIGNATED AS "KNOX VILLAGE PHASE 3," BEING A SUBDIVISION OF 29.5 ACRES IN SECTION 30, BLOCK 43, T2S, T & P RY SURVEY, ECTOR COUNTY, TEXAS, AND WHOSE NAME IS SUBSCRIBED HERETO, DO HEREBY DEDICATE TO THE USE OF THE PUBLIC FOREVER ALL STREETS AND ALLEYS AS SHOWN HEREON BUT, IN THE EVENT ALL OR ANY PART OF SUCH STREETS AND ALLEYS SHALL CEASE TO BE USED AS SUCH, THE TITLE THERETO SHALL REVERT TO ME, MY HEIRS AND ASSIGNS.

Marshall Fields
MARSHALL FIELDS, TRUSTEE

THE STATE OF TEXAS
COUNTY OF ECTOR

BEFORE ME, THE UNDERSIGNED AUTHORITY, A NOTARY PUBLIC IN AND FOR THE STATE OF TEXAS, ON THIS DAY PERSONALLY APPEARED MARSHALL FIELDS, KNOWN TO ME TO BE THE PERSON WHOSE NAME IS SUBSCRIBED TO THE FOREGOING INSTRUMENT, AND ACKNOWLEDGED TO ME THAT HE EXECUTED THE SAME FOR THE PURPOSES AND CONSIDERATION THEREIN EXPRESSED, AND IN THE CAPACITY STATED THEREIN.

GIVEN UNDER MY HAND AND SEAL OF OFFICE THIS 13th DAY OF AUGUST, 1985.



Berniece F. Johnson
NOTARY PUBLIC IN AND FOR THE STATE OF TEXAS

CURVE DATA				
No.	Δ	T	R	L
1	21°08'30"	80.67'	432.27'	159.50'
2	21°08'30"	90'	482.27'	177.95'
3	19°31'30"	100.97'	586.84'	199.98'
4	19°31'30"	109.57'	636.84'	217.02'
5	21°08'30"	80.67'	432.27'	159.50'
PARTIAL 5	05°06'44"	19.30'	432.27'	38.57'
6	21°08'30"	90'	482.27'	177.95'
PARTIAL 6	04°34'52"	19.29'	482.27'	38.56'

THIS PLAT IS HEREBY APPROVED ON THIS 12TH DAY OF AUGUST, 1985.

ECTOR COUNTY COMMISSIONERS COURT

Jan Fisher
BY: JAN FISHER, COUNTY JUDGE

KNOW ALL MEN BY THESE PRESENTS:

THAT I, GARY N. HANER, DO HEREBY CERTIFY THAT THE PLAT HEREON WAS PREPARED FROM AN ACTUAL AND ACCURATE SURVEY OF THE LAND AND THAT THE CORNER MONUMENTS SHOWN HEREON WERE PROPERLY PLACED UNDER MY SUPERVISION.

DATED: AUGUST 21, 1985

Gary N. Haner
REGISTERED PUBLIC SURVEYOR



FILED FOR RECORD THIS 21st DAY OF September, 1985, AT 11 A.M. RECORDED THIS 21st DAY OF September, 1985, AT 11 A.M., IN CABINET A, PAGE 72-B, ECTOR COUNTY PLAT RECORDS.

James H. ...
COUNTY CLERK OF ECTOR COUNTY, TEXAS