


# REPLAT OF LOTS 1, 2, 3, 8 & 9, BLOCK II, LAKESIDE ESTATES 4TH. FILING ODESSA, ECTOR COUNTY, TEXAS

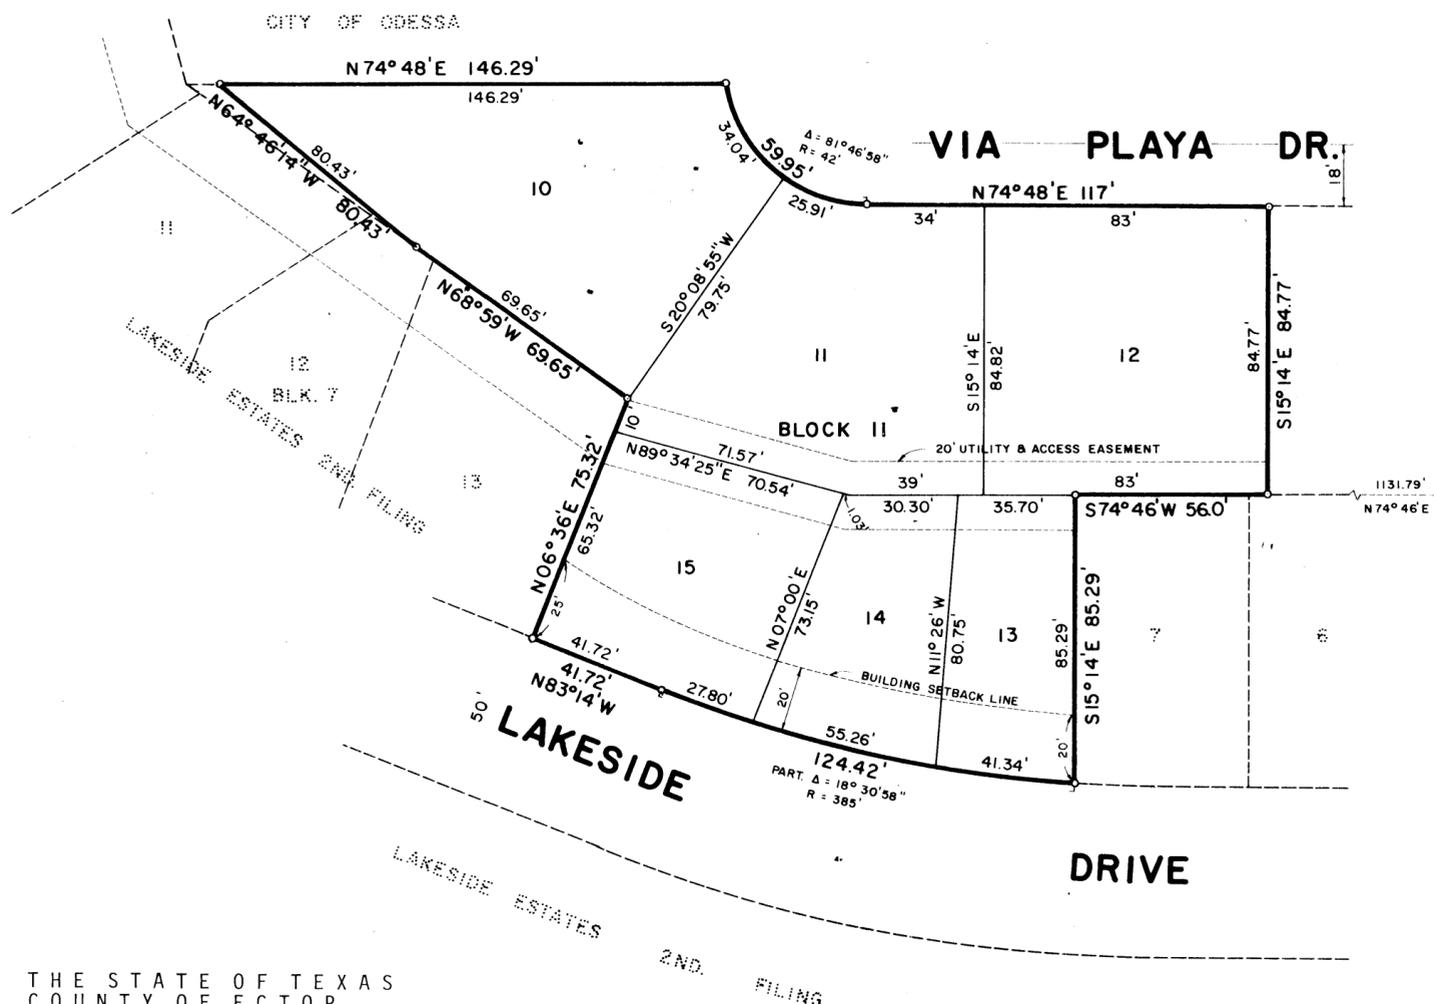

- LEGEND**
- ⊙ SECTION CORNER
  - SECTION LINE
  - PROPERTY CORNER
  - PROPERTY LINE
  - δ PC. OR P.T. OF CURVE

NOTE: MIN. FLOOR ELEV. 2911.15'

Prepared By  
**S. W. HOWELL ENGINEERING, INC.**  
Consulting Engineers, Surveyors & Land Planners  
ODESSA, TEXAS

THE STATE OF TEXAS  
COUNTY OF ECTOR

KNOW ALL MEN BY THESE PRESENTS

WE, THE UNDERSIGNED OWNERS OF THE LAND SHOWN ON THIS PLAT AND DESIGNATED AS "REPLAT OF LOTS 1, 2, 3, 8, & 9, BLOCK II, LAKESIDE ESTATES, 4TH FILING", AN ADDITION TO THE CITY OF ODESSA, ECTOR COUNTY, TEXAS, AND WHOSE NAMES ARE SUBSCRIBED HERETO, HEREBY DEDICATE TO THE USE OF THE PUBLIC FOREVER, ALL STREETS, ALLEYS, WATER COURSES, DRAINS, EASEMENTS AND PUBLIC PLACES SHOWN HEREON FOR THE PURPOSE AND CONSIDERATION THEREIN EXPRESSED.

O. F. Blank  
O. F. BLANK

Ronald Crain  
RONALD CRAIN

THE STATE OF TEXAS  
COUNTY OF ECTOR

BEFORE ME THE UNDERSIGNED AUTHORITY

A NOTARY PUBLIC IN AND FOR THE COUNTY OF ECTOR AND THE STATE OF TEXAS, ON THIS DAY PERSONALLY APPEARED O. F. BLANK, KNOWN TO ME TO BE THE PERSON WHOSE NAME IS SUBSCRIBED TO THE FOREGOING INSTRUMENT, AND ACKNOWLEDGED TO ME THAT HE EXECUTED THE SAME FOR THE PURPOSES AND CONSIDERATION THEREIN EXPRESSED.

GIVEN UNDER MY HAND AND SEAL OF OFFICE, THIS 27 DAY OF April, 1981.


L. Turner  
NOTARY PUBLIC IN AND FOR ECTOR COUNTY, TEXAS

THE STATE OF TEXAS  
COUNTY OF ECTOR

BEFORE ME THE UNDERSIGNED AUTHORITY

A NOTARY PUBLIC IN AND FOR THE COUNTY OF ECTOR AND THE STATE OF TEXAS, ON THIS DAY PERSONALLY APPEARED RONALD CRAIN, KNOWN TO ME TO BE THE PERSON WHOSE NAME IS SUBSCRIBED TO THE FOREGOING INSTRUMENT, AND ACKNOWLEDGED TO ME THAT HE EXECUTED THE SAME FOR THE PURPOSES AND CONSIDERATION THEREIN EXPRESSED.

GIVEN UNDER MY HAND AND SEAL OF OFFICE, THIS DAY 13<sup>th</sup> DAY OF April, 1981.

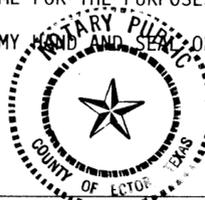

Sam Howell  
NOTARY PUBLIC IN AND FOR ECTOR COUNTY, TEXAS  
My Commission Expires 01-06-84

KNOW ALL MEN BY THESE PRESENTS

THAT I, S. W. HOWELL, DO HEREBY CERTIFY THAT I PREPARED THIS PLAT FROM AN ACTUAL AND ACCURATE SURVEY OF THE LAND AND THAT THE CORNER MONUMENTS SHOWN HEREON WERE PROPERLY PLACED UNDER MY SUPERVISION.

DATED: 4-1, 1981

S. W. Howell  
REGISTERED PUBLIC SURVEYOR

APPROVED THIS 2ND DAY OF APRIL, 1981, BY THE PLANNING BOARD OF THE CITY OF ODESSA, TEXAS.

Art F. Lish CHAIRMAN  
Judy L. Miller DIRECTOR OF PLANNING

CERTIFICATE OF DIRECTOR OF PUBLIC WORKS

I HEREBY CERTIFY THAT ALL REQUIREMENTS OF THE "URBAN DEVELOPMENT ORDINANCE" CONCERNING SUBMISSION AND/OR APPROVAL OF INFORMATION AND DATA TO THE DIRECTOR OF PUBLIC WORKS, AND THE CITY ENGINEER REQUIRED FOR FINAL PLAT APPROVAL HAVE BEEN COMPLIED WITH FOR THIS SUBMISSION.

DATED: 5-4, 1981

Boyd Smith  
DIRECTOR OF PUBLIC WORKS

APPROVED THIS 14TH DAY OF APRIL, 1981, BY THE CITY COUNCIL OF THE CITY OF ODESSA, TEXAS.

Das Bryant MAYOR  
KR Leavelle CITY MANAGER  
Jana Walker CITY SECRETARY

FILED FOR RECORD THIS \_\_\_\_\_ DAY OF \_\_\_\_\_, 1981, \_\_\_\_\_ M., RECORDED THIS \_\_\_\_\_ DAY OF \_\_\_\_\_, 1981, AT \_\_\_\_\_ M., IN VOLUME \_\_\_\_\_, PAGE \_\_\_\_\_, ECTOR COUNTY PLAT RECORDS.

\_\_\_\_\_  
COUNTY CLERK OF ECTOR COUNTY, TEXAS