


# LAKESIDE ESTATES 5TH. FILING

AN ADDITION TO THE CITY OF ODESSA, TEXAS,  
BEING A SUBDIVISION OF 0.560 ACRES OF LAND  
IN SECTION 13, BLOCK 42, T-2-S, T&P. RY. CO. SURVEY,  
AND THE REPLAT OF LOTS 4 & 5, BLOCK 12,  
LAKESIDE ESTATES, 4TH. FILING,  
ODESSA, ECTOR COUNTY, TEXAS

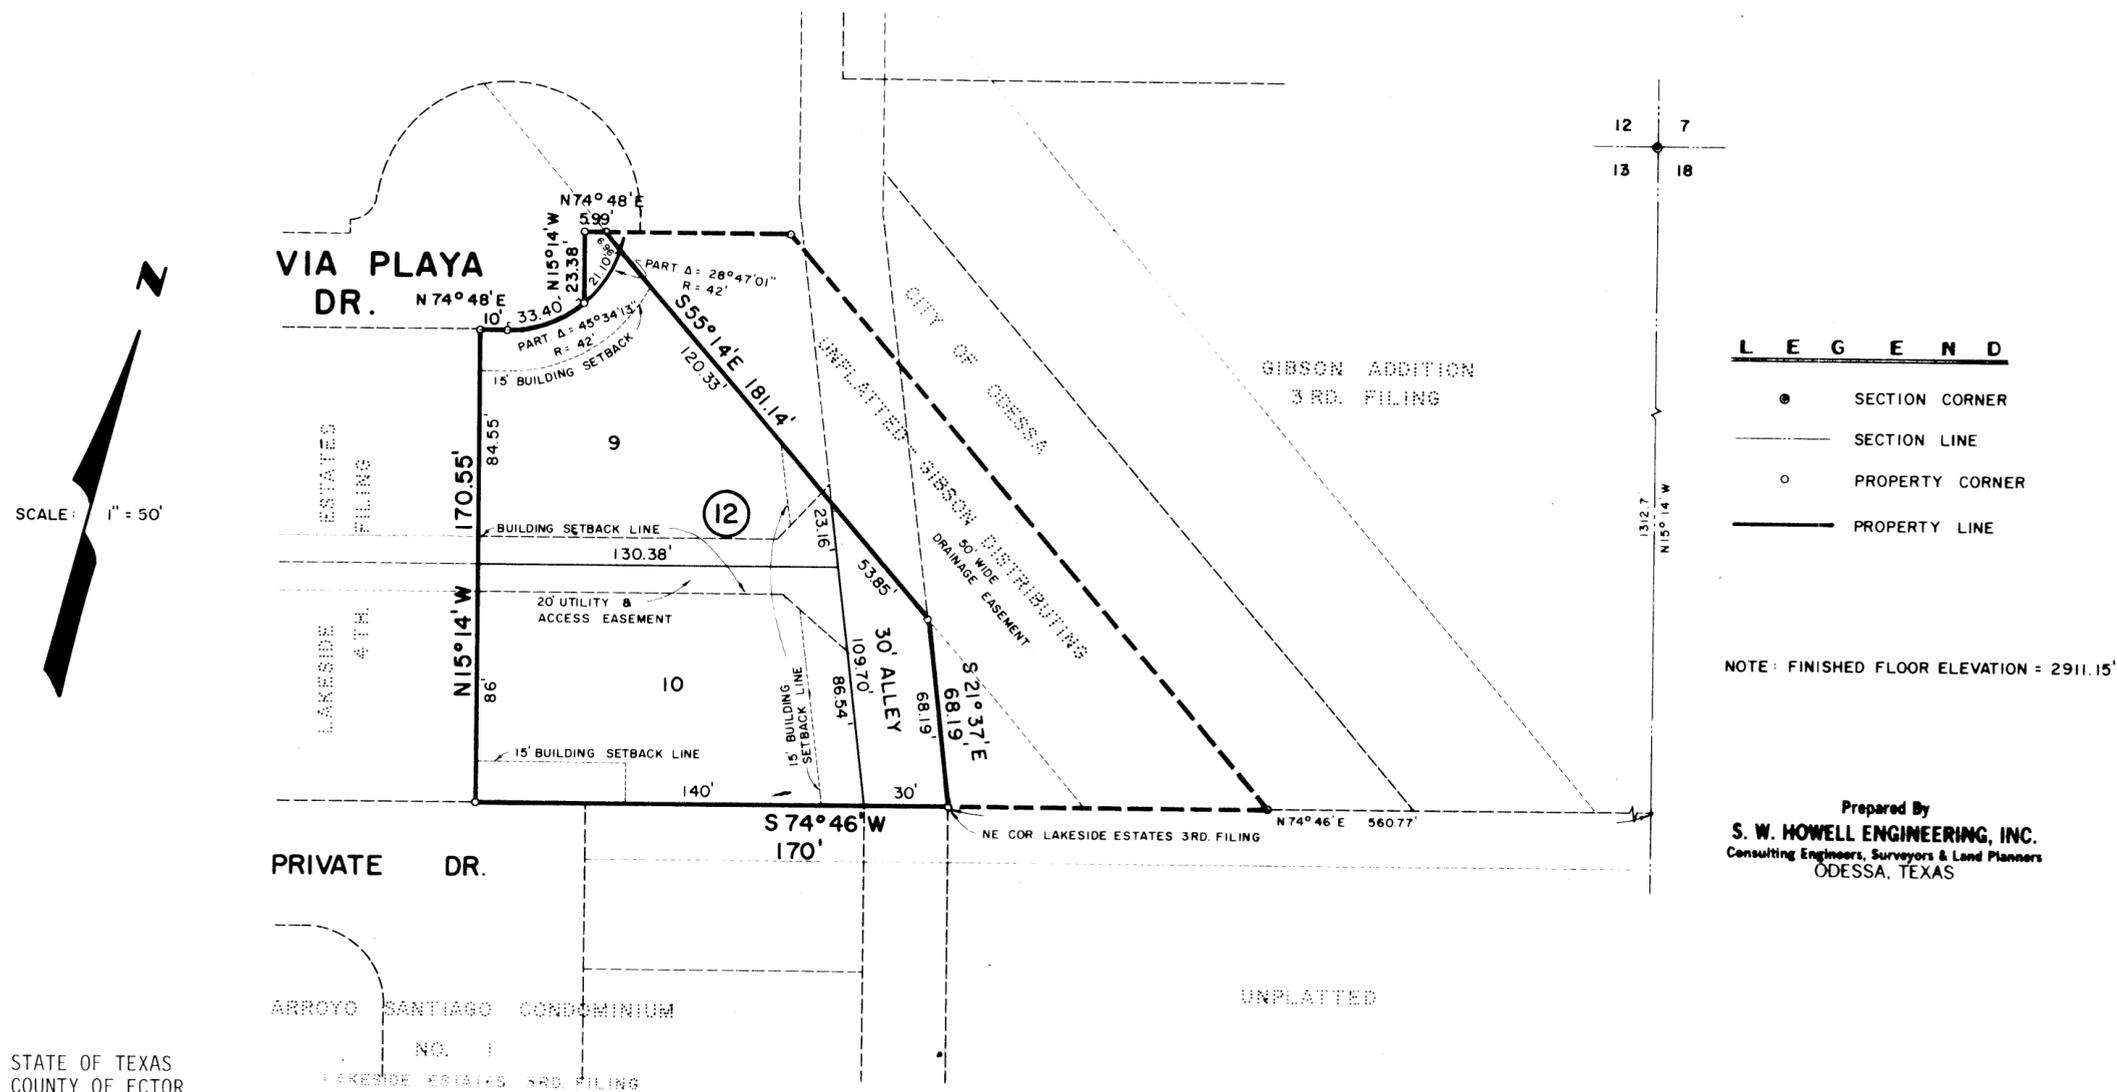

STATE OF TEXAS  
COUNTY OF ECTOR

KNOW ALL MEN BY THESE PRESENTS

WE, THE UNDERSIGNED OWNERS OF THE LAND SHOWN ON THIS PLAT AND DESIGNATED AS "LAKESIDE ESTATES, 5TH FILING", AN ADDITION TO THE CITY OF ODESSA, ECTOR COUNTY, TEXAS, AND WHOSE NAMES ARE SUBSCRIBED HERETO, HEREBY DEDICATE TO THE USE OF THE PUBLIC FOREVER, ALL STREETS, ALLEYS, WATER COURSES, DRAINS, EASEMENTS AND PUBLIC PLACES SHOWN HEREON FOR THE PURPOSE AND CONSIDERATION THEREIN EXPRESSED.

*O. F. Blank*  
O. F. BLANK

*Ronald Crain*  
RONALD CRAIN

STATE OF TEXAS  
COUNTY OF ECTOR

BEFORE ME, THE UNDERSIGNED AUTHORITY

A NOTARY PUBLIC IN AND FOR THE COUNTY OF ECTOR AND THE STATE OF TEXAS, ON THIS DAY PERSONALLY APPEARED O. F. BLANK, KNOWN TO ME TO BE THE PERSON WHOSE NAMES IS SUBSCRIBED TO THE FOREGOING INSTRUMENT, AND ACKNOWLEDGED TO ME THAT HE EXECUTED THE SAME FOR THE PURPOSES AND CONSIDERATION THEREIN EXPRESSED.

GIVEN UNDER MY HAND AND SEAL OF OFFICE, THIS 12<sup>th</sup> DAY OF August, 1980.

MY COMMISSION EXPIRES

4/30/81

*Billie J. Terry*  
NOTARY PUBLIC IN AND FOR THE STATE OF TEXAS

STATE OF TEXAS  
COUNTY OF ECTOR

BEFORE ME, THE UNDERSIGNED AUTHORITY

A NOTARY PUBLIC IN AND FOR THE COUNTY OF ECTOR AND THE STATE OF TEXAS, ON THIS DAY PERSONALLY APPEARED RONALD CRAIN, KNOWN TO ME TO BE THE PERSON WHOSE NAME IS SUBSCRIBED TO THE FOREGOING INSTRUMENT, AND ACKNOWLEDGED TO ME THAT HE EXECUTED THE SAME FOR THE PURPOSES AND CONSIDERATION THEREIN EXPRESSED.

GIVEN UNDER MY HAND AND SEAL OF OFFICE, THIS 12<sup>th</sup> DAY OF August, 1980.

MY COMMISSION EXPIRES

4/30/81

*Billie J. Terry*  
NOTARY PUBLIC IN AND FOR THE STATE OF TEXAS

KNOW ALL MEN BY THESE PRESENTS

THAT I, S. W. HOWELL, DO HEREBY CERTIFY THAT I PREPARED THIS PLAT FROM AN ACTUAL AND ACCURATE SURVEY OF THE LAND AND THAT THE CORNER MONUMENTS SHOWN HEREON WERE PROPERLY PLACED UNDER MY SUPERVISION.

DATED: July 21, 1980

*S. W. Howell*  
REGISTERED PUBLIC SURVEYOR

CERTIFICATE OF DIRECTOR OF PUBLIC WORKS

I, HEREBY CERTIFY THAT ALL REQUIREMENTS OF THE "URBAN DEVELOPMENT ORDINANCE" CONCERNING SUBMISSION AND/OR APPROVAL OF INFORMATION AND DATA TO THE DIRECTOR OF PUBLIC WORKS AND THE CITY ENGINEER REQUIRED FOR FINAL PLAT APPROVAL HAVE BEEN COMPLIED WITH FOR THIS SUBMISSION.

DATED: Nov. 19, 1980

*Bob De Bequest*  
DIRECTOR OF PUBLIC WORKS

APPROVED THIS 11<sup>th</sup> DAY OF SEPTEMBER, 1980, BY THE PLANNING BOARD OF THE CITY OF ODESSA, TEXAS.

*Art F. Wick* CHAIRMAN  
*Judith L. Keller* DIRECTOR OF PLANNING

APPROVED THIS 23<sup>rd</sup> DAY OF SEPTEMBER, 1980, BY THE CITY COUNCIL OF THE CITY OF ODESSA, TEXAS.

*Bob De Bequest* MAYOR  
*R. S. Scaatt* CITY MANAGER  
*Jana Walker* CITY SECRETARY

FILED FOR RECORD THIS 26 DAY OF Nov, 1980, AT 10A M. RECORDED THIS 26 DAY OF Nov, 1980, AT 10A M, IN VOLUME 22, PAGE 58, ECTOR COUNTY PLAT RECORDS.

*Lucille Wolz*  
COUNTY CLERK OF ECTOR COUNTY TEXAS.