
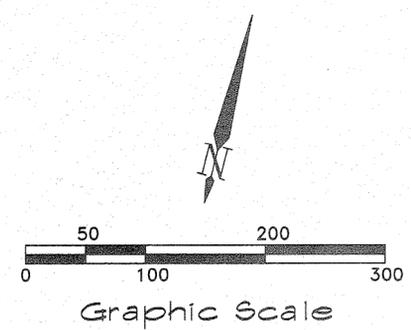


# LANEY ADDITION

07-46P  
H

15294410

AN ADDITION TO THE CITY OF ODESSA, TEXAS  
BEING A SUBDIVISION OF 4.263 ACRES OF LAND IN SECTION 10, BLOCK 42, T-2-S,  
T & P RY. CO. SURVEY, ECTOR COUNTY, TEXAS AND A REPLAT OF LOT 1, BLOCK 93,  
SHERWOOD ADDITION, 22ND FILING, AN ADDITION TO THE CITY OF ODESSA, ECTOR COUNTY, TEXAS.

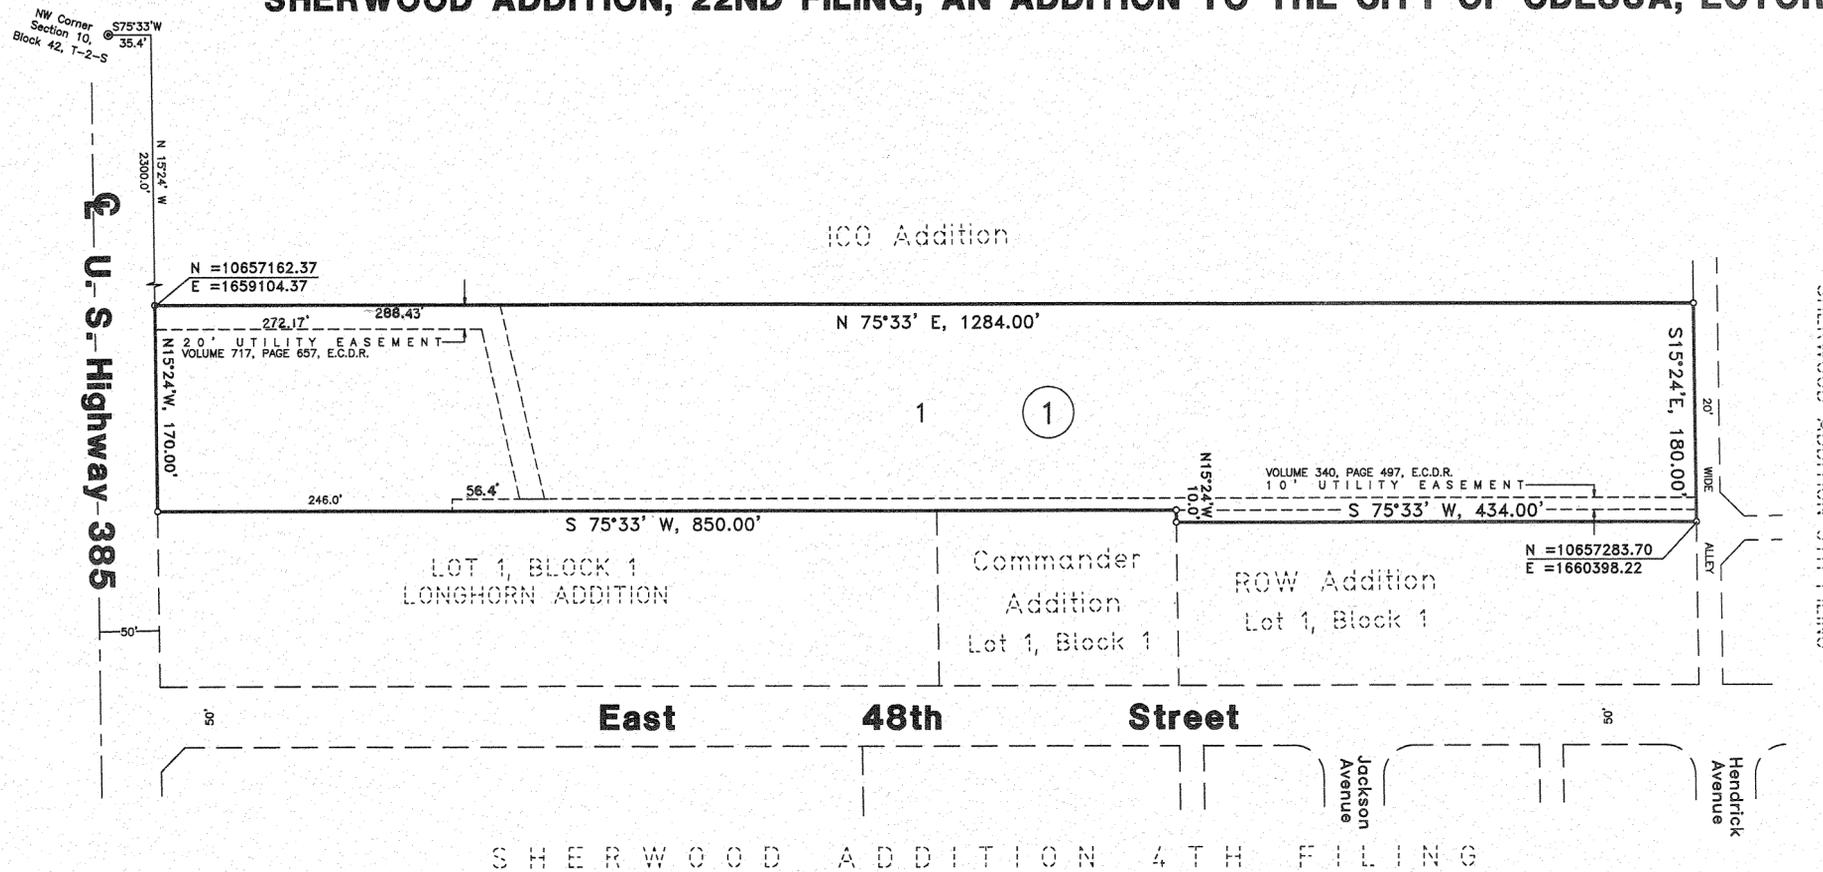

**LEGEND**  
PROPERTY LINE ———  
PROPERTY CORNER ○  
UTILITY EASEMENT - - - - -


STATE OF TEXAS §  
COUNTY OF ECTOR §

KNOW ALL MEN BY THESE PRESENTS THAT WE, THE UNDERSIGNED, BEING THE PRESENT OWNERS OF THE LAND SHOWN ON THIS PLAT AND DESIGNATED AS "LANEY ADDITION", AN ADDITION TO THE CITY OF ODESSA, ECTOR COUNTY, TEXAS, DEDICATE THE STREETS, ALLEYS AND EASEMENTS TO THE PUBLIC FOR ITS USE.

*Gerald D. Laney*  
GERALD D. LANEY  
*Lawrence J. Prucka*  
LAWRENCE J. PRUCKA

STATE OF TEXAS §  
COUNTY OF ECTOR §


THIS INSTRUMENT WAS ACKNOWLEDGED BEFORE ME ON 04-20-2015, 2015, BY GERALD D. LANEY.

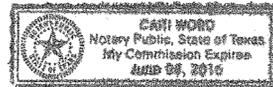

NOTARY PUBLIC, STATE OF TEXAS  
*Caiti Word*  
PRINTED NAME OF NOTARY  
MY COMMISSION EXPIRES: 06-08-2016

STATE OF TEXAS §  
COUNTY OF ECTOR §

THIS INSTRUMENT WAS ACKNOWLEDGED BEFORE ME ON 04-20-2015, 2015, BY LAWRENCE J. PRUCKA.

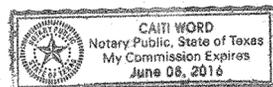


NOTARY PUBLIC, STATE OF TEXAS  
*Caiti Word*  
PRINTED NAME OF NOTARY  
MY COMMISSION EXPIRES: 06-08-2016

STATE OF TEXAS §  
COUNTY OF ECTOR §

KNOW ALL MEN BY THESE PRESENTS THAT I, SAM HOWELL, II A REGISTERED PROFESSIONAL LAND SURVEYOR OF THE STATE OF TEXAS, DO HEREBY CERTIFY THAT I PREPARED THIS PLAT FROM AN ACTUAL AND ACCURATE SURVEY OF THE LAND AND THAT THE CORNER MONUMENTS SHOWN HEREON WERE PROPERLY PLACED UNDER MY SUPERVISION.

02-18-2015  
DATE

*Sam Howell II*  
SAM HOWELL, II RPLS NO. 4631  
REGISTERED PROFESSIONAL LAND SURVEYOR

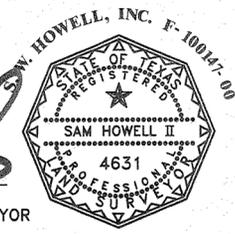

CERTIFICATE OF DIRECTOR OF PUBLIC WORKS CITY OF ODESSA TEXAS

I HEREBY CERTIFY THAT ALL REQUIREMENTS OF THE "URBAN DEVELOPMENT ORDINANCE" CONCERNING SUBMISSION AND/OR APPROVAL OF INFORMATION AND DATA TO THE DIRECTOR OF PUBLIC WORKS AND THE CITY ENGINEER, REQUIRED FOR FINAL PLAT APPROVAL, HAVE BEEN COMPLIED WITH FOR THIS SUBMISSION.

DATED: MAY 7, 2015 FOR *[Signature]*  
DIRECTOR OF PUBLIC WORKS ODESSA TEXAS

APPROVED THIS 18<sup>TH</sup> DAY OF OCTOBER, 2007, BY THE PLANNING COMMISSION OF THE CITY OF ODESSA, TEXAS.

*[Signature]* CHAIRMAN  
*[Signature]* DIRECTOR OF PLANNING

FILED FOR RECORD THIS 8<sup>th</sup> DAY OF May, 2015, 2:57 P.M.,  
RECORDED THIS 8<sup>th</sup> DAY OF May, 2015, 2:57 P.M., IN  
CABINET B, PAGE 158-C, ECTOR COUNTY PLAT RECORDS.

*Linda Nancy*  
COUNTY CLERK OF ECTOR COUNTY, TEXAS