


LAW ENFORCEMENT CENTER

93.236 ACRES OF LAND OF WHICH 86.744 ACRES ARE LOCATED IN SECTION 39, AND 6.492 ACRES ARE LOCATED IN SECTION 40, BLOCK 42 T-2-S, T & P Ry. Co. SURVEY ECTOR COUNTY, TEXAS

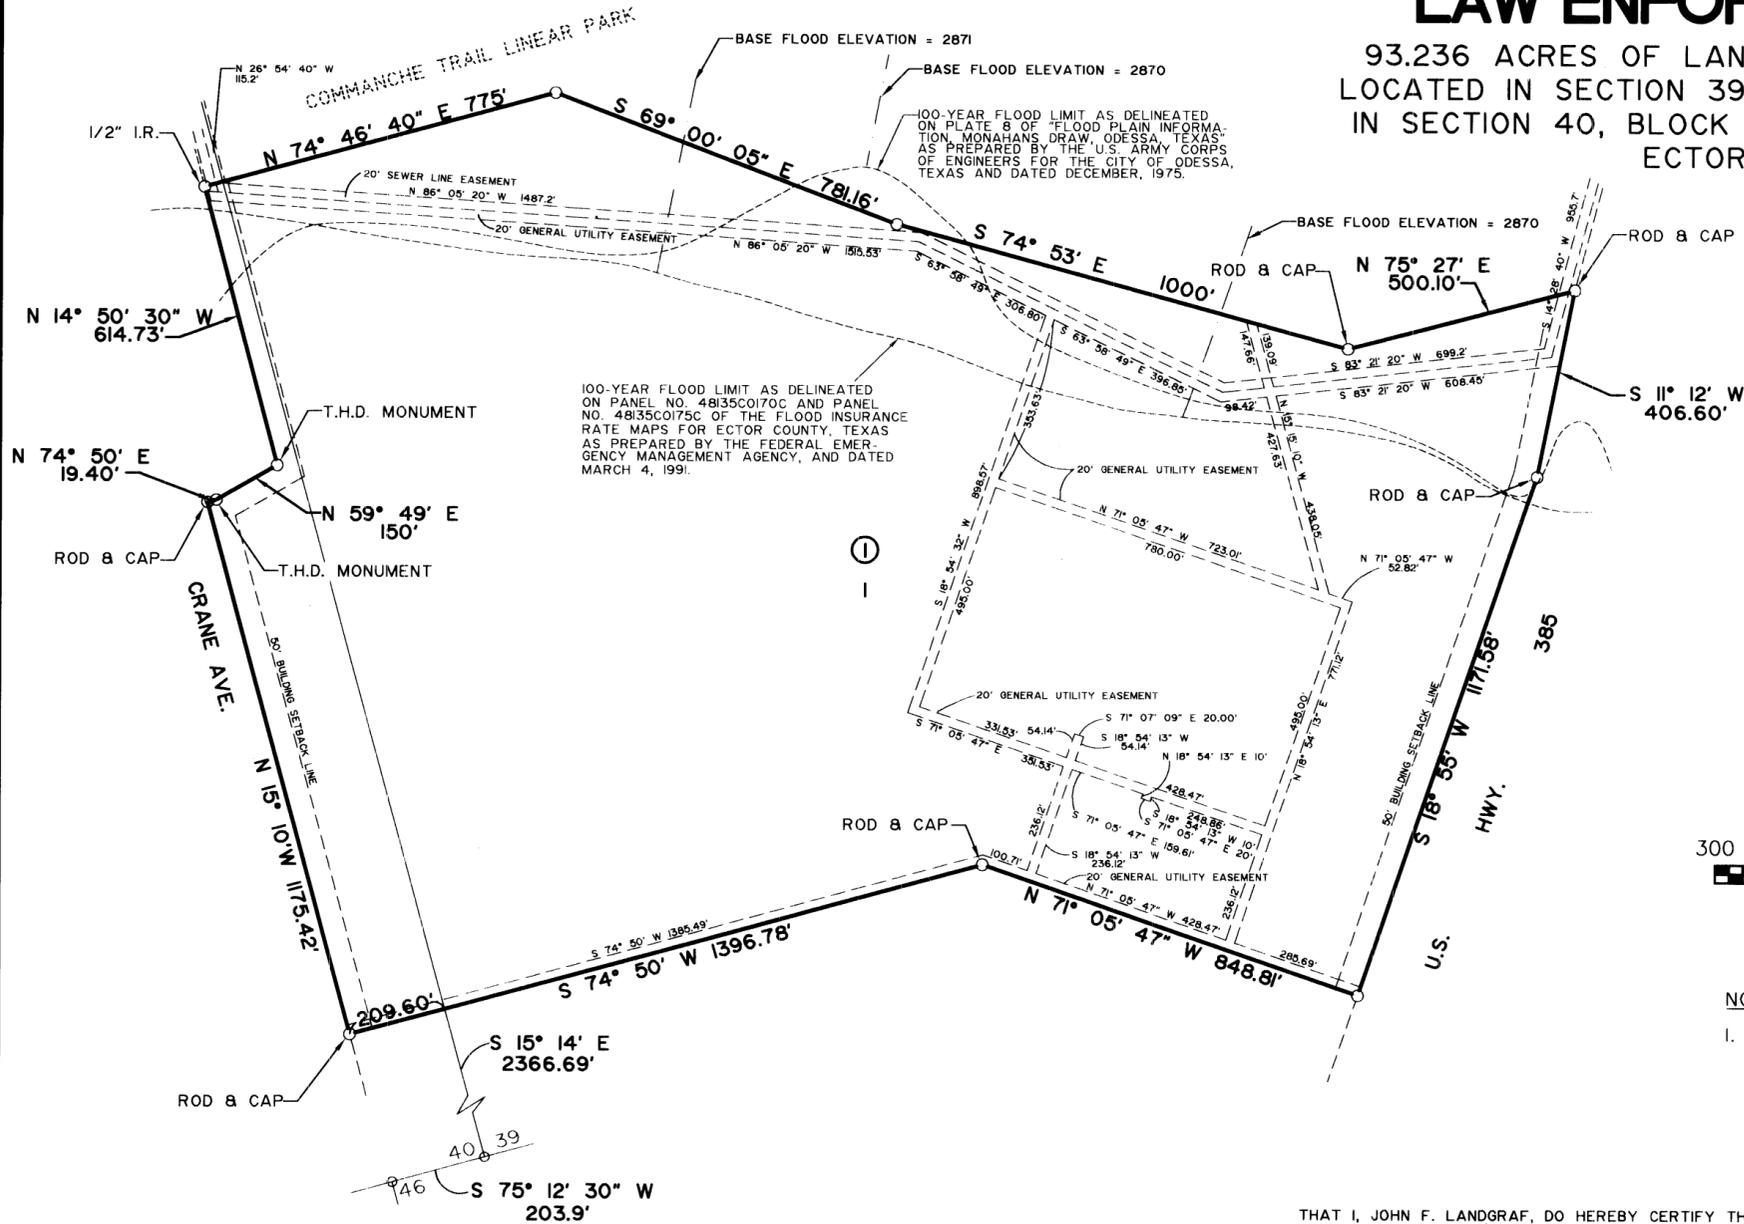

NOTES:

- MINIMUM BUILDING ELEVATION SHALL BE 1' ABOVE MINIMUM 100 YEAR FLOOD LIMIT AS SHOWN. THIS MINIMUM BUILDING ELEVATION SHALL BE 2872.

STATE OF TEXAS
COUNTY OF ECTOR

KNOW ALL MEN BY THESE PRESENT THAT I, THE UNDERSIGNED OWNER OF THE LAND SHOWN ON THIS PLAT AND DESIGNATED AS LAW ENFORCEMENT CENTER, AN ADDITION TO THE CITY OF ODESSA, ECTOR COUNTY TEXAS, AND WHOSE NAME IS SUBSCRIBED HERETO, THEREBY DEDICATED TO THE USE OF THE PUBLIC FOREVER ALL STREETS, ALLEYS, WATER COURSES, DRAINS, EASEMENTS, PUBLIC PLACES SHOWN THEREON FOR THE PURPOSE AND CONSIDERATION THEREIN EXPRESSED, AND AN EASEMENT OF EGRESS AND INGRESS FOR TRASH COLLECTION PURPOSES IS HEREBY GRANTED.

BY: Jim T. Jordan
JUDGE JIM T. JORDAN
ECTOR COUNTY JUDGE

STATE OF TEXAS
COUNTY OF ECTOR

BEFORE ME THE UNDERSIGNED AUTHORITY A NOTARY PUBLIC IN AND FOR THE COUNTY OF ECTOR AND THE STATE OF TEXAS, ON THIS DAY PERSONALLY APPEARED JUDGE JIM T. JORDAN, KNOWN TO ME TO BE THE PERSON WHOSE NAME IS SUBSCRIBED TO THE FOREGOING INSTRUMENT, AND ACKNOWLEDGED TO ME THAT HE EXECUTED THE SAME FOR THE PURPOSES AND CONSIDERATIONS THEREIN EXPRESSED AND IN THE CAPACITY THEREIN STATED.

GIVEN UNDER MY HAND AND SEAL OF OFFICE ON THIS DAY OF 23 1994
L. Jo Roach
NOTARY PUBLIC IN AND FOR THE STATE OF TEXAS



THAT I, JOHN F. LANDGRAF, DO HEREBY CERTIFY THAT I PREPARED THIS PLAT FROM AN ACTUAL AND ACCURATE SURVEY OF THE LAND AND THAT THE CORNER MONUMENTS SHOWN HEREON WERE PROPERLY PLACED UNDER MY SUPERVISION.

DATED: 23 Sept 94, 1994 John F. Landgraf
REGISTERED PROFESSIONAL SURVEYOR

THIS PLAT IS HEREBY APPROVED THIS 22 DAY OF FEBRUARY, 1994
BY THE PLANNING AND ZONING COMMISSION, CITY OF ODESSA, TEXAS.
[Signature] CHAIRMAN, PLANNING COMMISSION
[Signature] DIRECTOR OF PLANNING

ECTOR COUNTY COMMISSIONERS COURT, TEXAS

DATED: 27 Sept 94, 1994 Jim T. Jordan
COUNTY JUDGE

CERTIFICATE OF DIRECTOR OF PUBLIC WORKS

I HEREBY CERTIFY THAT ALL REQUIREMENTS OF THE URBAN DEVELOPMENT ORDINANCE CONCERNING SUBMISSION AND/OR APPROVAL OF INFORMATION AND DATA TO THE DIRECTOR OF PUBLIC WORKS AND THE CITY ENGINEER REQUIRED FOR FINAL PLAT APPROVAL HAVE BEEN COMPLIED WITH FOR THIS SUBMISSION.

DATED: October 31, 1994 Matthew S. Gump
DIRECTOR OF PUBLIC WORKS

FILED FOR RECORD ON THIS 11 DAY OF February, 1994
AT 11:14 AM, RECORDED THIS 11 DAY OF February, 1994
AT 9:15 AM, IN CABINET A, PAGE 114 ECTOR COUNTY PLAT RECORDS.

[Signature]
COUNTY CLERK OF ECTOR COUNTY, TEXAS

APPROVED THIS 22 DAY OF FEB, 1994 BY THE CITY COUNCIL OF THE CITY OF ODESSA, TEXAS.
[Signature] Mayor
[Signature] Secretary
[Signature] City Manager

LANDGRAF, CRUTCHER AND ASSOCIATES, INC.
TRANSPORTATION ENVIRONMENTAL CIVIL ENGINEERS