
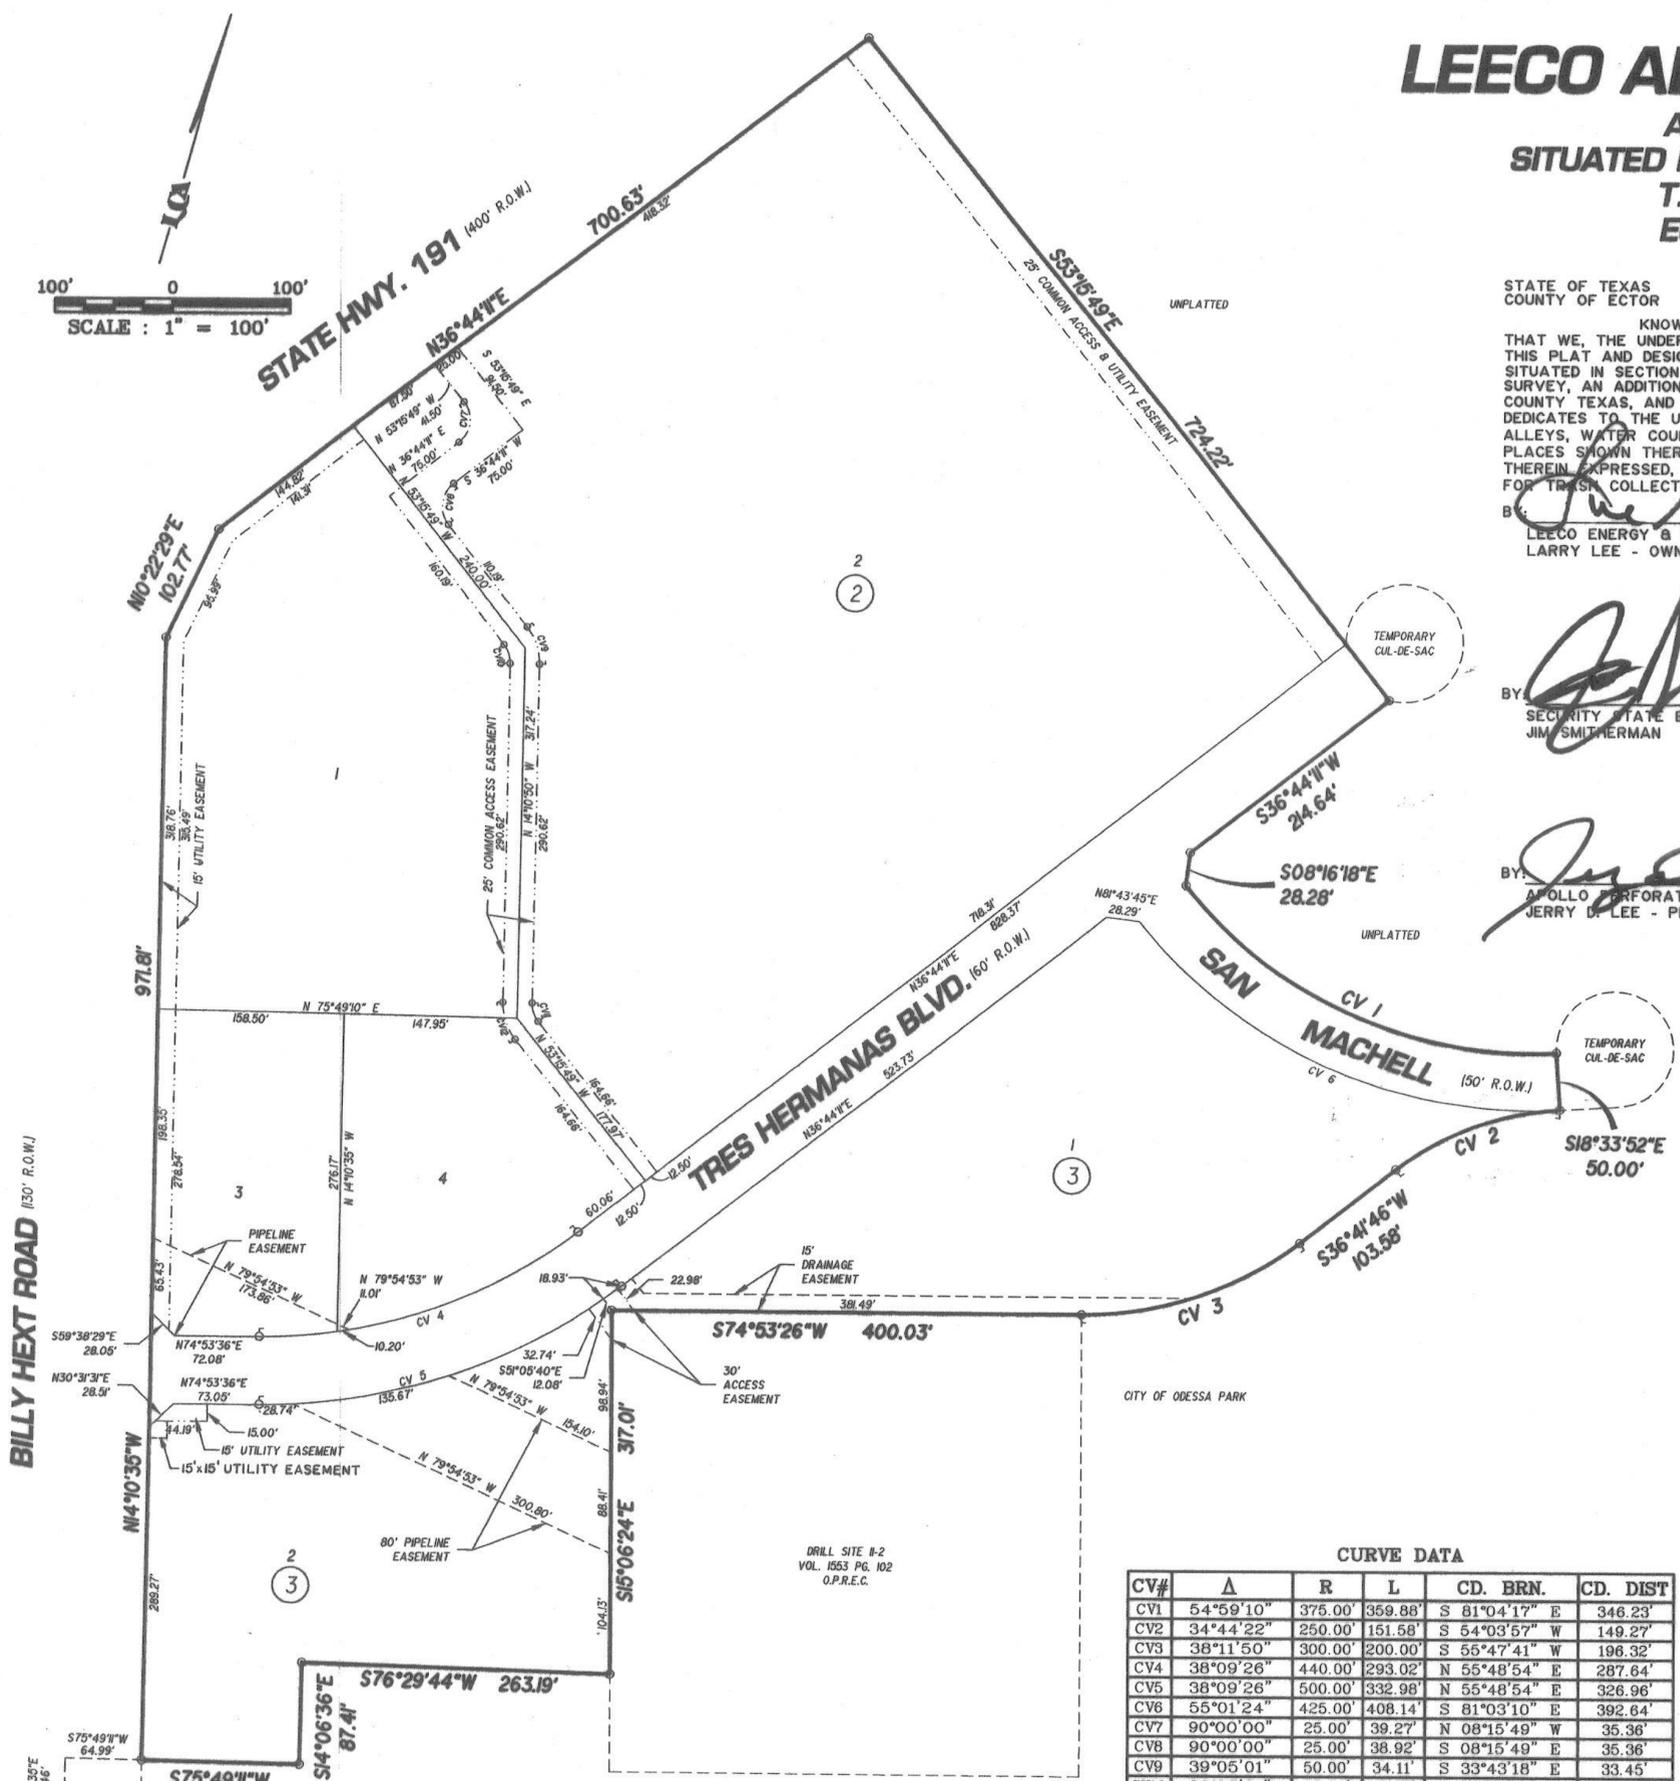


FINAL PLAT LEECO ADDITION 2nd FILING

A 22.747 ACRE TRACT
SITUATED IN SECTION 9, BLOCK 41, T-2-S,
T. & P. RR. Co. SURVEY
ECTOR COUNTY, TEXAS

07-09 P
LCA

12189950

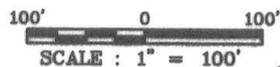

STATE OF TEXAS
COUNTY OF ECTOR

KNOW ALL MEN BY THESE PRESENT THAT WE, THE UNDERSIGNED OWNER OF THE LAND SHOWN ON THIS PLAT AND DESIGNATED AS A 22.747 ACRE TRACT OF LAND SITUATED IN SECTION 9, BLOCK 41, T-2-S, T & P RR. CO. SURVEY, AN ADDITION TO THE CITY OF ODESSA, ECTOR COUNTY TEXAS, AND WHOSE NAME IS SUBSCRIBED HERETO, THEREBY DEDICATES TO THE USE OF THE PUBLIC FOREVER ALL STREETS, ALLEYS, WATER COURSES, DRAINS, EASEMENTS, PUBLIC PLACES SHOWN THEREON FOR THE PURPOSE AND CONSIDERATION THEREIN EXPRESSED, AND AN EASEMENT OF EGRESS AND INGRESS FOR TRASH COLLECTION PURPOSES IS HEREBY GRANTED.

BY: *[Signature]*
LEECO ENERGY & INVESTMENTS, INC.
LARRY LEE - OWNER

STATE OF TEXAS
COUNTY OF ECTOR

BEFORE ME THE UNDERSIGNED AUTHORITY A NOTARY PUBLIC IN AND FOR THE COUNTY OF ECTOR AND THE STATE OF TEXAS, ON THIS DAY PERSONALLY APPEARED LARRY LEE, KNOWN TO ME TO BE THE PERSON WHOSE NAME IS SUBSCRIBED TO THE FOREGOING INSTRUMENT, AND ACKNOWLEDGED TO ME THAT HE EXECUTED THE SAME FOR THE PURPOSES AND CONSIDERATIONS THEREIN EXPRESSED AND IN THE CAPACITY THEREIN STATED.

GIVEN UNDER MY HAND AND SEAL OF OFFICE ON THIS DAY OF 15 August, 2007.

[Signature]
NOTARY PUBLIC FOR THE STATE OF TEXAS
LARRY A. RENFRO
Notary Public, State of Texas
My Commission Expires July 01, 2008

BY: *[Signature]*
SECURITY STATE BANK
JIM SMITHERMAN

BY: *[Signature]*
APOLLO PERFORATORS, INC.
JERRY D. LEE - PRESIDENT

STATE OF TEXAS
COUNTY OF ECTOR

BEFORE ME THE UNDERSIGNED AUTHORITY A NOTARY PUBLIC IN AND FOR THE COUNTY OF ECTOR AND THE STATE OF TEXAS, ON THIS DAY PERSONALLY APPEARED JIM SMITHERMAN, KNOWN TO ME TO BE THE PERSON WHOSE NAME IS SUBSCRIBED TO THE FOREGOING INSTRUMENT, AND ACKNOWLEDGED TO ME THAT HE EXECUTED THE SAME FOR THE PURPOSES AND CONSIDERATIONS THEREIN EXPRESSED AND IN THE CAPACITY THEREIN STATED.

GIVEN UNDER MY HAND AND SEAL OF OFFICE ON THIS DAY OF 15 August, 2007.

[Signature]
NOTARY PUBLIC FOR THE STATE OF TEXAS
LARRY A. RENFRO
Notary Public, State of Texas
My Commission Expires July 01, 2008

STATE OF TEXAS
COUNTY OF ECTOR

BEFORE ME THE UNDERSIGNED AUTHORITY A NOTARY PUBLIC IN AND FOR THE COUNTY OF ECTOR AND THE STATE OF TEXAS, ON THIS DAY PERSONALLY APPEARED JERRY D. LEE, KNOWN TO ME TO BE THE PERSON WHOSE NAME IS SUBSCRIBED TO THE FOREGOING INSTRUMENT, AND ACKNOWLEDGED TO ME THAT HE EXECUTED THE SAME FOR THE PURPOSES AND CONSIDERATIONS THEREIN EXPRESSED AND IN THE CAPACITY THEREIN STATED.

GIVEN UNDER MY HAND AND SEAL OF OFFICE ON THIS DAY OF 15 August, 2007.

[Signature]
NOTARY PUBLIC FOR THE STATE OF TEXAS
LARRY A. RENFRO
Notary Public, State of Texas
My Commission Expires July 01, 2008

THAT I, JOHN F. LANDGRAF, DO HEREBY CERTIFY THAT I PREPARED THIS PLAT FROM AN ACTUAL AND ACCURATE SURVEY OF THE LAND AND THAT THE CORNER MONUMENTS SHOWN HEREON WERE PROPERLY PLACED UNDER MY SUPERVISION.

DATED: 15 Aug, 2007

[Signature]
REGISTERED PROFESSIONAL LAND SURVEYOR

THIS PLAT IS HEREBY APPROVED THIS 19TH DAY OF JULY, 2007, BY THE PLANNING AND ZONING COMMISSION, CITY OF ODESSA, TEXAS.

[Signature]
CHAIRMAN, PLANNING COMMISSION

[Signature]
DIRECTOR OF PLANNING

CERTIFICATE OF DIRECTOR OF PUBLIC WORKS

I HEREBY CERTIFY THAT ALL REQUIREMENTS OF THE "URBAN DEVELOPMENT ORDINANCE" CONCERNING SUBMISSION AND/OR APPROVAL OF INFORMATION AND DATA TO THE DIRECTOR OF PUBLIC WORKS AND THE CITY ENGINEER REQUIRED FOR FINAL PLAT APPROVAL HAVE BEEN COMPLIED WITH FOR THIS SUBMISSION.

DATED: September 5, 2007

[Signature]
DIRECTOR OF PUBLIC WORKS

FILED FOR RECORD ON THIS 14th DAY OF September, 2007, AT 10:14 A.M. RECORDED THIS 14th DAY OF September, 2007, AT 10:14 A.M. IN CABINET 5, PAGE 21-A, ECTOR COUNTY PLAT RECORDS.

[Signature]
COUNTY CLERK OF ECTOR COUNTY, TEXAS

CV#	Δ	R	L	CD. BRN.	CD. DIST
CV1	54°59'10"	375.00'	359.88'	S 81°04'17" E	346.23'
CV2	34°44'22"	250.00'	151.58'	S 54°03'57" W	149.27'
CV3	38°11'50"	300.00'	200.00'	S 55°47'41" W	196.32'
CV4	38°09'26"	440.00'	293.02'	N 55°48'54" E	287.64'
CV5	38°09'26"	500.00'	332.98'	N 55°48'54" E	326.96'
CV6	55°01'24"	425.00'	408.14'	S 81°03'10" E	392.64'
CV7	90°00'00"	25.00'	39.27'	N 08°15'49" W	35.36'
CV8	90°00'00"	25.00'	38.92'	S 08°15'49" E	35.36'
CV9	39°05'01"	50.00'	34.11'	S 33°43'18" E	33.45'
CV10	39°05'01"	25.00'	17.05'	N 33°43'18" W	16.72'
CV11	39°05'01"	25.00'	17.05'	S 33°43'18" E	16.72'
CV12	39°05'01"	50.00'	34.11'	N 33°43'18" W	33.45'

STATE PLANE COORDINATE NOTE:
BEARINGS, DISTANCES, AND COORDINATES ARE RELATIVE TO THE TEXAS STATE PLANE COORDINATE SYSTEM, 1983 NAD, CENTRAL ZONE, WITH AN AVERAGE COMBINED GRID FACTOR OF 0.999867, AND A THETA ANGLE OF -0°00'34" NEAR THE CENTER OF THIS SURVEY. ALL ACREAGE ARE BASED ON AVERAGE HORIZONTAL MEAN SURFACE DISTANCES.