


LEECO INDUSTRIAL, 11TH FILING

BEING A REPLAT OF LOT 2, BLOCK 8
LEECO INDUSTRIAL, 7TH FILING AND A 82.35 ACRE TRACT
LOCATED IN SECTIONS 22 & 27,
BLOCK 41, T-2-S, T&P RR. CO. SURVEY,
ODESSA, MIDLAND COUNTY, TEXAS

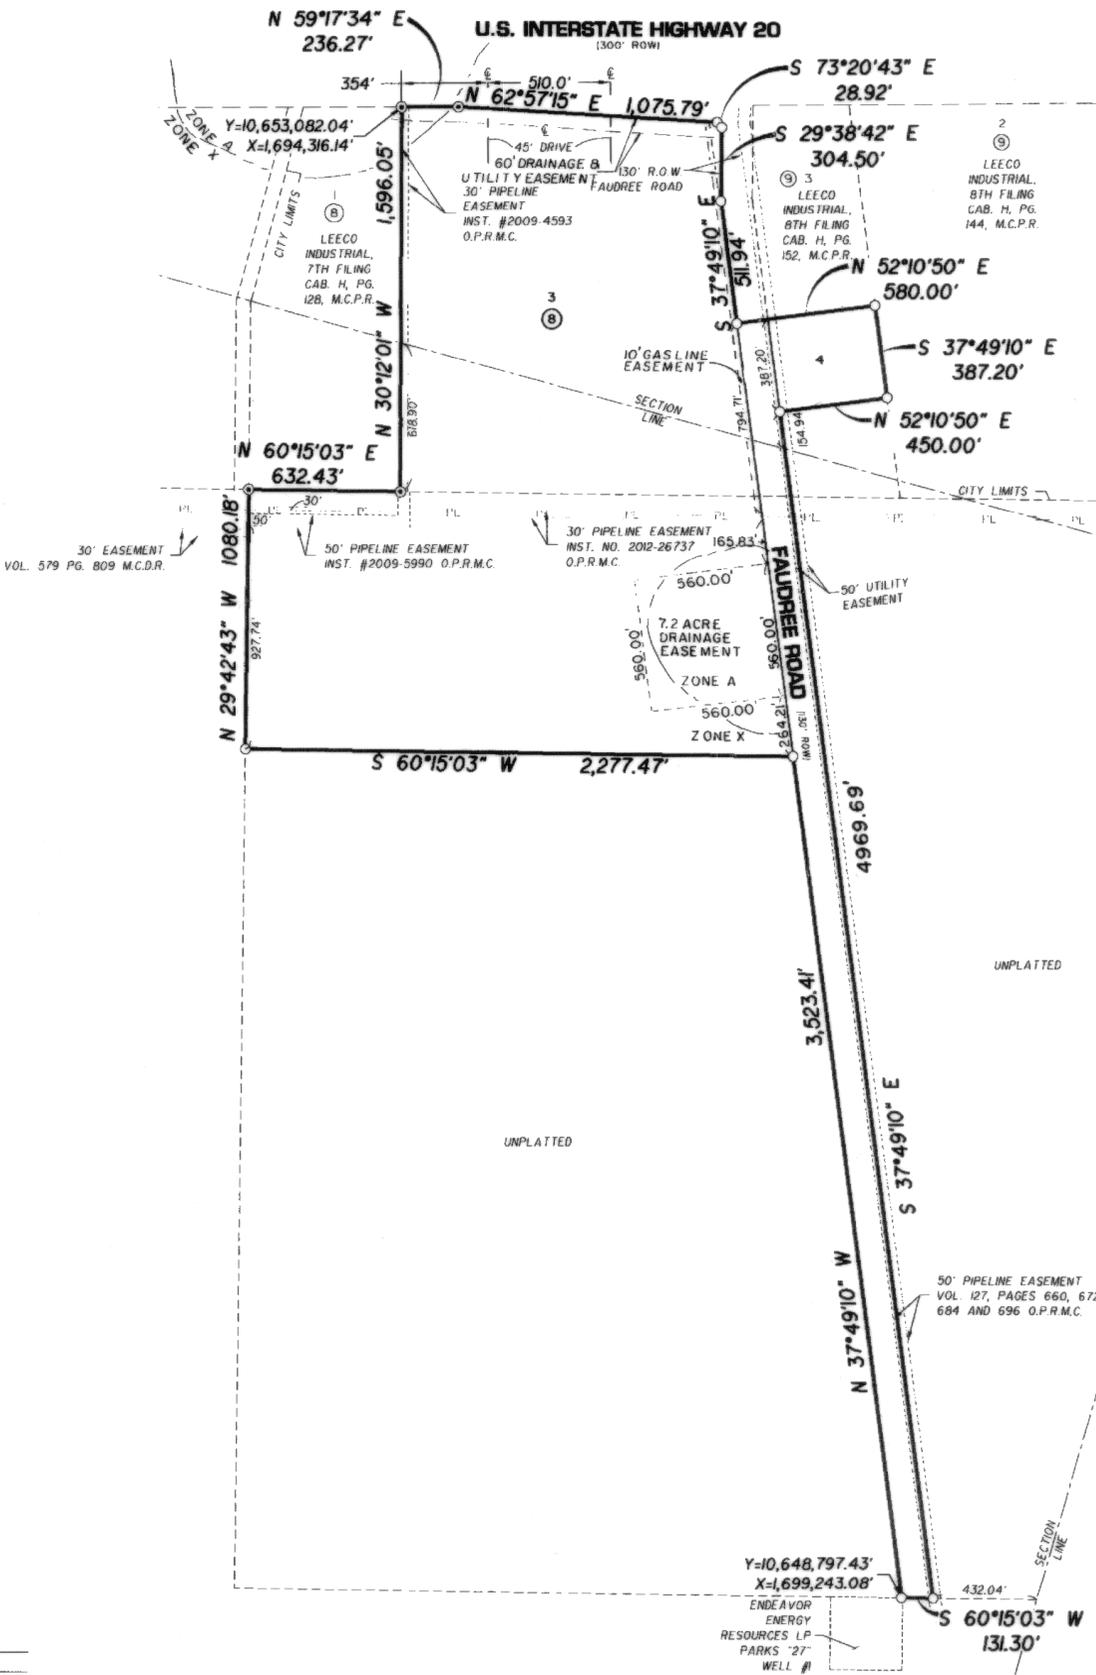

STATE OF TEXAS
COUNTY OF ECTOR

KNOW ALL MEN BY THESE PRESENT THAT I, THE UNDERSIGNED OWNER OF THE LAND SHOWN ON THIS PLAT AND DESIGNATED AS BEING LEECO INDUSTRIAL, 11TH FILING, MIDLAND COUNTY TEXAS, AND WHOSE NAME IS SUBSCRIBED HERETO, THEREBY DEDICATED TO THE USE OF THE PUBLIC FOREVER ALL STREETS, ALLEYS, WATER COURSES, DRAINS, EASEMENTS, PUBLIC PLACES SHOWN THEREON FOR THE PURPOSE AND CONSIDERATION THEREIN EXPRESSED, AND A EASEMENT OF EGRESS AND INGRESS FOR TRASH COLLECTION PURPOSES IS HEREBY GRANTED.

[Signature]
BY: SJL PARTNERS APOLLO PERFORATORS, INC.
LARRY LEE


- LEGEND**
- SET 1/2" I.R. W/CAP UNLESS OTHERWISE NOTED
 - ⊙ FOUND 1/2" I.R. W/CAP UNLESS OTHERWISE NOTED

STATE OF TEXAS
COUNTY OF ECTOR

BEFORE ME THE UNDERSIGNED AUTHORITY A NOTARY PUBLIC IN AND FOR THE COUNTY OF ECTOR AND THE STATE OF TEXAS, ON THIS DAY PERSONALLY APPEARED LARRY LEE, KNOWN TO ME TO BE THE PERSON WHOSE NAME IS SUBSCRIBED TO THE FOREGOING INSTRUMENT, AND ACKNOWLEDGED TO ME THAT HE EXECUTED THE SAME FOR THE PURPOSES AND CONSIDERATIONS THEREIN EXPRESSED AND IN THE CAPACITY THEREIN STATED.

GIVEN UNDER MY HAND AND SEAL OF OFFICE ON THIS DAY OF JANUARY, 2013.

[Signature]
NOTARY PUBLIC IN AND FOR THE STATE OF TEXAS

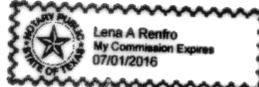

THAT I, DOW E KELLY, DO HEREBY CERTIFY THAT I PREPARED THIS PLAT FROM AN ACTUAL AND ACCURATE SURVEY OF THE LAND AND THAT THE CORNER MONUMENTS SHOWN HEREON WERE PROPERLY PLACED UNDER MY SUPERVISION.

DATED: 8 January, 2013 *[Signature]*
REGISTERED PROFESSIONAL SURVEYOR



THIS PLAT IS HEREBY APPROVED THIS 7TH DAY OF June, 2012,
BY THE PLANNING AND ZONING COMMISSION, CITY OF ODESSA, TEXAS.

[Signature] *[Signature]*
CHAIRMAN, PLANNING COMMISSION DIRECTOR OF PLANNING

CERTIFICATE OF DIRECTOR OF PUBLIC WORKS

I HEREBY CERTIFY THAT ALL REQUIREMENTS OF THE "URBAN DEVELOPMENT ORDINANCE" CONCERNING SUBMISSION AND/OR APPROVAL OF INFORMATION AND DATA TO THE DIRECTOR OF PUBLIC WORKS AND THE CITY ENGINEER REQUIRED FOR FINAL PLAT APPROVAL HAVE BEEN COMPLIED WITH FOR THIS SUBMISSION.

DATED: January 18, 2013 *[Signature]*
DIRECTOR OF PUBLIC WORKS

BASIS OF BEARINGS:
BEARINGS, DISTANCES AND COORDINATES ARE RELATIVE TO THE TEXAS COORDINATE SYSTEM, 1983 NAD, CENTRAL ZONE, BASED ON THE CITY OF ODESSA GPS CONTROL MONUMENT "ODBP", WITH A THETA ANGLE OF -00°00'53" AND A COMBINED GRID FACTOR OF 0.999870096 NEAR THE CENTER OF THIS SURVEY. ACREAGE STATED IS AVERAGE SURFACE.

PLAT FILED FOR RECORD
MIDLAND COUNTY, TEXAS
No. 2013-1526 CABINET H
DATE 1-18-13 PAGE 181

FLOOD PLAIN DESIGNATION IS PER
FEMA FIRM NO. 48329C0175F
DATED SEPTEMBER 16, 2005.

LCA ENVIRONMENTAL · CIVIL ENGINEERING · LAND SURVEYING
Phone # (432) 332-5058 E-Mail: lca@lcaodessa.com F-001363
521 North Texas, Odessa Tx. 79761 Copyright 2012 LCA

E:\2012\2012-036(dwg)\Drafting\Plat\Replat\2012-036 Replat.dwg, 1/8/2013 2:33:28 PM

ENG. _____ E.T. _____
SVY. _____ DFT. _____
LCA JOB No. 2012-036