
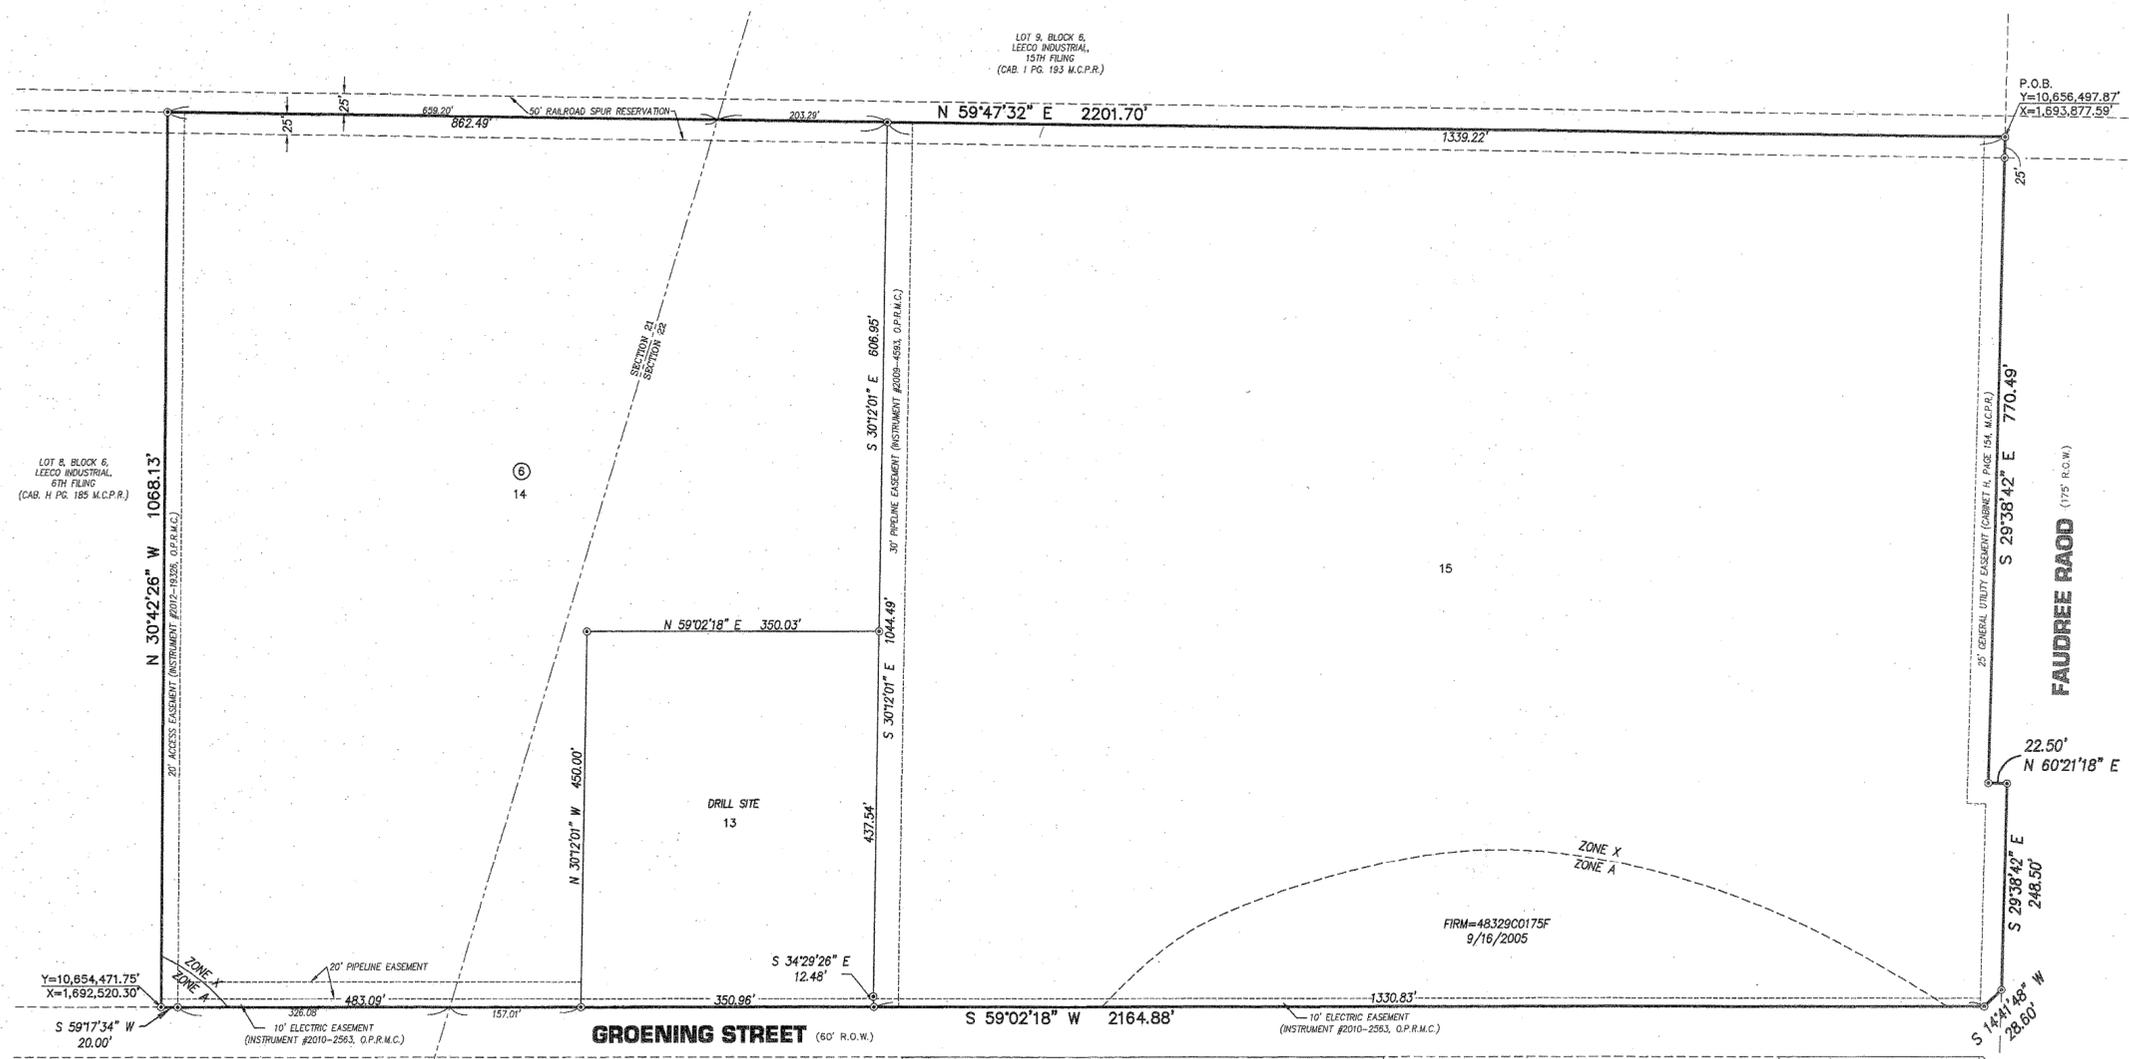


15295130

REPLAT OF LOTS 10, 11 & 12, BLOCK 6
LEECO INDUSTRIAL, 19TH FILING
 BEING 53.18 ACRE TRACT LOCATED IN
 SECTIONS 21 & 22, BLOCK 41, T-2-S, T&P RR. CO. SURVEY,
 ODESSA, MIDLAND COUNTY, TEXAS

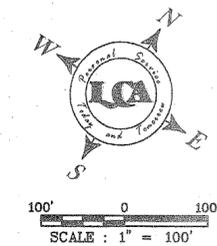

LEGEND

○ FOUND 1/2" I.R. W/CAP
"LCA ODESSA TX"

THIS PLAT IS HEREBY APPROVED THIS 19TH DAY OF NOVEMBER, 2016,
 BY THE PLANNING AND ZONING COMMISSION, CITY OF ODESSA, TEXAS.
James L. Rector *Randall J. Brum*
 CHAIRMAN, PLANNING COMMISSION DIRECTOR OF PLANNING

CERTIFICATE OF DIRECTOR OF PUBLIC WORKS
 I HEREBY CERTIFY THAT ALL REQUIREMENTS OF THE "URBAN DEVELOPMENT
 ORDINANCE" CONCERNING SUBMISSION AND/OR APPROVAL OF INFORMATION
 AND DATA TO THE DIRECTOR OF PUBLIC WORKS AND THE CITY ENGINEER
 REQUIRED FOR FINAL PLAT APPROVAL HAVE BEEN COMPLIED WITH FOR THIS
 SUBMISSION.
 DATED: Feb. 10, 2016
[Signature]
 FOR DIRECTOR OF PUBLIC WORKS


BASIS OF BEARINGS:
 BEARINGS & DISTANCES ARE RELATIVE TO THE TEXAS
 STATE PLANE COORDINATE SYSTEM, 1983 NAD, CENTRAL
 ZONE, WITH A COMBINED GRID FACTOR OF 0.9998700996
 AND A THETA ANGLE OF -01'00"53" AT CITY OF ODESSA
 STATION "OD8P" WITH PUBLISHED VALUES OF
 Y=10,662,407.79' AND X=1,685,243.80' IN US SURVEY FEET.

STATE OF TEXAS
 COUNTY OF MIDLAND
 KNOW ALL MEN BY THESE PRESENTS: THAT I, THE UNDERSIGNED
 OWNER OF THE LAND SHOWN ON THIS PLAT AND DESIGNATED AS
 LEECO INDUSTRIAL, 19TH FILING BEING 53.18 ACRE TRACT OF LAND
 LOCATED IN SECTIONS 21 & 22, BLOCK 41, T-2-S, T&P RR CO.
 SURVEY, ODESSA, MIDLAND COUNTY TEXAS AND WHOSE NAME IS
 SUBSCRIBED HERETO, THEREBY DEDICATE TO THE USE OF THE PUBLIC
 FOREVER ALL STREETS, ALLEYS, WATER COURSES, DRAINS, EASEMENTS
 AND PUBLIC PLACES SHOWN HEREON FOR THE PURPOSE AND
 CONSIDERATION THEREIN EXPRESSED, AND AN EASEMENT OF EGRESS
 AND INGRESS FOR TRASH COLLECTION PURPOSES IS HEREBY GRANTED.

BY: *[Signature]*
 HELMERICH & PAYNE INTERNATIONAL DRILLING CO.
 JAMES W. BISHOP, JR.
 VICE PRESIDENT, ADMINISTRATION

STATE OF OKLAHOMA
 COUNTY OF TULSA
 BEFORE ME, THE UNDERSIGNED AUTHORITY A NOTARY
 PUBLIC IN AND FOR THE STATE OF OKLAHOMA, ON THIS DAY
 PERSONALLY APPEARED JAMES W. BISHOP, JR., KNOWN TO ME TO BE
 THE PERSON WHOSE NAME IS SUBSCRIBED TO THE FOREGOING
 INSTRUMENT, AND ACKNOWLEDGED TO ME THAT HE EXECUTED THE
 SAME FOR THE PURPOSES AND CONSIDERATIONS THEREIN EXPRESSED
 AND IN THE CAPACITY THEREIN STATED.
 GIVEN UNDER MY HAND AND SEAL OF OFFICE ON THIS
 DAY OF Feb. 10, 2016.

[Signature]
 NOTARY PUBLIC IN AND FOR THE STATE OF OKLAHOMA

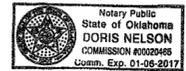

KNOW ALL MEN BY THESE PRESENT THAT I, DOW E KELLY, DO HEREBY CERTIFY
 THAT I PREPARED THIS PLAT FROM AN ACTUAL AND ACCURATE SURVEY OF
 THE LAND AND THAT THE CORNER MONUMENTS SHOWN HEREON WERE
 PROPERLY PLACED UNDER MY SUPERVISION.
 DATED: *[Signature]*, 2016.
 REGISTERED PROFESSIONAL LAND SURVEYOR



LEECO INDUSTRIAL, 19TH FILING

LCA ENVIRONMENTAL • CIVIL ENGINEERING • LAND SURVEYING
 521 North Texas, Odessa Tx. 79761 F-001363 F-10034300
 Phone # (432) 332-5058 E-Mail: lca@lcaodessa.com

PLAT FILED FOR RECORD
 MIDLAND COUNTY, TEXAS
 No. 016-4316 CABINET
 DATE 2-16-16 PAGE 121