
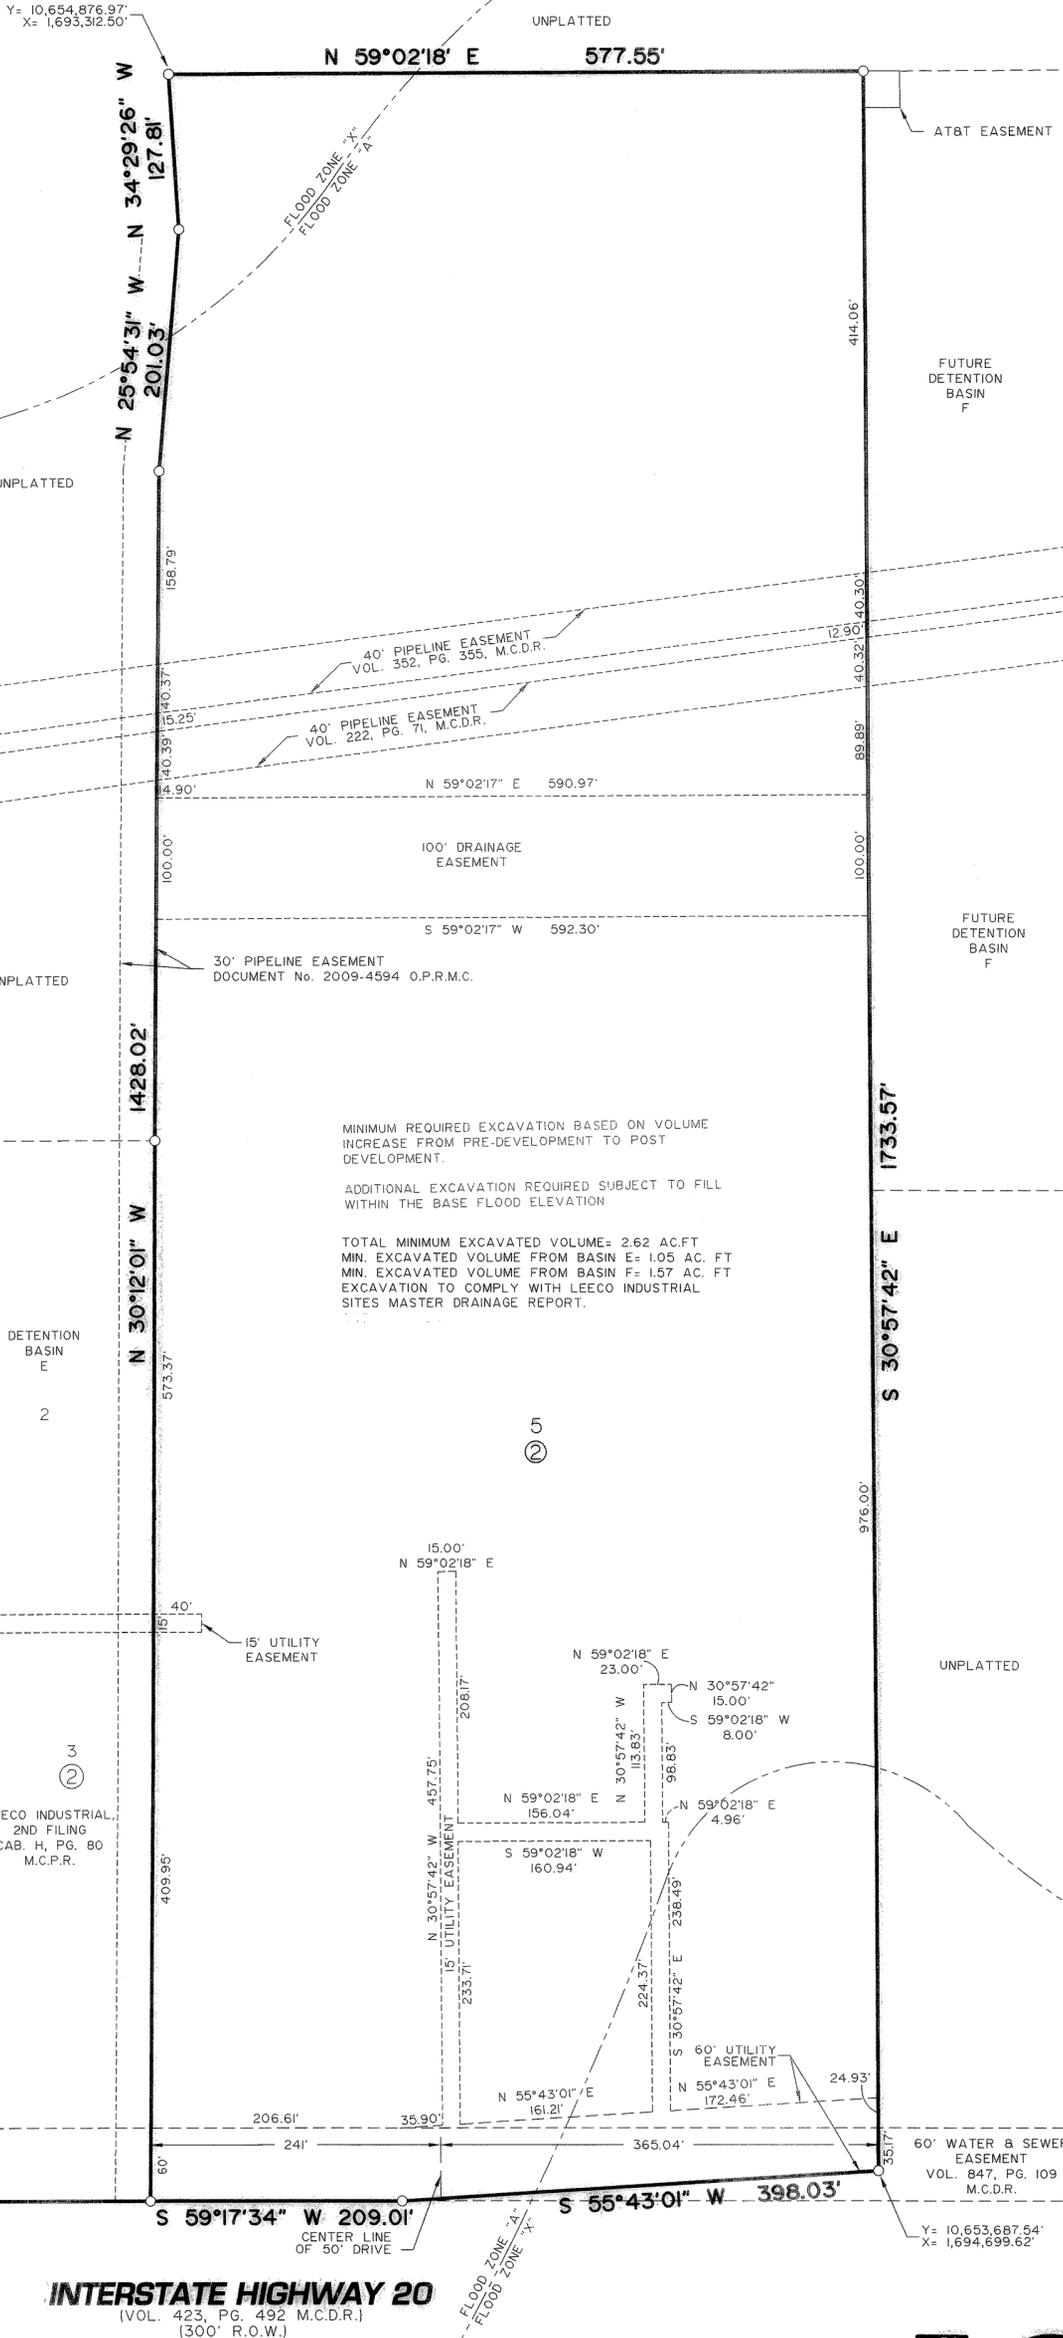


# LEECO INDUSTRIAL, 5TH FILING

BEING A REPLAT OF LOT 4, BLOCK 2, LEECO INDUSTRIAL, 2ND FILING  
AND 8.82 ACRES LOCATED  
IN SECTION 22, BLOCK 41, T-2-S. T&P RR. CO. SURVEY,  
ODESSA, MIDLAND COUNTY, TEXAS

11-16 P  
LCA  
15289000

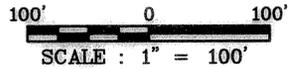

STATE OF TEXAS  
COUNTY OF MIDLAND

KNOW ALL MEN BY THESE PRESENT THAT I, THE UNDERSIGNED OWNER OF THE LAND SHOWN ON THIS PLAT AND DESIGNATED AS BEING A REPLAT OF LOT 4, BLOCK 2, LEECO INDUSTRIAL, SECOND FILING AND 8.82 ACRES LOCATED IN SECTION 21, BLOCK 41, T-2-S, T&P RR. CO. SURVEY, ODESSA, MIDLAND COUNTY TEXAS, AND WHOSE NAME IS SUBSCRIBED HERETO, THEREBY DEDICATED TO THE USE OF THE PUBLIC FOREVER ALL STREETS, ALLEYS, WATER COURSES, DRAINS, EASEMENTS, PUBLIC PLACES SHOWN THEREON FOR THE PURPOSE AND CONSIDERATION THEREIN EXPRESSED, AND A EASEMENT OF EGRESS AND INGRESS FOR TRASH COLLECTION PURPOSES IS HEREBY GRANTED.


BY: *James W. Bishop, Jr.*  
JAMES W. BISHOP, JR.  
VP ADMINISTRATION  
HELMERICH & PAYNE INTERNATIONAL DRILLING CO.

STATE OF OKLAHOMA  
COUNTY OF TULSA

BEFORE ME THE UNDERSIGNED AUTHORITY A NOTARY PUBLIC IN AND FOR THE COUNTY OF TULSA AND THE STATE OF OKLAHOMA, ON THIS DAY PERSONALLY APPEARED JAMES W. BISHOP, JR., KNOWN TO ME TO BE THE PERSON WHOSE NAME IS SUBSCRIBED TO THE FOREGOING INSTRUMENT, AND ACKNOWLEDGED TO ME THAT HE EXECUTED THE SAME FOR THE PURPOSES AND CONSIDERATIONS THEREIN EXPRESSED AND IN THE CAPACITY THEREIN STATED.

GIVEN UNDER MY HAND AND SEAL OF OFFICE ON THIS 16th DAY OF JUNE, 2011.

*Doris Nelson*  
NOTARY PUBLIC IN AND FOR THE STATE OF OKLAHOMA

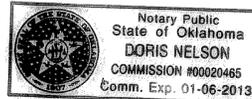

THAT I, DOW E KELLY, DO HEREBY CERTIFY THAT I PREPARED THIS PLAT FROM AN ACTUAL AND ACCURATE SURVEY OF THE LAND AND THAT THE CORNER MONUMENTS SHOWN HEREON WERE PROPERLY PLACED UNDER MY SUPERVISION.

DATED: 7 JUNE, 2011  
*Dow E Kelly*  
REGISTERED PROFESSIONAL SURVEYOR



THIS PLAT IS HEREBY APPROVED THIS 21st DAY OF APRIL, 2011, BY THE PLANNING AND ZONING COMMISSION, CITY OF ODESSA, TEXAS.

*Bill Ch...* CHAIRMAN, PLANNING COMMISSION  
*William...* DIRECTOR OF PLANNING

CERTIFICATE OF DIRECTOR OF PUBLIC WORKS

I HEREBY CERTIFY THAT ALL REQUIREMENTS OF THE "URBAN DEVELOPMENT ORDINANCE" CONCERNING SUBMISSION AND/OR APPROVAL OF INFORMATION AND DATA TO THE DIRECTOR OF PUBLIC WORKS AND THE CITY ENGINEER REQUIRED FOR FINAL PLAT APPROVAL HAVE BEEN COMPLIED WITH FOR THIS SUBMISSION.

DATED: August 16, 2011  
*Matthew...*  
DIRECTOR OF PUBLIC WORKS

NOTE:

- ACCESS TO INTERSTATE HIGHWAY 20 SHALL BE RESTRICTED TO THE POINTS OF ACCESS AS DESIGNATED ON THIS PLAT.

BASIS OF BEARINGS:  
BEARINGS & DISTANCES ARE RELATIVE TO THE TEXAS STATE PLANE COORDINATE SYSTEM, 1983 NAD, CENTRAL ZONE, WITH A COMBINED GRID FACTOR OF 0.99986384 AND A THETA ANGLE OF -01°00'53" AT CITY OF ODESSA STATION "OD8P" WITH PUBLISHED VALUES OF Y=10,662,407.787 AND X=1,685,243.801 IN US SURVEY FEET.

**LEGEND**

- SET 1/2" I.R. W/CAP UNLESS OTHERWISE NOTED

PLAT FILED FOR RECORD  
MIDLAND COUNTY, TEXAS  
NO. 2011-16379 CABINET H  
DATE 8-17-11 PAGE 1/5

FLOOD PLAIN DESIGNATION IS PER  
FEMA FIRM NO. 48329C0175F  
DATED SEPTEMBER 16, 2005