
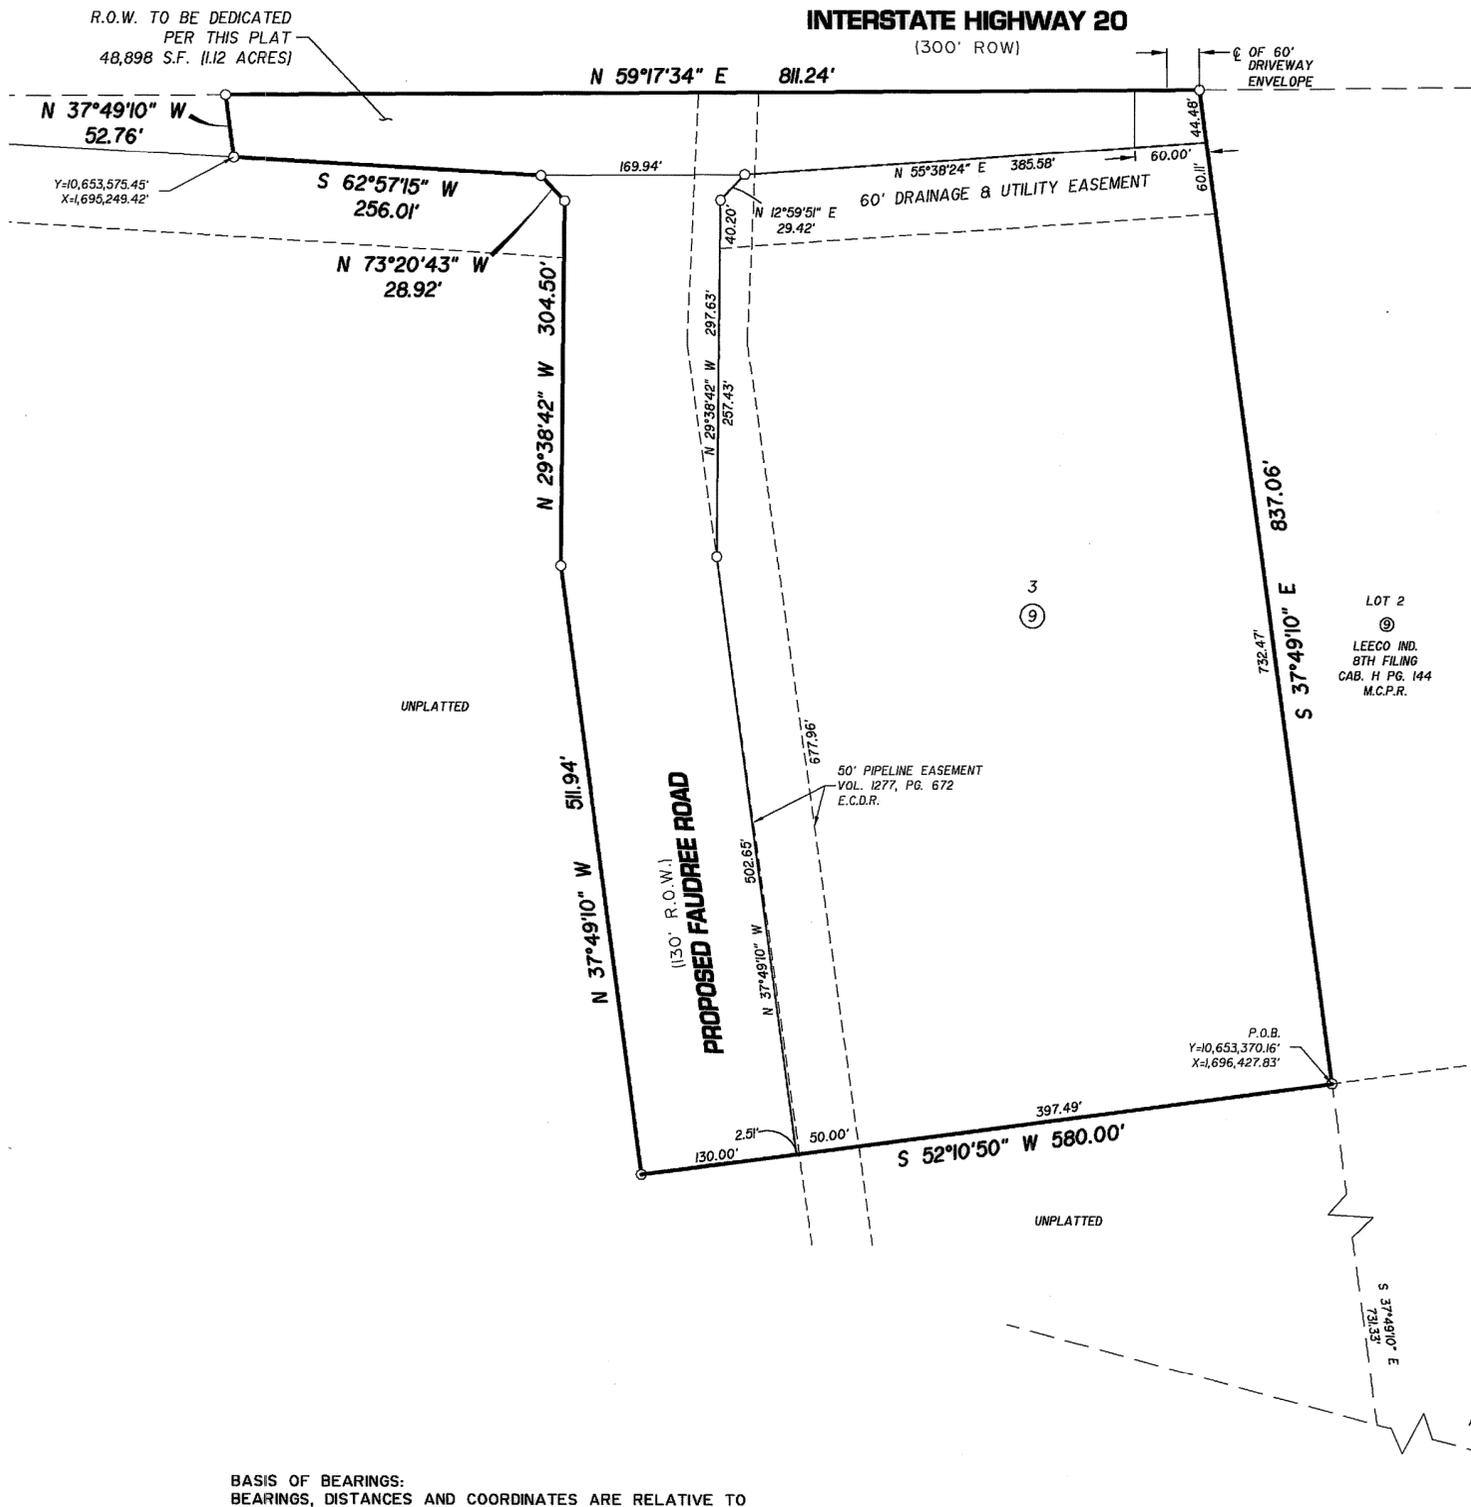


LOT 3, BLOCK 9 LEECO INDUSTRIAL, 8TH FILING

BEING A 11.77 ACRE TRACT LOCATED
IN SECTION 22, BLOCK 41, T-2-S. T&P RR. CO. SURVEY,
ODESSA, MIDLAND COUNTY, TEXAS

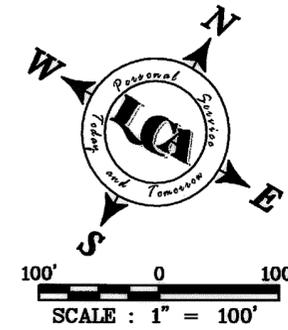


STATE OF TEXAS
COUNTY OF MIDLAND

KNOW ALL MEN BY THESE PRESENT THAT I, THE
UNDERSIGNED OWNER OF THE LAND SHOWN ON THIS PLAT AND
DESIGNATED AS BEING A 11.77 ACRE TRACT LOCATED IN SECTION 22,
BLOCK 41, T-2-S. T&P RR. CO. SURVEY, MIDLAND COUNTY TEXAS,
AND WHOSE NAME IS SUBSCRIBED HERETO, THEREBY DEDICATED TO
THE USE OF THE PUBLIC FOREVER ALL STREETS, ALLEYS, WATER
COURSES, DRAINS, EASEMENTS, PUBLIC PLACES SHOWN THEREON
FOR THE PURPOSE AND CONSIDERATION THEREIN EXPRESSED, AND A
EASEMENT OF EGRESS AND INGRESS FOR TRASH COLLECTION
PURPOSES HEREBY GRANTED.

BY: *Larry Lee*
LARRY LEE
APOLLO PERFORATORS INC.

STATE OF TEXAS
COUNTY OF ECTOR

BEFORE ME THE UNDERSIGNED AUTHORITY A NOTARY
PUBLIC IN AND FOR THE COUNTY OF ECTOR AND THE STATE OF
TEXAS, ON THIS DAY PERSONALLY APPEARED LARRY LEE, KNOWN
TO ME TO BE THE PERSON WHOSE NAME IS SUBSCRIBED TO THE
FOREGOING INSTRUMENT, AND ACKNOWLEDGED TO ME THAT HE
EXECUTED THE SAME FOR THE PURPOSES AND CONSIDERATIONS
THEREIN EXPRESSED AND IN THE CAPACITY THEREIN STATED.

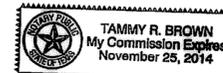

GIVEN UNDER MY HAND AND SEAL OF OFFICE ON THIS 23rd
DAY OF April, 2012
Tammy R. Brown
NOTARY PUBLIC IN AND FOR THE STATE OF TEXAS



THAT I, DOW E KELLY, DO HEREBY CERTIFY THAT I PREPARED THIS PLAT
FROM AN ACTUAL AND ACCURATE SURVEY OF THE LAND AND THAT THE
CORNER MONUMENTS SHOWN HEREON WERE PROPERLY PLACED UNDER MY
SUPERVISION.
DATED: 20 April, 2012 *Dow E. Kelly*
REGISTERED PROFESSIONAL SURVEYOR

THIS PLAT IS HEREBY APPROVED THIS 15th DAY OF MARCH, 2012,
BY THE PLANNING AND ZONING COMMISSION, CITY OF ODESSA, TEXAS.
James A. Hester CHAIRMAN, PLANNING COMMISSION
Arrian Hester DIRECTOR OF PLANNING

CERTIFICATE OF DIRECTOR OF PUBLIC WORKS
I HEREBY CERTIFY THAT ALL REQUIREMENTS OF THE "URBAN DEVELOPMENT
ORDINANCE" CONCERNING SUBMISSION AND/OR APPROVAL OF INFORMATION
AND DATA TO THE DIRECTOR OF PUBLIC WORKS AND THE CITY ENGINEER
REQUIRED FOR FINAL PLAT APPROVAL HAVE BEEN COMPLIED WITH FOR THIS
SUBMISSION.
DATED: May 3, 2012 *Matthew S. Spangol*
DIRECTOR OF PUBLIC WORKS

PLAT FILED FOR RECORD
MIDLAND COUNTY, TEXAS
No. 2012-9519 CABINET H
DATE 5/10/12 PAGE 152

BASIS OF BEARINGS:
BEARINGS, DISTANCES AND COORDINATES ARE RELATIVE TO
THE TEXAS STATE PLANE COORDINATE SYSTEM, 1983 NAD,
CENTRAL ZONE, BASED ON THE CITY OF ODESSA GPS CONTROL
MONUMENT "ODSP" WITH A COMBINED GRID FACTOR OF
0.99986384 AND A THETA ANGLE OF -1°00'53".