
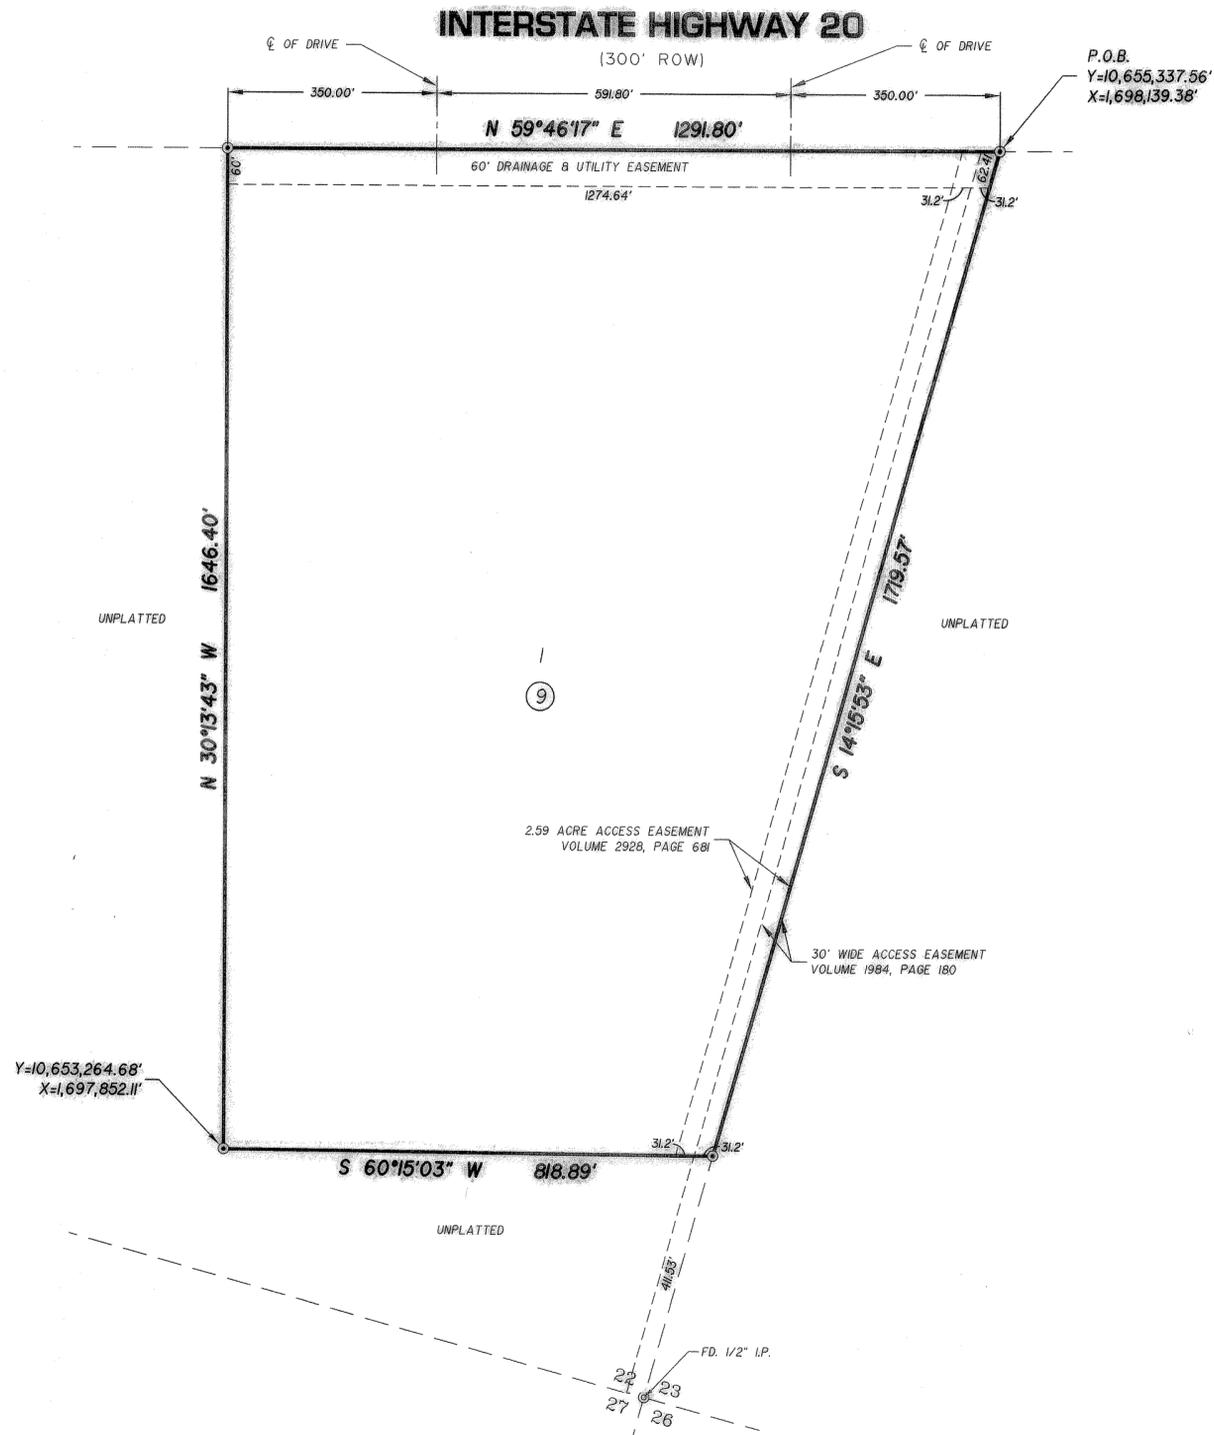


LEECO INDUSTRIAL, 8TH FILING

BEING A 40.00 ACRE TRACT LOCATED
IN SECTION 22, BLOCK 41, T-2-S. T&P RR. CO. SURVEY,
ODESSA, MIDLAND COUNTY, TEXAS

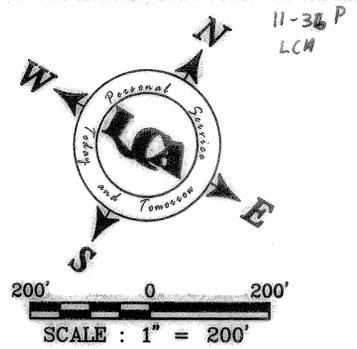

STATE OF TEXAS
COUNTY OF ECTOR

KNOW ALL MEN BY THESE PRESENT THAT I, THE UNDERSIGNED OWNER OF THE LAND SHOWN ON THIS PLAT AND DESIGNATED AS BEING A 40.00 ACRE TRACT LOCATED IN SECTION 22, BLOCK 41, T-2-S, T&P RR. CO. SURVEY, MIDLAND COUNTY TEXAS, AND WHOSE NAME IS SUBSCRIBED HERETO, THEREBY DEDICATED TO THE USE OF THE PUBLIC FOREVER ALL STREETS, ALLEYS, WATER COURSES, DRAINS, EASEMENTS, PUBLIC PLACES SHOWN THEREON FOR THE PURPOSE AND CONSIDERATION THEREIN EXPRESSED, AND A EASEMENT OF EGRESS AND INGRESS FOR TRASH COLLECTION PURPOSES IS HEREBY GRANTED.

BY: Larry Lee
APOLLO PERFORATORS, INC
LARRY LEE

LEGEND


- ⊙ FOUND 1/2" IRON PIPE
- SECTION CORNER
- SET 1/2" I.R. W/CAP UNLESS OTHERWISE NOTED

STATE OF TEXAS
COUNTY OF ECTOR

BEFORE ME THE UNDERSIGNED AUTHORITY A NOTARY PUBLIC IN AND FOR THE COUNTY OF ECTOR AND THE STATE OF TEXAS, ON THIS DAY PERSONALLY APPEARED LARRY LEE, KNOWN TO ME TO BE THE PERSON WHOSE NAME IS SUBSCRIBED TO THE FOREGOING INSTRUMENT, AND ACKNOWLEDGED TO ME THAT HE EXECUTED THE SAME FOR THE PURPOSES AND CONSIDERATIONS THEREIN EXPRESSED AND IN THE CAPACITY THEREIN STATED.

GIVEN UNDER MY HAND AND SEAL OF OFFICE ON THIS 22nd DAY OF NOVEMBER, 2011.

Shari Dawson
NOTARY PUBLIC IN AND FOR THE STATE OF TEXAS

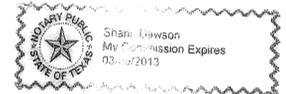

THAT I, DOW E KELLY, DO HEREBY CERTIFY THAT I PREPARED THIS PLAT FROM AN ACTUAL AND ACCURATE SURVEY OF THE LAND AND THAT THE CORNER MONUMENTS SHOWN HEREON WERE PROPERLY PLACED UNDER MY SUPERVISION.

DATED: 22 November 20 11
Dow E Kelly
REGISTERED PROFESSIONAL SURVEYOR



THIS PLAT IS HEREBY APPROVED THIS 20th DAY OF OCTOBER, 20 11, BY THE PLANNING AND ZONING COMMISSION, CITY OF ODESSA, TEXAS.

James S. Hector CHAIRMAN, PLANNING COMMISSION
Arman Gray DIRECTOR OF PLANNING

CERTIFICATE OF DIRECTOR OF PUBLIC WORKS

I HEREBY CERTIFY THAT ALL REQUIREMENTS OF THE "URBAN DEVELOPMENT ORDINANCE" CONCERNING SUBMISSION AND/OR APPROVAL OF INFORMATION AND DATA TO THE DIRECTOR OF PUBLIC WORKS AND THE CITY ENGINEER REQUIRED FOR FINAL PLAT APPROVAL HAVE BEEN COMPLIED WITH FOR THIS SUBMISSION.

DATED: December 7, 20 11
Matthew S. Langford
DIRECTOR OF PUBLIC WORKS

PLAT FILED FOR RECORD
MIDLAND COUNTY, TEXAS
No. 2454 CABINET 11
DATE 12/9/11 PAGE 129

BASIS OF BEARINGS:
BEARINGS & DISTANCES ARE RELATIVE TO THE TEXAS STATE PLANE COORDINATE SYSTEM, 1983 NAD, CENTRAL ZONE, WITH A COMBINED GRID FACTOR OF 0.99986384 AND A THETA ANGLE OF -0°00'53" AT CITY OF ODESSA STATION "OD8P" WITH PUBLISHED VALUES OF Y=10,662,407.787 AND X=1,685,243.801 IN US SURVEY FEET.

FLOOD PLAIN DESIGNATION
(ZONE X) IS PER FEMA
FIRM No. 48329C0175F
DATED SEPTEMBER 16, 2005

LCA ENVIRONMENTAL • CIVIL ENGINEERING • LAND SURVEYING
Phone # (432) 332-5058 E-Mail: lca@lcaodessa.com F-001363
521 North Texas, Odessa Tx. 79761 Copyright 2011 LCA