
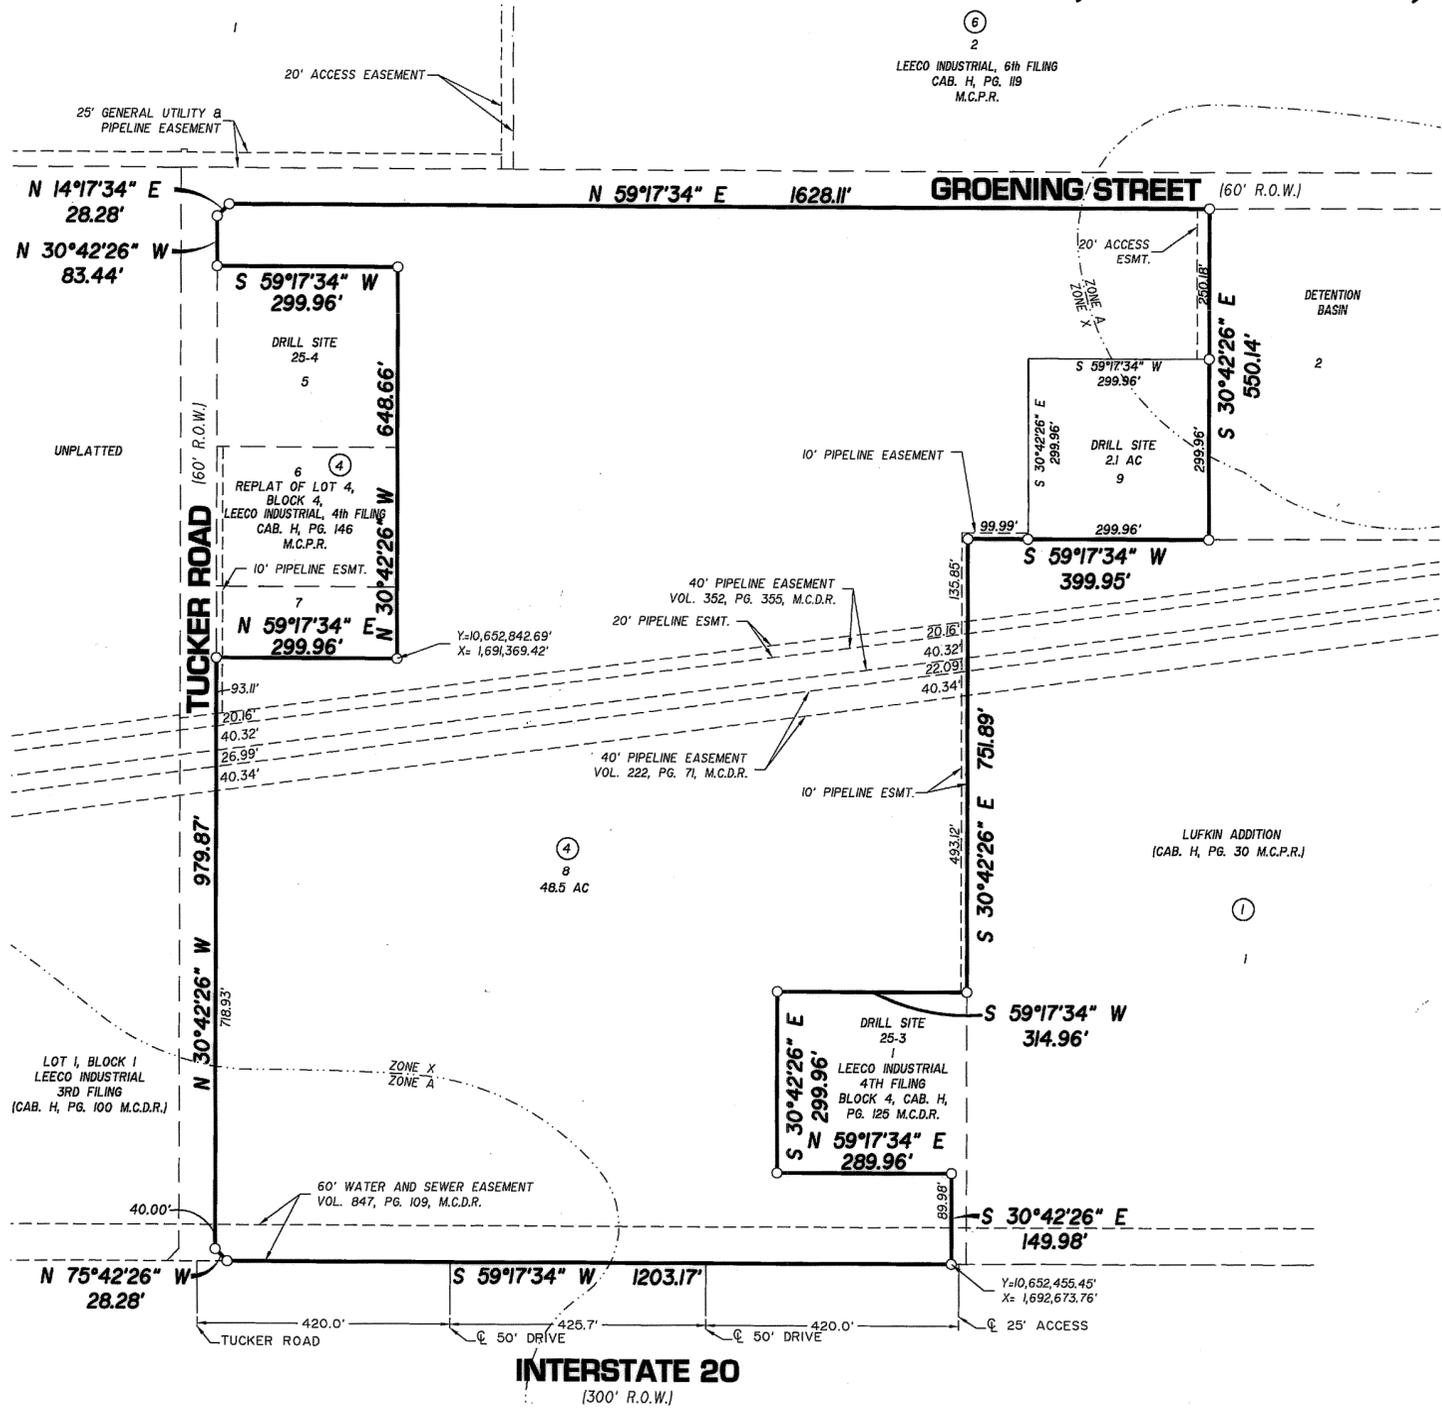


LEECO INDUSTRIAL, 9TH FILING

BEING A REPLAT OF LOTS 2 & 3, BLOCK 4, LEECO INDUSTRIAL
4TH FILING AND A 22.1 ACRE TRACT LOCATED
IN SECTION 21, BLOCK 41, T-2-S. T&P RR. CO. SURVEY,
ODESSA, MIDLAND COUNTY, TEXAS

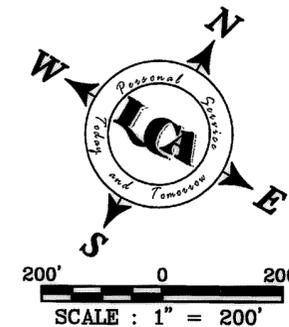

STATE OF TEXAS
COUNTY OF MIDLAND

KNOW ALL MEN BY THESE PRESENT THAT I, THE UNDERSIGNED OWNER OF THE LAND SHOWN ON THIS PLAT AND DESIGNATED AS BEING A REPLAT OF LOTS 2 & 3, BLOCK 4, LEECO INDUSTRIAL 4TH FILING AND A 22.1 ACRE TRACT LOCATED IN SECTION 22, BLOCK 41, T-2-S. T&P RR. CO. SURVEY, MIDLAND COUNTY TEXAS, AND WHOSE NAME IS SUBSCRIBED HERETO, THEREBY DEDICATED TO THE USE OF THE PUBLIC FOREVER ALL STREETS, ALLEYS, WATER COURSES, DRAINS, EASEMENTS, PUBLIC PLACES SHOWN THEREON FOR THE PURPOSE AND CONSIDERATION THEREIN EXPRESSED AND A EASEMENT OF EGRESS AND INGRESS FOR TRASH COLLECTION PURPOSES IS HEREBY GRANTED.


Larry Lee
APOLLO PERFORATORS
LARRY LEE

STATE OF TEXAS
COUNTY OF ECTOR

BEFORE ME THE UNDERSIGNED AUTHORITY A NOTARY PUBLIC IN AND FOR THE COUNTY OF ECTOR AND THE STATE OF TEXAS, ON THIS DAY PERSONALLY APPEARED LARRY LEE, KNOWN TO ME TO BE THE PERSON WHOSE NAME IS SUBSCRIBED TO THE FOREGOING INSTRUMENT, AND ACKNOWLEDGED TO ME THAT HE EXECUTED THE SAME FOR THE PURPOSES AND CONSIDERATIONS THEREIN EXPRESSED AND IN THE CAPACITY THEREIN STATED.

GIVEN UNDER MY HAND AND SEAL OF OFFICE ON THIS DAY OF April 30, 2012.

Lenia Ann Renfro
NOTARY PUBLIC IN AND FOR THE STATE OF TEXAS

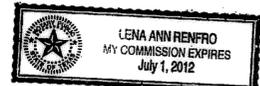

THIS PLAT IS HEREBY APPROVED THIS 5TH DAY OF APRIL, 2012, BY THE PLANNING AND ZONING COMMISSION, CITY OF ODESSA, TEXAS.

James A. White CHAIRMAN, PLANNING COMMISSION
Carissa Phaw DIRECTOR OF PLANNING

CERTIFICATE OF DIRECTOR OF PUBLIC WORKS

I HEREBY CERTIFY THAT ALL REQUIREMENTS OF THE "URBAN DEVELOPMENT ORDINANCE" CONCERNING SUBMISSION AND/OR APPROVAL OF INFORMATION AND DATA TO THE DIRECTOR OF PUBLIC WORKS AND THE CITY ENGINEER REQUIRED FOR FINAL PLAT APPROVAL HAVE BEEN COMPLIED WITH FOR THIS SUBMISSION.

DATED: June 21, 2012
Matthew Schuyler
DIRECTOR OF PUBLIC WORKS

THAT I, DOW E KELLY, DO HEREBY CERTIFY THAT I PREPARED THIS PLAT FROM AN ACTUAL AND ACCURATE SURVEY OF THE LAND AND THAT THE CORNER MONUMENTS SHOWN HEREON WERE PROPERLY PLACED UNDER MY SUPERVISION.

DATED: 27 April, 2012

Dow E Kelly
REGISTERED PROFESSIONAL SURVEYOR

PLAT FILED FOR RECORD
MIDLAND COUNTY, TEXAS
No. 2012-16293 CABINET H
DATE 8/1/12 PAGE 155

BASIS OF BEARINGS:
BEARINGS, DISTANCES AND COORDINATES ARE RELATIVE TO THE TEXAS STATE PLANE COORDINATE SYSTEM, 1983 NAD, CENTRAL ZONE, BASED ON THE CITY OF ODESSA GPS CONTROL MONUMENT "ODBP" WITH A COMBINED GRID FACTOR OF 0.99986384 AND A THETA ANGLE OF -1°00'53".

FLOOD PLAIN DESIGNATION IS PER FEMA FIRM NO. 48329C0175F DATED SEPTEMBER 16, 2005.