


LEECO INDUSTRIAL, 12TH FILING

BEING A 22.03 ACRE TRACT LOCATED
IN SECTION 21, BLOCK 41, T-2-S, T&P RR. CO. SURVEY,
ODESSA, MIDLAND COUNTY, TEXAS

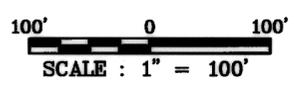


LEGEND

○ SET 1/2" I.R. W/CAP
UNLESS OTHERWISE NOTED

BASIS OF BEARINGS:
BEARINGS & DISTANCES ARE RELATIVE TO THE TEXAS STATE
PLANE COORDINATE SYSTEM, 1983 NAD, CENTRAL ZONE, WITH
A COMBINED GRID FACTOR OF 0.999870096 AND A THETA
ANGLE OF -01°00'53" AT CITY OF ODESSA STATION "OD8P"
WITH PUBLISHED VALUES OF Y=10,662,407.787 AND
X=1,685,243.801 IN US SURVEY FEET.

FLOOD PLAIN DESIGNATION IS PER
FEMA FIRM NO. 48329C0175F
DATED SEPTEMBER 16, 2005

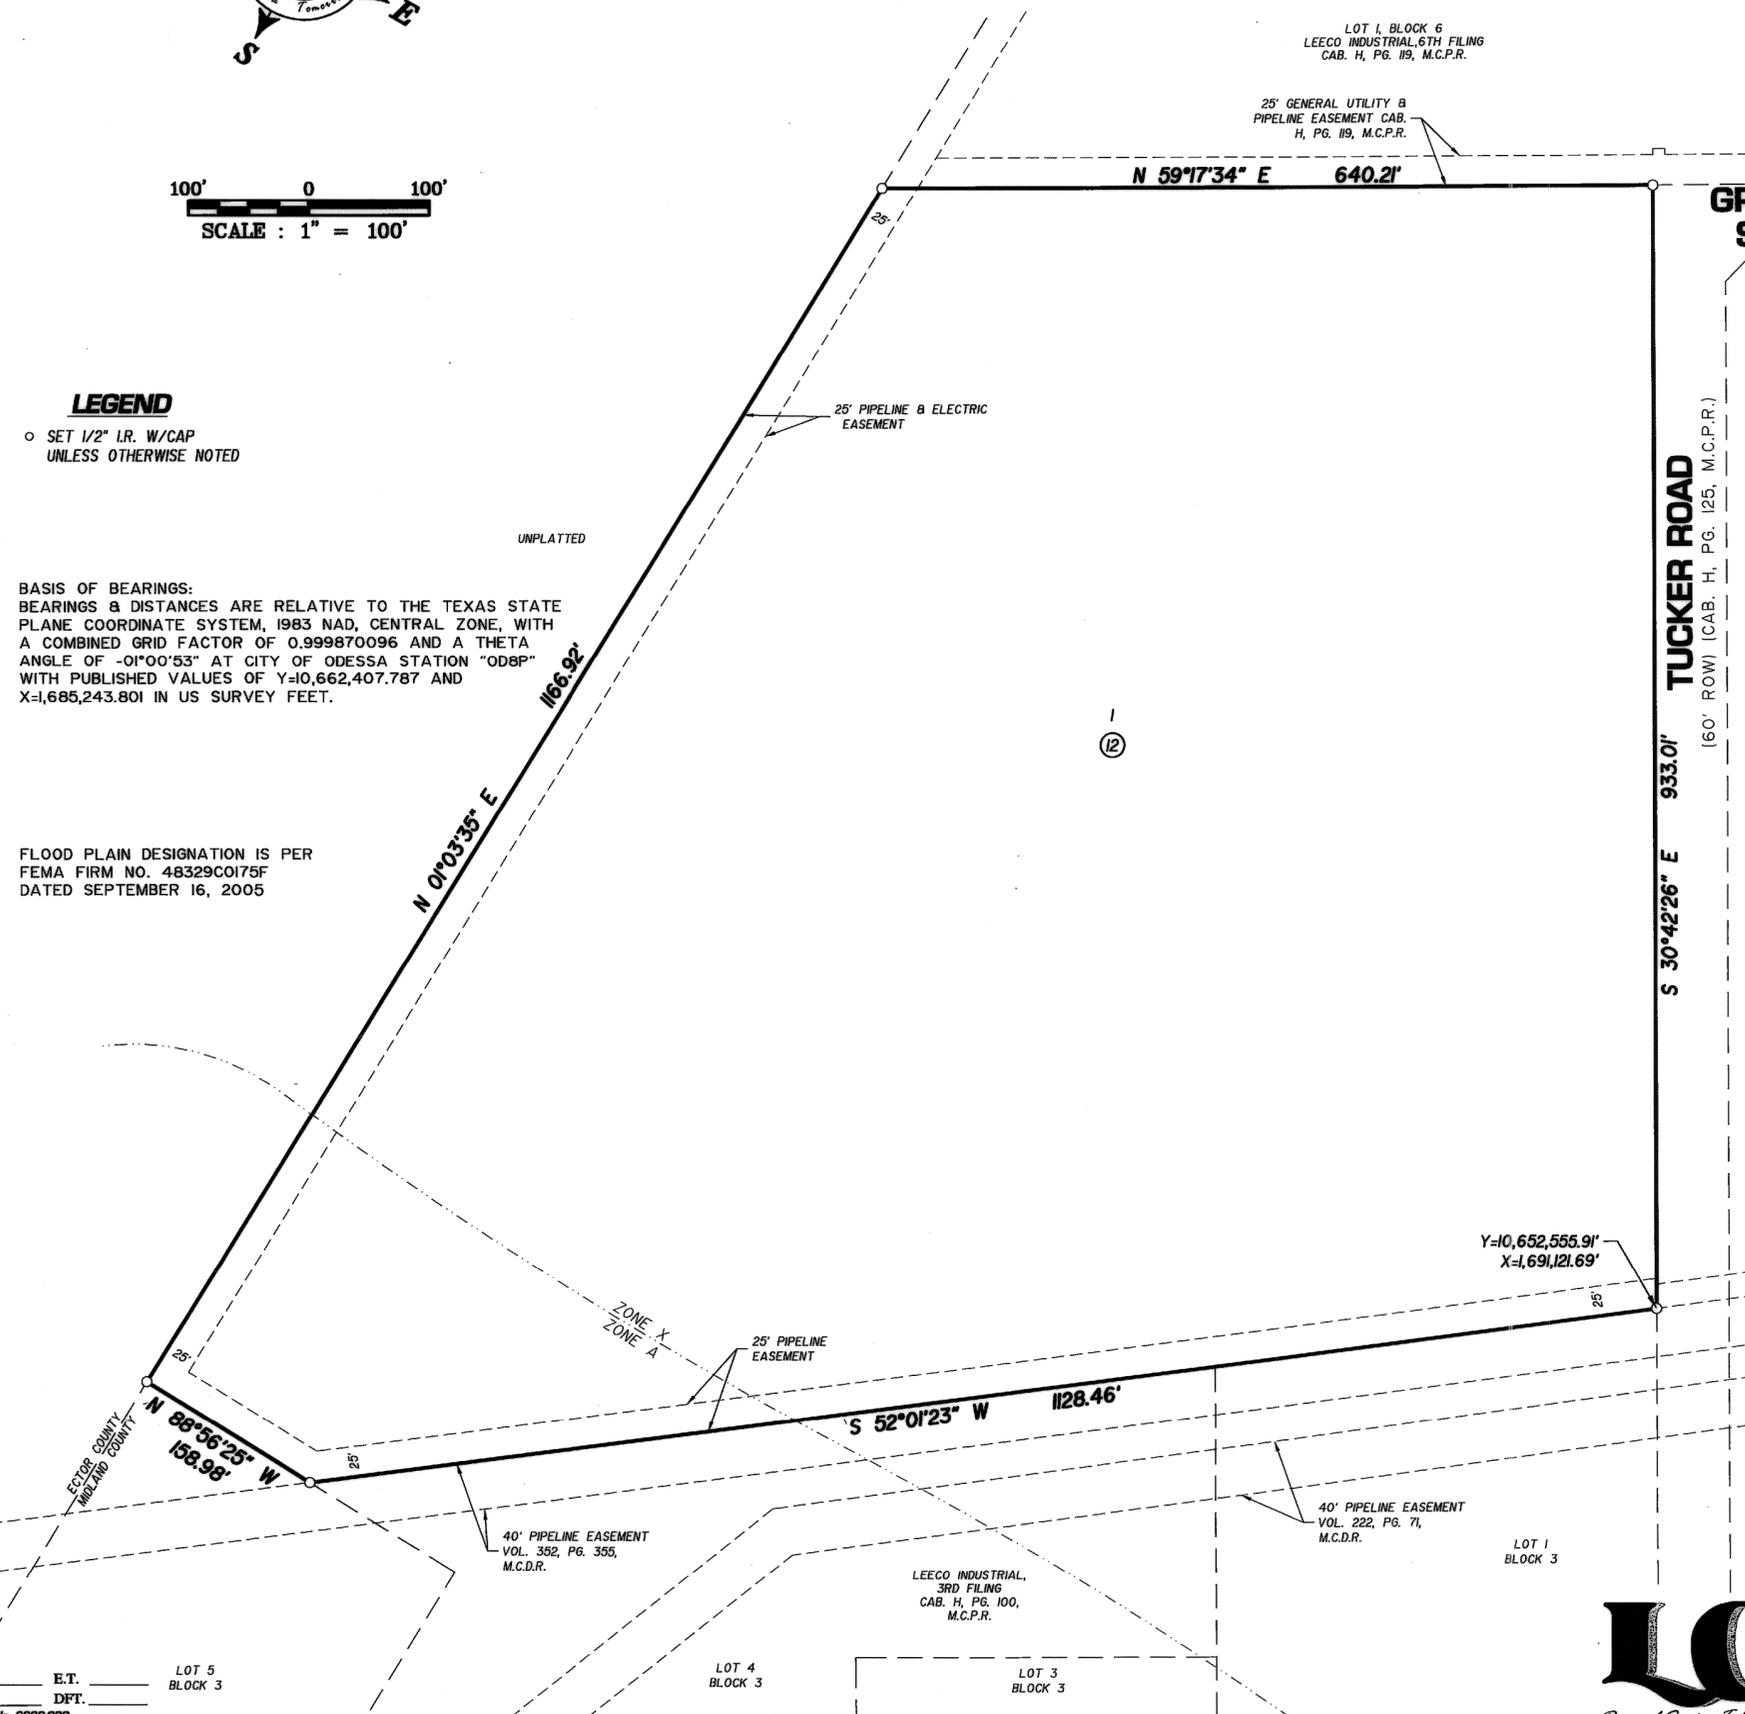

STATE OF TEXAS
COUNTY OF MIDLAND

KNOW ALL MEN BY THESE PRESENT THAT I, THE
UNDERSIGNED OWNER OF THE LAND SHOWN ON THIS PLAT AND
DESIGNATED AS BEING LEECO INDUSTRIAL, 12TH FILING LOCATED IN
SECTION 21, BLOCK 41, T-2-S, T&P RR. CO. SURVEY, MIDLAND
COUNTY, TEXAS, AND WHOSE NAME IS SUBSCRIBED HERETO,
THEREBY DEDICATED TO THE USE OF THE PUBLIC FOREVER ALL
STREETS, ALLEYS, WATER COURSES, DRAINS, EASEMENTS, PUBLIC
PLACES SHOWN THEREON FOR THE PURPOSE AND CONSIDERATION
THEREIN EXPRESSED, AND A EASEMENT OF EGRESS AND INGRESS
FOR WASH COLLECTION PURPOSES IS HEREBY GRANTED.

BY: *Larry Lee*
APOLLO PERFORATIONS, INC.
LARRY LEE

STATE OF TEXAS
COUNTY OF ECTOR

BEFORE ME THE UNDERSIGNED AUTHORITY A NOTARY
PUBLIC IN AND FOR THE COUNTY OF ECTOR AND THE STATE OF
TEXAS, ON THIS DAY PERSONALLY APPEARED LARRY LEE, KNOWN
TO ME TO BE THE PERSON WHOSE NAME IS SUBSCRIBED TO THE
FOREGOING INSTRUMENT, AND ACKNOWLEDGED TO ME THAT HE
EXECUTED THE SAME FOR THE PURPOSES AND CONSIDERATIONS
THEREIN EXPRESSED AND IN THE CAPACITY THEREIN STATED.



GIVEN UNDER MY HAND AND SEAL OF OFFICE ON THIS
DAY OF August, 2012 *Lenard Renfro*
NOTARY PUBLIC IN AND FOR THE STATE OF TEXAS

THIS PLAT IS HEREBY APPROVED THIS 2ND DAY OF AUGUST, 2012,
BY THE PLANNING AND ZONING COMMISSION, CITY OF ODESSA, TEXAS.

James A. Kestel CHAIRMAN, PLANNING COMMISSION
Carman Priddy DIRECTOR OF PLANNING

CERTIFICATE OF DIRECTOR OF PUBLIC WORKS

I HEREBY CERTIFY THAT ALL REQUIREMENTS OF THE "URBAN DEVELOPMENT
ORDINANCE" CONCERNING SUBMISSION AND/OR APPROVAL OF INFORMATION
AND DATA TO THE DIRECTOR OF PUBLIC WORKS AND THE CITY ENGINEER
REQUIRED FOR FINAL PLAT APPROVAL HAVE BEEN COMPLIED WITH FOR THIS
SUBMISSION.

DATED: August 14, 2012 *Matthew Langford*
DIRECTOR OF PUBLIC WORKS

THAT I, DOW E KELLY, DO HEREBY CERTIFY THAT I PREPARED THIS PLAT
FROM AN ACTUAL AND ACCURATE SURVEY OF THE LAND AND THAT THE
CORNER MONUMENTS SHOWN HEREON WERE PROPERLY PLACED UNDER MY
SUPERVISION.

DATED: 8 August, 2012 *Dow E Kelly*
REGISTERED PROFESSIONAL SURVEYOR

PLAT FILED FOR RECORD
MIDLAND COUNTY, TEXAS
2012-18289 No. 2012-18289 CABINET H
DATE 8-23-12 PAGE 1&2

LCA ENVIRONMENTAL • CIVIL ENGINEERING • LAND SURVEYING
Phone # (432) 332-5058 E-Mail: lca@lcaodessa.com F-001363
521 North Texas, Odessa Tx. 79761 Copyright 2012 LCA
Personal Service, Today and Tomorrow