
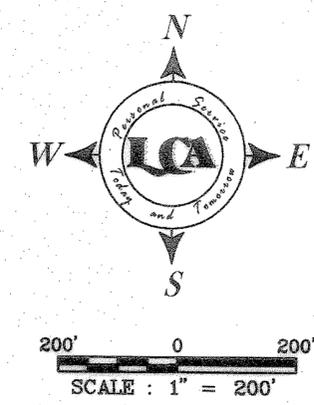


REPLAT SHOWING
LOTS 5 THROUGH 11, BLOCK 1

LESCO ADDITION, 2nd FILING

BEING ALL OF LOTS 1, 2, 3 AND BLOCK 1, LESCO ADDITION, A SUBDIVISION IN ECTOR COUNTY, TEXAS, ACCORDING TO THE PLAT FILED IN CABINET A, PAGE 67-A, PLAT RECORDS, ECTOR COUNTY, TEXAS, AND BEING ALL OF LOTS 1 THROUGH 5, BLOCK 6, INDUSTRIAL SITES, A SUBDIVISION IN ECTOR COUNTY, TEXAS, ACCORDING TO THE PLAT RECORD IN VOLUME 8, PAGE 39, PLAT RECORDS, ECTOR COUNTY, TEXAS, AND BEING ALL OF THAT CERTAIN TRACT OF LAND DEDICATED AS A PUBLIC RIGHT-OF-WAY FORMERLY KNOWN AS HONDO STREET, AS SHOWN ON THE PLAT FILED FOR RECORD IN VOLUME 8, PAGE 39, PLAT RECORDS, ECTOR COUNTY, TEXAS, AND ABANDONED BY THE ECTOR COUNTY COMMISSIONERS COURT BY MAJORITY VOTE ON AUGUST 5, 2014.

15294670

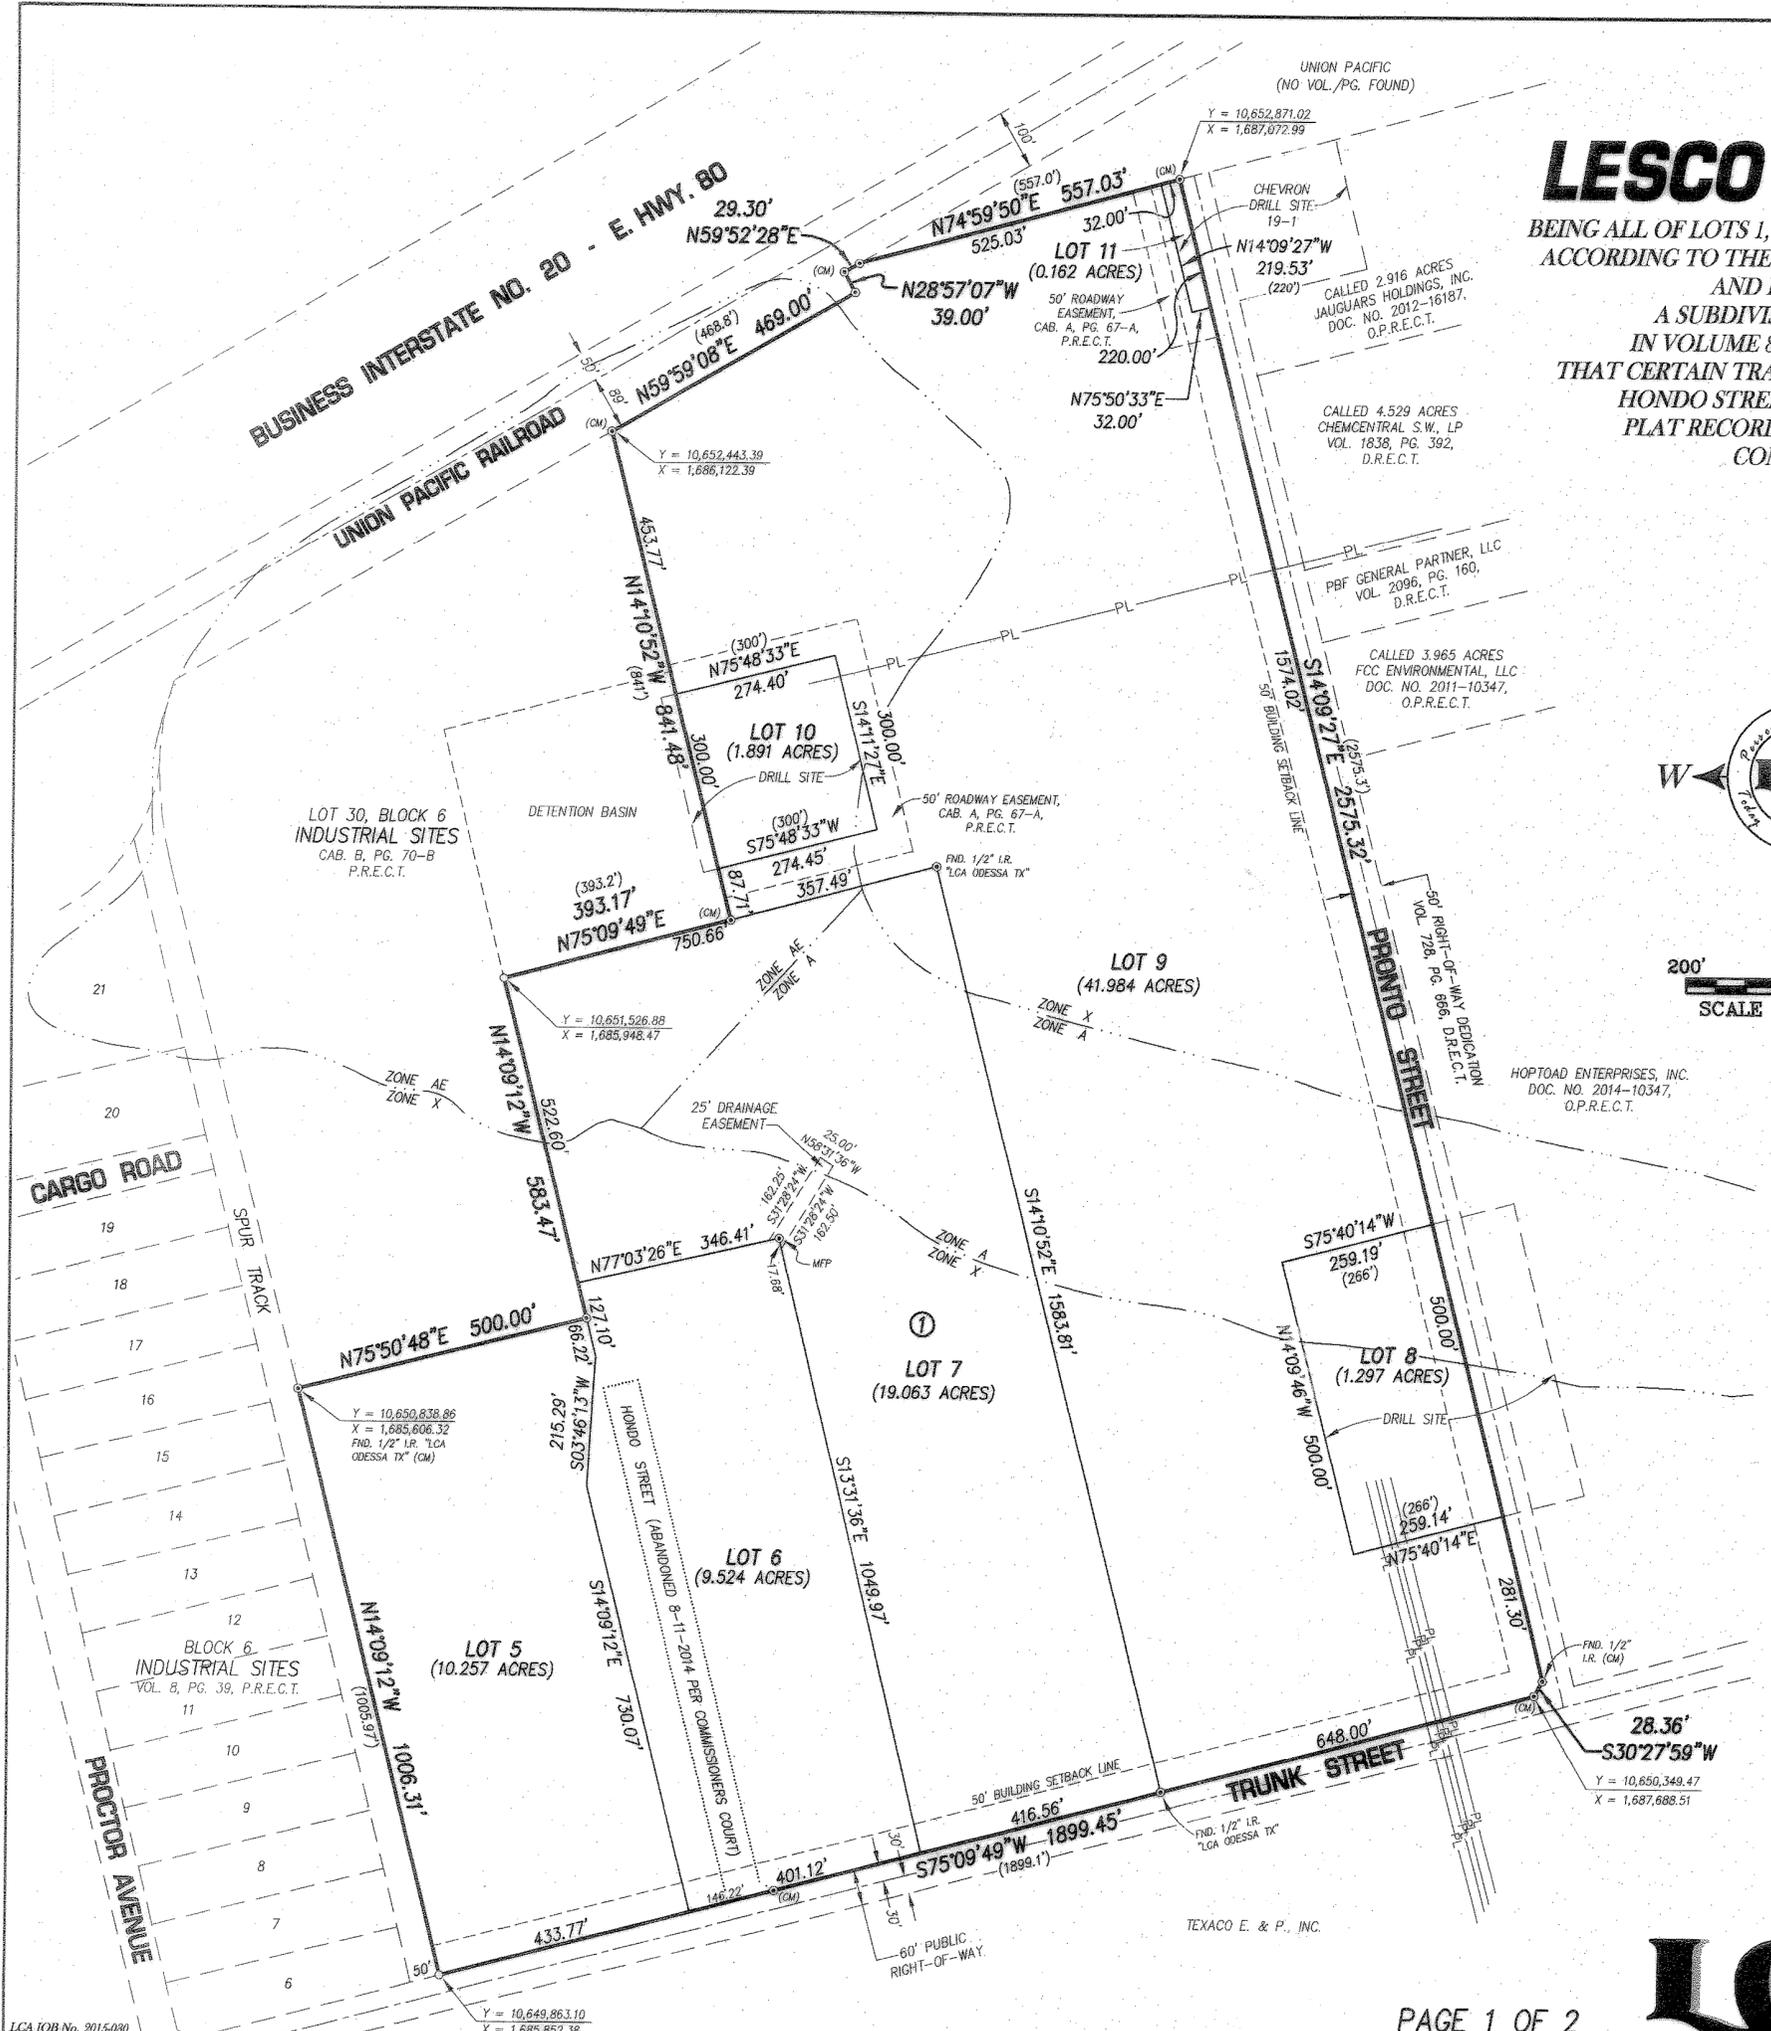

LEGEND

- FOUND 1/2" I.R. W/CAP "HOWELL" UNLESS OTHERWISE NOTED
- SET 1/2" I.R. W/CAP "LCA ODESSA TX"
- MFP METAL FENCE POST FOUND
- (CM) CONTROLLING MONUMENT
- VOL. VOLUME
- PG. PAGE
- CAB. CABINET
- O.P.R.E.C.T. OFFICIAL PUBLIC RECORDS ECTOR COUNTY TEXAS
- D.R.E.C.T. DEED RECORDS ECTOR COUNTY TEXAS
- R.O.W. RIGHT-OF-WAY

GENERAL NOTES

1. THE BEARINGS, DISTANCES AND COORDINATES SHOWN HEREON BASED ON GPS OBSERVATIONS AND ARE RELATIVE TO THE TEXAS COORDINATE SYSTEM, NAD83, CENTRAL ZONE (4203), WITH A COMBINED GRID FACTOR OF 0.999720806 AND A THETA ANGLE OF -01°00'44" NEAR THE CENTER OF THIS PROJECT (Y = 10,651,149.64 AND X = 1,686,475.25) IN US SURVEY FEET. ACREAGE STATED IS AVERAGE SURFACE.
2. ALL CORNERS ARE MONUMENTED WITH A 1/2 INCH IRON ROD SET WITH A CAP STAMPED "LCA ODESSA TX" UNLESS OTHERWISE SHOWN HEREON.
3. THE SUBJECT PROPERTY IS LOCATED IN ZONES A, AE AND X ACCORDING TO THE FLOOD INSURANCE RATE MAP, MAP NO. 48135C0250E, MAP REVISED: MARCH 15, 2012.
4. A BLANKET DRAINAGE EASEMENT IS DEDICATED BY THIS PLAT ACROSS LOTS 6 AND 7 FOR THE BENEFIT OF LOT 5.
5. A BLANKET ACCESS EASEMENT IS DEDICATED ACROSS LOT 9 FOR ACCESS TO LOT 10 BY THIS PLAT.
6. SEE PAGE 2 OF 2 FOR OWNER'S CERTIFICATE AND DEDICATION, SURVEYOR'S CERTIFICATION, AND CITY/COUNTY APPROVAL.
7. THE LOCATION OF ANY PIPELINE OR UNDERGROUND UTILITY (PUBLIC OR PRIVATE) SHOWN HEREON ARE APPROXIMATE. ALL INTERESTED PARTIES SHALL HAVE ALL UNDERGROUND PIPELINES AND UTILITIES (PUBLIC OR PRIVATE) FIELD VERIFIED BEFORE ANY PLANNING, DESIGNING OR CONSTRUCTING ANY IMPROVEMENTS ON ANY PORTION OF THE SUBJECT PROPERTY SHOWN HEREON.

F:\2015\2015-030\dwg\Drcting\Plat\Replat\2015-030 REPLAT.dwg, 7/7/2015 10:28:13 AM

15294670

REPLAT SHOWING
LOTS 5 THROUGH 11, BLOCK 1

LESCO ADDITION, 2nd FILING

BEING ALL OF LOTS 1, 2, 3 AND 4, BLOCK 1, LESCO ADDITION, A SUBDIVISION IN ECTOR COUNTY, TEXAS, ACCORDING TO THE PLAT FILED IN CABINET A, PAGE 67-A, PLAT RECORDS, ECTOR COUNTY, TEXAS, AND BEING ALL OF LOTS 1 THROUGH 5, BLOCK 6, INDUSTRIAL SITES, A SUBDIVISION IN ECTOR COUNTY, TEXAS, ACCORDING TO THE PLAT RECORD IN VOLUME 8, PAGE 39, PLAT RECORDS, ECTOR COUNTY, TEXAS, AND BEING ALL OF THAT CERTAIN TRACT OF LAND DEDICATED AS A PUBLIC RIGHT-OF-WAY FORMERLY KNOWN AS HONDO STREET, AS SHOWN ON THE PLAT FILED FOR RECORD IN VOLUME 8, PAGE 39, PLAT RECORDS, ECTOR COUNTY, TEXAS, AND ABANDONED BY THE ECTOR COUNTY COMMISSIONERS COURT BY A MAJORITY VOTE ON AUGUST 5, 2014.

OWNER'S DEDICATION
LOTS 5 THROUGH 7, BLOCK 1

STATE OF TEXAS §
COUNTY OF ECTOR §

KNOW ALL MEN BY THESE PRESENTS: THAT WE, THE UNDERSIGNED OWNER OF THE LAND SHOWN ON THIS PLAT AND DESIGNATED AS REPLAT SHOWING LOTS 5 THROUGH 11, BLOCK 1, LESCO ADDITION, 2nd FILING, BEING ALL OF LOT 1, BLOCK 1, LESCO ADDITION, A SUBDIVISION IN ECTOR COUNTY, TEXAS, ACCORDING TO THE PLAT FILED IN CABINET A, PAGE 67-A, PLAT RECORDS, ECTOR COUNTY, TEXAS, AND BEING ALL OF LOTS 1 THROUGH 5, BLOCK 6, INDUSTRIAL SITES, A SUBDIVISION IN ECTOR COUNTY, TEXAS, ACCORDING TO THE PLAT RECORDED IN VOLUME 8, PAGE 39, PLAT RECORDS, ECTOR COUNTY, TEXAS, AND BEING ALL OF THAT CERTAIN TRACT OF LAND DEDICATED AS A PUBLIC RIGHT-OF-WAY FORMERLY KNOWN AS HONDO STREET, AS SHOWN ON THE PLAT FILED FOR RECORD IN VOLUME 8, PAGE 39, PLAT RECORDS, ECTOR COUNTY, TEXAS, AND ABANDONED BY A MAJORITY VOTE OF THE ECTOR COUNTY COMMISSIONERS COURT ON AUGUST 11, 2014, AND WHOSE NAME IS SUBSCRIBED HERETO, THEREBY DEDICATE TO THE USE OF THE PUBLIC FOREVER ALL STREETS, ALLEYS, WATER COURSES, DRAINS, EASEMENTS, AND PUBLIC PLACES SHOWN HEREON FOR THE PURPOSES AND CONSIDERATION THEREIN EXPRESSED, AND AN EASEMENT OF EGRESS AND INGRESS FOR TRASH COLLECTION PURPOSES IS HEREBY GRANTED.

TEXIAN DEVELOPMENT, INC.
A DOMESTIC FOR-PROFIT CORPORATION

CHAMPION TECHNOLOGIES, INC.
DOMESTIC FOR-PROFIT CORPORATION

NALCO COMPANY
FOREIGN FOR-PROFIT CORPORATION


Robert M. Dompke
ROBERT M. DOMPKE, DIRECTOR - FACILITIES AND REAL ESTATE,
NALCO COMPANY

MINNESOTA
STATE OF TEXAS §
COUNTY OF HARRIS §

BEFORE ME, THE UNDERSIGNED AUTHORITY A NOTARY PUBLIC IN AND FOR THE COUNTY OF ECTOR AND THE STATE OF TEXAS, ON THIS DAY PERSONALLY APPEARED ROBERT M. DOMPKE, KNOWN TO ME TO BE THE PERSON WHOSE NAME IS SUBSCRIBED TO THE FOREGOING INSTRUMENT, AND ACKNOWLEDGED TO ME THAT HE EXECUTED THE SAME FOR THE PURPOSES AND CONSIDERATION THEREIN EXPRESSED AND IN THE CAPACITY THEREIN STATED.

GIVEN UNDER MY HAND AND SEAL OF OFFICE ON THIS 29 DAY OF JUNE, 2015.

Stephanie L. Metcalf
NOTARY PUBLIC IN AND FOR THE STATE OF TEXAS
MINNESOTA

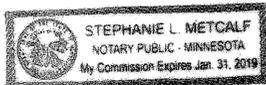

OWNER'S DEDICATION
LOT 8 THROUGH 11, BLOCK 1

STATE OF TEXAS §
COUNTY OF ECTOR §

KNOW ALL MEN BY THESE PRESENTS: THAT WE, THE UNDERSIGNED OWNER OF THE LAND SHOWN ON THIS PLAT AND DESIGNATED AS REPLAT SHOWING LOTS 5 THROUGH 11, BLOCK 1, LESCO ADDITION, 2nd FILING, BEING ALL OF LOT 1, BLOCK 1, LESCO ADDITION, A SUBDIVISION IN ECTOR COUNTY, TEXAS, ACCORDING TO THE PLAT FILED IN CABINET A, PAGE 67-A, PLAT RECORDS, ECTOR COUNTY, TEXAS, AND BEING ALL OF LOTS 1 THROUGH 5, BLOCK 6, INDUSTRIAL SITES, A SUBDIVISION IN ECTOR COUNTY, TEXAS, ACCORDING TO THE PLAT RECORDED IN VOLUME 8, PAGE 39, PLAT RECORDS, ECTOR COUNTY, TEXAS, AND BEING ALL OF THAT CERTAIN TRACT OF LAND DEDICATED AS A PUBLIC RIGHT-OF-WAY FORMERLY KNOWN AS HONDO STREET, AS SHOWN ON THE PLAT FILED FOR RECORD IN VOLUME 8, PAGE 39, PLAT RECORDS, ECTOR COUNTY, TEXAS, AND ABANDONED BY A MAJORITY VOTE OF THE ECTOR COUNTY COMMISSIONERS COURT ON AUGUST 11, 2014, AND WHOSE NAME IS SUBSCRIBED HERETO, THEREBY DEDICATE TO THE USE OF THE PUBLIC FOREVER ALL STREETS, ALLEYS, WATER COURSES, DRAINS, EASEMENTS, AND PUBLIC PLACES SHOWN HEREON FOR THE PURPOSES AND CONSIDERATION THEREIN EXPRESSED, AND AN EASEMENT OF EGRESS AND INGRESS FOR TRASH COLLECTION PURPOSES IS HEREBY GRANTED.

Gerald Griggs
GERALD GRIGGS, PRESIDENT
G & RC, INC.

STATE OF TEXAS §
COUNTY OF ECTOR §

BEFORE ME, THE UNDERSIGNED AUTHORITY A NOTARY PUBLIC IN AND FOR THE COUNTY OF ECTOR AND THE STATE OF TEXAS, ON THIS DAY PERSONALLY APPEARED GERALD GRIGGS, KNOWN TO ME TO BE THE PERSON WHOSE NAME IS SUBSCRIBED TO THE FOREGOING INSTRUMENT, AND ACKNOWLEDGED TO ME THAT HE EXECUTED THE SAME FOR THE PURPOSES AND CONSIDERATION THEREIN EXPRESSED AND IN THE CAPACITY THEREIN STATED.

GIVEN UNDER MY HAND AND SEAL OF OFFICE ON THIS 30th DAY OF JUNE, 2015.

Melanie Martinez
NOTARY PUBLIC IN AND FOR THE STATE OF TEXAS



KNOW ALL MEN BY THESE PRESENTS: THAT I, WILLIAM C. HADDOCK, DO HEREBY CERTIFY THAT I PREPARED THIS PLAT FROM AN ACTUAL AND ACCURATE SURVEY OF THE LAND AND THAT THE CORNER MONUMENTS SHOWN HEREON WERE PROPERLY PLACED UNDER MY SUPERVISION.

William C. Haddock 6-4-2015
WILLIAM C. HADDOCK DATE
REGISTERED PROFESSIONAL LAND SURVEY
TEXAS REGISTRATION NO. 5764



THIS PLAT IS HEREBY APPROVED THIS 21st DAY OF MAY, 2015,
BY THE PLANNING AND ZONING COMMISSION, CITY OF ODESSA, TEXAS.

Randal J. Brunell
CHAIRMAN, PLANNING COMMISSION
Randal J. Brunell
DIRECTOR OF PLANNING

CERTIFICATE OF DIRECTOR OF PUBLIC WORKS

I HEREBY CERTIFY THAT ALL REQUIREMENTS OF THE "URBAN DEVELOPMENT ORDINANCE" CONCERNING SUBMISSION AND/OR APPROVAL OF INFORMATION AND DATA TO THE DIRECTOR OF PUBLIC WORKS AND THE CITY ENGINEER REQUIRED FOR FINAL PLAT APPROVAL HAVE BEEN COMPLIED WITH FOR THIS SUBMISSION.

DATED: July 7, 2015
FOR *L. Hays* DIRECTOR OF PUBLIC WORKS

THIS PLAT IS HEREBY REVIEWED AS PER THE INTERLOCAL AGREEMENT WITH THE CITY OF ODESSA FOR REGULATION OF SUBDIVISION PLATS IN THE EXTRA TERRITORIAL JURISDICTION OF THE CITY THIS 30th DAY OF JUNE, 2015,
BY THE ECTOR COUNTY PUBLIC WORKS, ECTOR COUNTY, TEXAS.

John F. Landgraf
JOHN F. LANDGRAF P.E.

FILED FOR RECORD ON THIS 10th DAY OF July, 2015,
AT 2:26 P.M. RECORDED THIS 10th DAY OF July, 2015,
AT 2:26 P.M. IN CABINET B, PAGE 1627 ECTOR COUNTY PLAT RECORDS.

Kinda Haner
COUNTY CLERK OF ECTOR COUNTY, TEXAS