

REPLAT OF LOTS 5 AND 7, BLOCK 1, THE LINKS ODESSA, ECTOR COUNTY, TEXAS

STATE OF TEXAS:
COUNTY OF ECTOR:

KNOW ALL MEN BY THESE PRESENTS THAT I, THE UNDERSIGNED, BEING THE PRESENT OWNER OF THE LAND SHOWN ON THIS PLAT AND DESIGNATED AS "REPLAT OF LOTS 5 & 7, BLOCK 1, THE LINKS", AN ADDITION TO THE CITY OF ODESSA, ECTOR COUNTY, TEXAS, AND WHOSE NAME IS SUBSCRIBED HERETO, DO HEREBY DEDICATE TO THE USE OF THE PUBLIC FOREVER ALL STREETS, ALLEYS, WATER COURSES, DRAINS, EASEMENTS, AND PUBLIC PLACES SHOWN THEREON FOR THE PURPOSE AND CONSIDERATION THEREIN EXPRESSED AND AN EASEMENT OF INGRESS AND EGRESS FOR GARBAGE AND TRASH COLLECTION PURPOSES IS HEREBY GRANTED.

RONALD CRAIN, INC.

Ronald Crain
RONALD CRAIN

STATE OF TEXAS:
COUNTY OF ECTOR:

THIS INSTRUMENT WAS ACKNOWLEDGED BEFORE ME ON November 5, 2003, BY RONALD CRAIN.

Janie Howell
NOTARY PUBLIC, STATE OF TEXAS

Janie Howell
PRINTED NAME OF NOTARY

MY COMMISSION EXPIRES: 3-17-2004

STATE OF TEXAS:
COUNTY OF ECTOR:

KNOW ALL MEN BY THESE PRESENTS THAT I, S. W. HOWELL, A REGISTERED PROFESSIONAL LAND SURVEYOR OF THE STATE OF TEXAS, DO HEREBY CERTIFY THAT I PREPARED THIS PLAT FROM AN ACTUAL AND ACCURATE SURVEY OF THE LAND AND THAT THE CORNER MONUMENTS SHOWN HEREON WERE PROPERLY PLACED UNDER MY SUPERVISION.

DATED: Nov 11, 2003

S. W. Howell
S. W. HOWELL
REGISTERED PROFESSIONAL LAND SURVEYOR



CERTIFICATE OF DIRECTOR OF PUBLIC WORKS

I HEREBY CERTIFY THAT ALL REQUIREMENTS OF THE "URBAN DEVELOPMENT ORDINANCE" CONCERNING SUBMISSION AND/OR APPROVAL OF INFORMATION AND DATA TO THE DIRECTOR OF PUBLIC WORKS AND THE CITY ENGINEER, REQUIRED FOR FINAL PLAT APPROVAL, HAVE BEEN COMPLIED WITH FOR THIS SUBMISSION.

DATED: December 2, 2003

M. Howell
DIRECTOR OF PUBLIC WORKS


APPROVED THIS 17TH DAY OF NOVEMBER, 2003, BY THE PLANNING STAFF OF THE CITY OF ODESSA, TEXAS.

[Signature]
CHAIRMAN

[Signature]
DIRECTOR OF PLANNING

FILED FOR RECORD THIS 9th DAY OF December, 2003, 8:48 A.M.,
RECORDED THIS 9th DAY OF December, 2003, 8:48 A.M., IN
CABINET A, PAGE 113-A, ECTOR COUNTY PLAT RECORDS.

Barbara Bedford
COUNTY CLERK OF ECTOR COUNTY, TEXAS

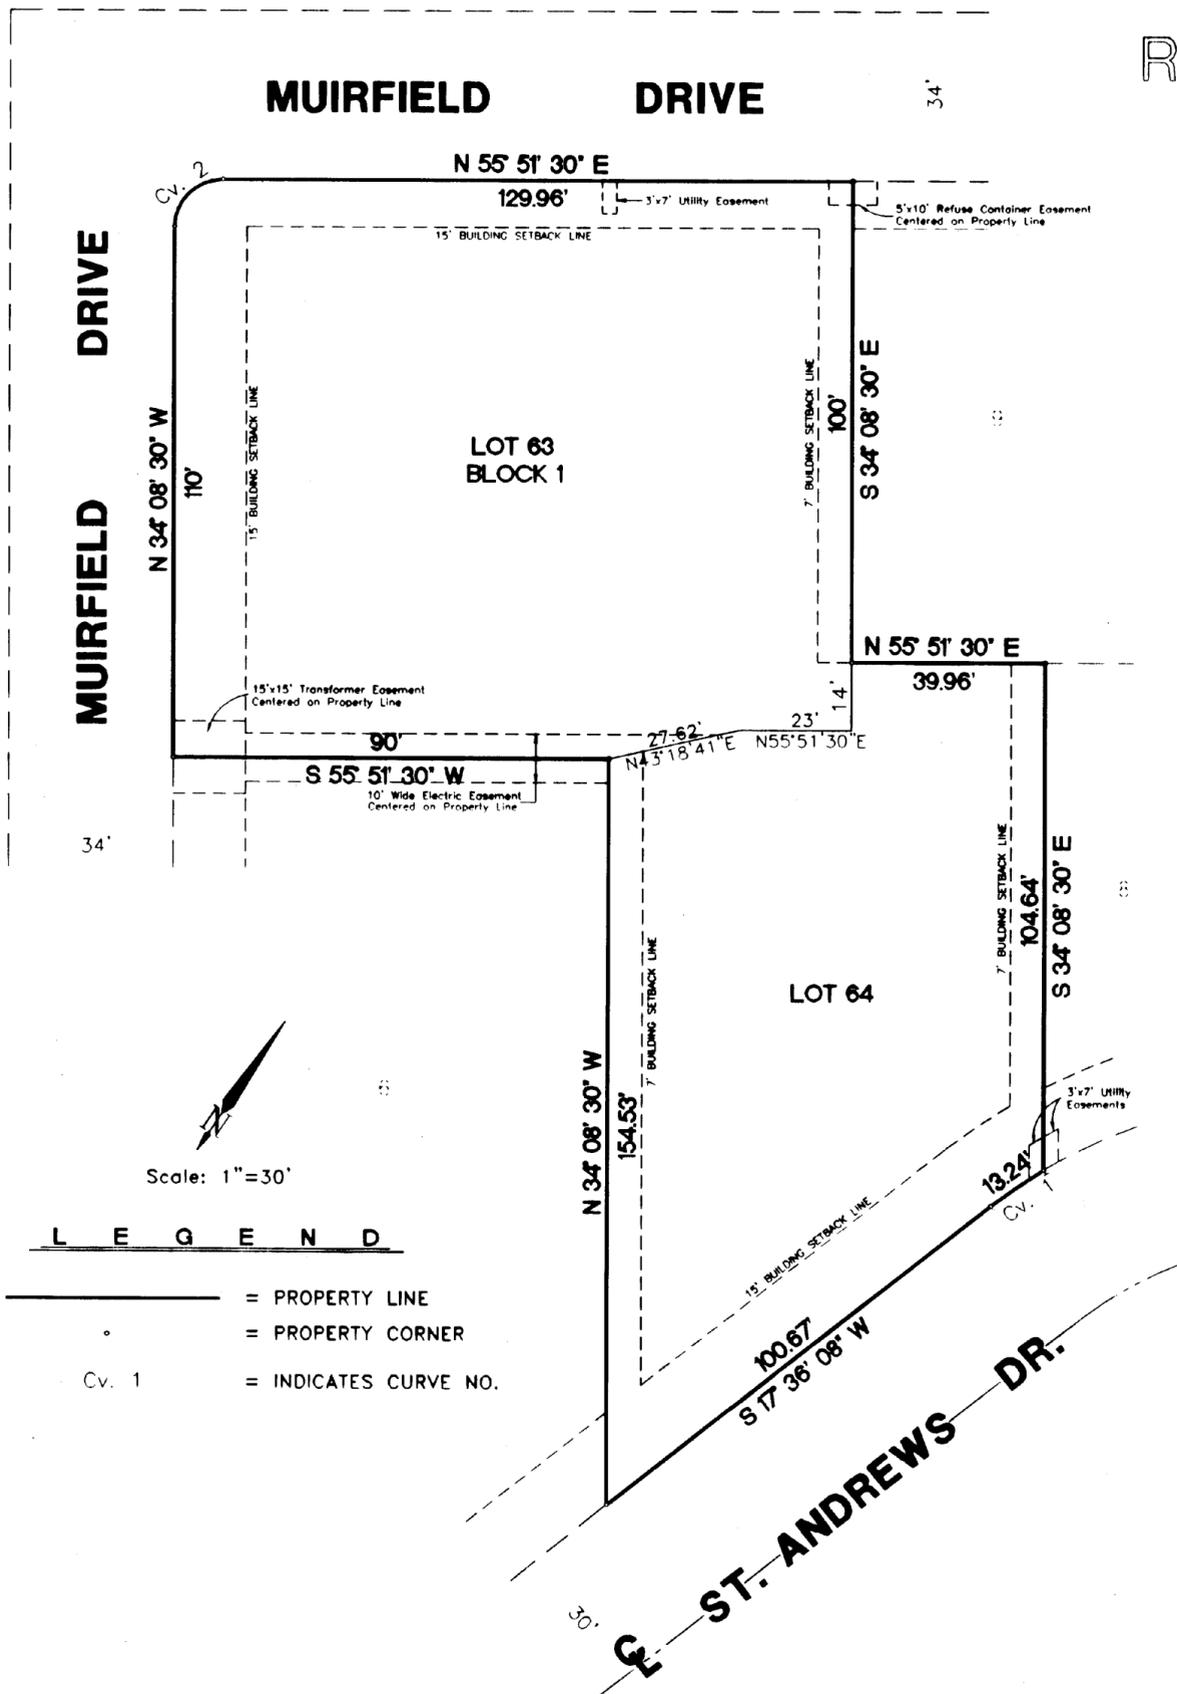

LEGEND

- = PROPERTY LINE
- = PROPERTY CORNER
- Cv. 1 = INDICATES CURVE NO.

PREPARED BY
S. W. HOWELL ENGINEERING, INC.
409 EAST 57TH STREET
ODESSA, TEXAS 79762
(915)367-5711
03-24928
OCTOBER, 2003
DRAWN BY: PWP

CURVE DATA						
NO.	DELTA ANGLE	TANGENT	RADIUS	LENGTH	CH. BEARING	CH. DISTANCE
1	06°53'47"	6.63'	110'	13.24'	S21°02'48"W	13.23'
2	90°	10'	10'	15.71'	N10°51'30"E	14.14'