


93 07 11  
JH

# THE LINKS

## AN ADDITION TO THE CITY OF ODESSA, ECTOR COUNTY, TEXAS, BEING A REPLAT OF STONEYRIDGE, SECOND FILING AND 16.28 ACRES OF LAND OUT OF SECTION 17, BLOCK 41, T - 2 - S, T. & P. RY. CO. SURVEY, ECTOR COUNTY, TEXAS

M A T C H L I N E

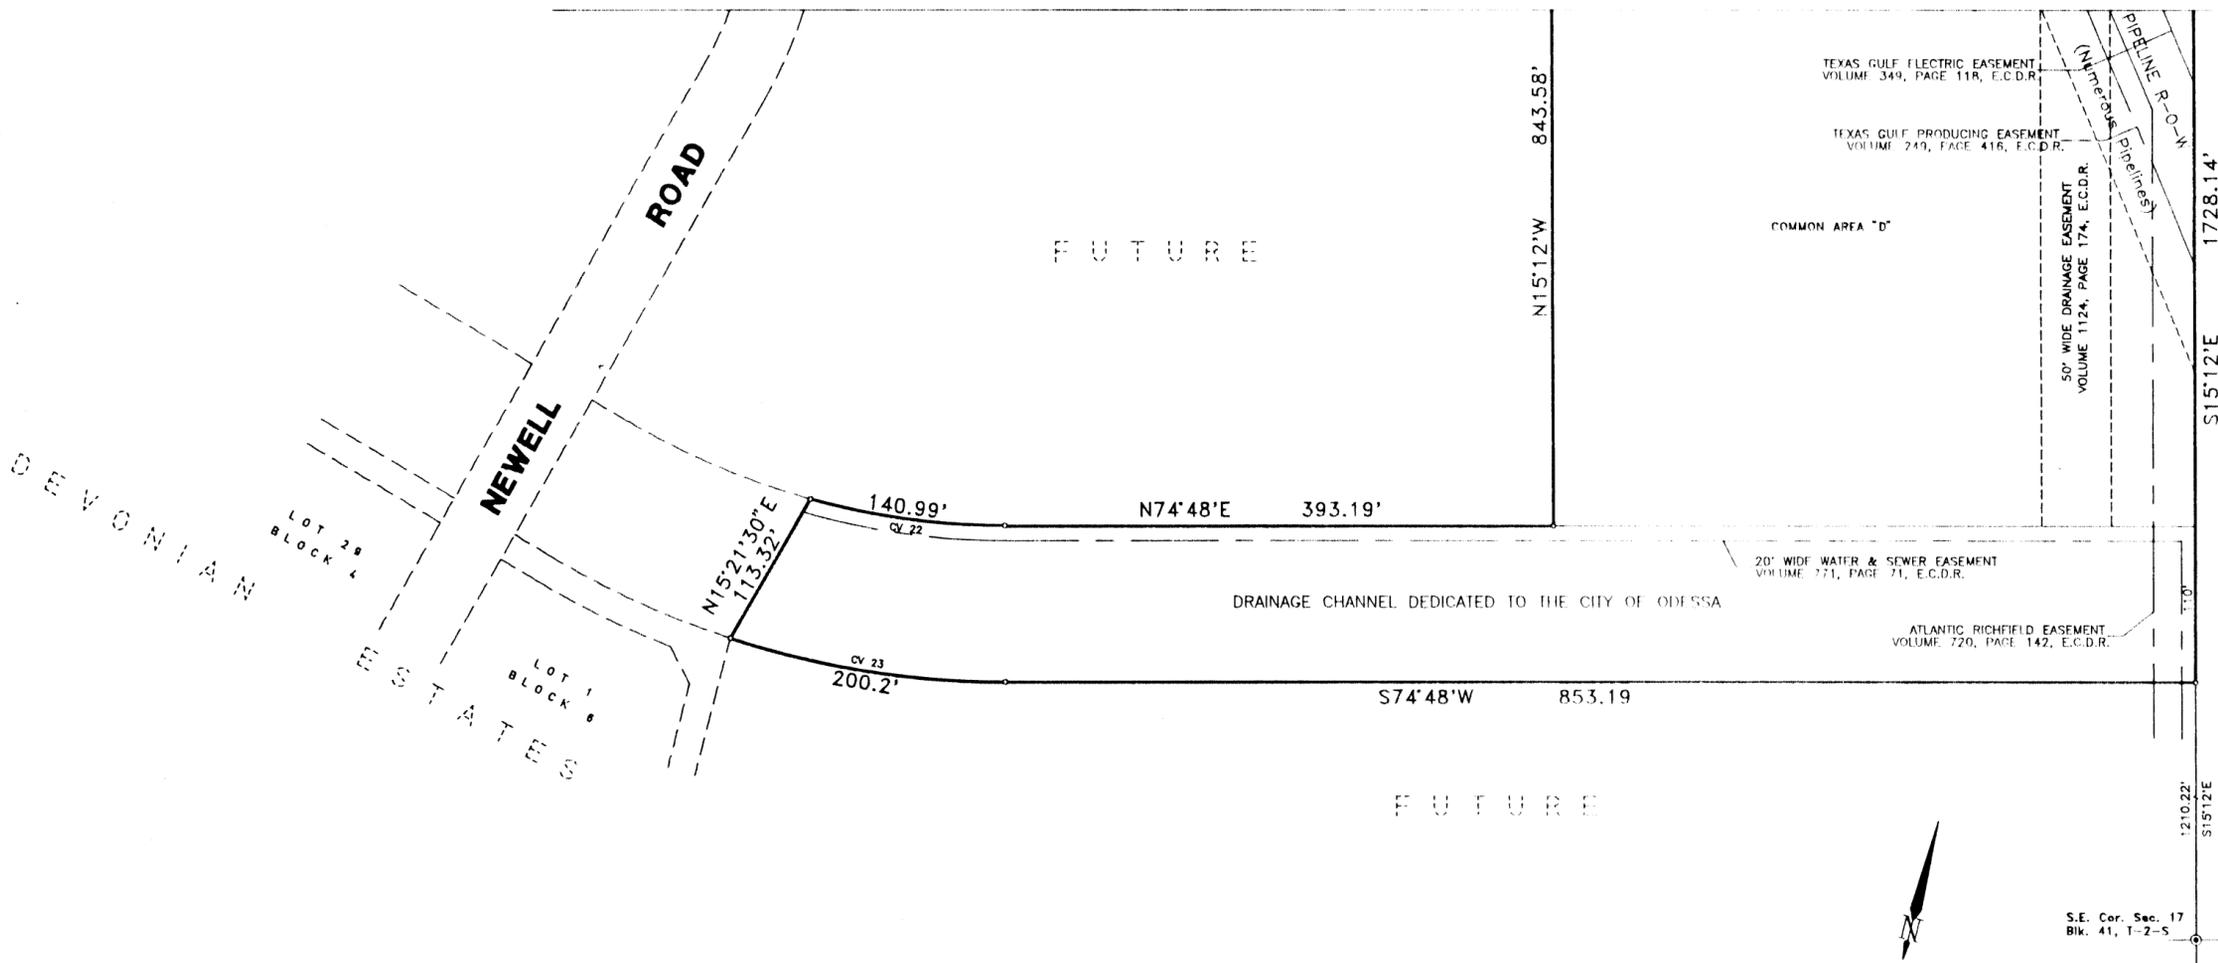

S.E. Cor. Sec. 17  
Blk. 41, T-2-S

SCALE : 1" = 100'

STATE OF TEXAS:  
COUNTY OF ECTOR:

KNOW ALL MEN BY THESE PRESENTS THAT WE, THE UNDERSIGNED, BEING THE PRESENT OWNER OF THE LAND SHOWN ON THIS PLAT AND DESIGNATED AS "THE LINKS" AN ADDITION TO THE CITY OF ODESSA, ECTOR COUNTY, TEXAS, BEING A REPLAT OF STONEYRIDGE, SECOND FILING AND 16.28 ACRES OF LAND OUT OF SECTION 17, BLOCK 41, T-2-S, T & P RY. CO. SURVEY, ECTOR COUNTY, TEXAS, AND WHOSE NAME IS SUBSCRIBED HERETO DOES HEREBY DEDICATE TO THE USE OF THE PUBLIC FOREVER, ALL STREETS, ALLEYS, WATER COURSES, DRAINS, EASEMENTS, AND PUBLIC PLACES SHOWN THEREON FOR THE PURPOSE AND CONSIDERATION THEREIN EXPRESSED.

RONALD CRAIN ASSOCIATES, LLC  
*Ronald Crain*  
RONALD CRAIN

STATE OF TEXAS:  
COUNTY OF ECTOR:


BEFORE ME THE UNDERSIGNED AUTHORITY, A NOTARY PUBLIC IN AND FOR THE STATE OF TEXAS, ON THIS DAY PERSONALLY APPEARED RONALD CRAIN, KNOWN TO ME TO BE THE PERSON WHOSE NAME IS SUBSCRIBED TO THE FOREGOING INSTRUMENT, AND ACKNOWLEDGED TO ME THAT HE EXECUTED THE SAME FOR THE PURPOSE AND CONSIDERATION THEREIN EXPRESSED AND IN THE CAPACITY THEREIN STATED.

GIVEN UNDER MY HAND AND SEAL OF OFFICE THIS 15 DAY OF NOVEMBER 1993.

MY COMMISSION EXPIRES 9-12-97

STATE OF TEXAS:  
COUNTY OF ECTOR:

*Bruce Hinkle*  
NOTARY PUBLIC FOR THE STATE OF TEXAS  
*Bruce Hinkle*

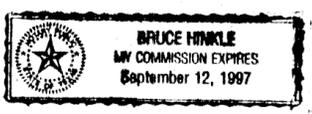

STATE OF TEXAS:  
COUNTY OF ECTOR:

KNOW ALL MEN BY THESE PRESENTS THAT I, S. W. HOWELL, A REGISTERED PROFESSIONAL LAND SURVEYOR OF THE STATE OF TEXAS, DO HEREBY CERTIFY THAT I PREPARED THIS PLAT FROM AN ACTUAL AND ACCURATE SURVEY OF THE LAND AND THAT THE CORNER MONUMENTS SHOWN HEREON WERE PROPERLY PLACED UNDER MY SUPERVISION.

DATED: Oct 27, 1993

*S. W. Howell*  
S. W. HOWELL  
REGISTERED PROFESSIONAL LAND SURVEYOR

CERTIFICATE OF DIRECTOR OF PUBLIC WORKS

I HEREBY CERTIFY THAT ALL REQUIREMENTS OF THE "URBAN DEVELOPMENT ORDINANCE" CONCERNING SUBMISSION AND/OR APPROVAL OF INFORMATION AND DATA TO THE DIRECTOR OF PUBLIC WORKS AND THE CITY ENGINEER, REQUIRED FOR FINAL PLAT APPROVAL, HAVE BEEN COMPLIED WITH FOR THIS SUBMISSION.

DATED: December 8, 1993

*Matthew S. Spryler*  
DIRECTOR OF PUBLIC WORKS

APPROVED THIS 15TH DAY OF APRIL, 1993, BY THE PLANNING COMMISSION OF THE CITY OF ODESSA, TEXAS.

*Jerry Dutton* CHAIRMAN  
*William Blasing* DIRECTOR OF PLANNING

APPROVED THIS 11TH DAY OF MAY, 1993, BY THE CITY COUNCIL OF ODESSA, TEXAS.

*Lovene Perryman* MAYOR  
*Alan J. Adams* CITY MANAGER  
*Bill J. Anderson* CITY SECRETARY

FILED FOR RECORD THIS 6th DAY OF January, 1993, 10 AM.  
RECORDED THIS 6th DAY OF January, 1993, 10 AM. IN CABINET A, PAGE 107A ECTOR COUNTY PLAT RECORDS.

*Carlan Bedford*  
COUNTY CLERK OF ECTOR COUNTY, TEXAS

PREPARED BY  
S. W. HOWELL ENGINEERING, INC.  
409 EAST 57TH STREET  
ODESSA, TEXAS 79762  
(915) 367-5711  
93-13612  
NOVEMBER, 1993

LEGEND  
— = PROPERTY LINE  
o = PROPERTY CORNER

C U R V E D A T A				
NO.	DELTA ANGLE	TANGENT	RADIUS	LENGTH
1	35°10'38"	130.03'	410.18'	251.83'
2	31°44'07"	106.92'	376.18'	208.36'
3	21°14'11"	31.52'	168.14'	62.32'
4	22°36'23"	45.60'	228.14'	90.01'
5	6°39'17"	21.87'	376.18'	43.69'
6	7°31'28"	26.97'	410.18'	53.87'
7	50°27'44"	23.56'	50'	44.04'
8	54°05'55"	56.17'	110'	103.86'
9	266°41'	---	45'	209.45'
10	43°20'30"	3.97'	10'	7.56'
11	71°03'30"	7.14'	10'	12.40'
12	113°07'05"	15.14'	10'	19.74'
13	105°50'33"	13.23'	10'	18.47'
14	84°32'14"	9.09'	10'	14.75'
15	100°21'02"	11.99'	10'	17.51'
16	93°34'52"	10.65'	10'	16.33'
17	72°34'07"	7.34'	10'	12.67'
18	110°06'17"	14.31'	10'	19.22'
19	90°00'	10'	10'	15.71'
20	85°49'25"	9.30'	10'	14.98'
21	71°03'30"	382.15'	535.18'	663.73'
22	15°14'31"	70.91'	530'	140.99'
23	17°55'20"	100.92'	640'	200.2'
24	66°52'55"	6.60'	10'	11.67'
25	96°44'08"	11.25'	10'	16.88'