


LONESOME DOVE SUBDIVISION, 6TH. FILING

BEING A SUBDIVISION OF 92.78 ACRES OUT OF SECTION 10, BLOCK 42, T-3-S, T.&P. RY. CO. SURVEY, ECTOR COUNTY, TEXAS

06-53P(ETJ)
H
7/2

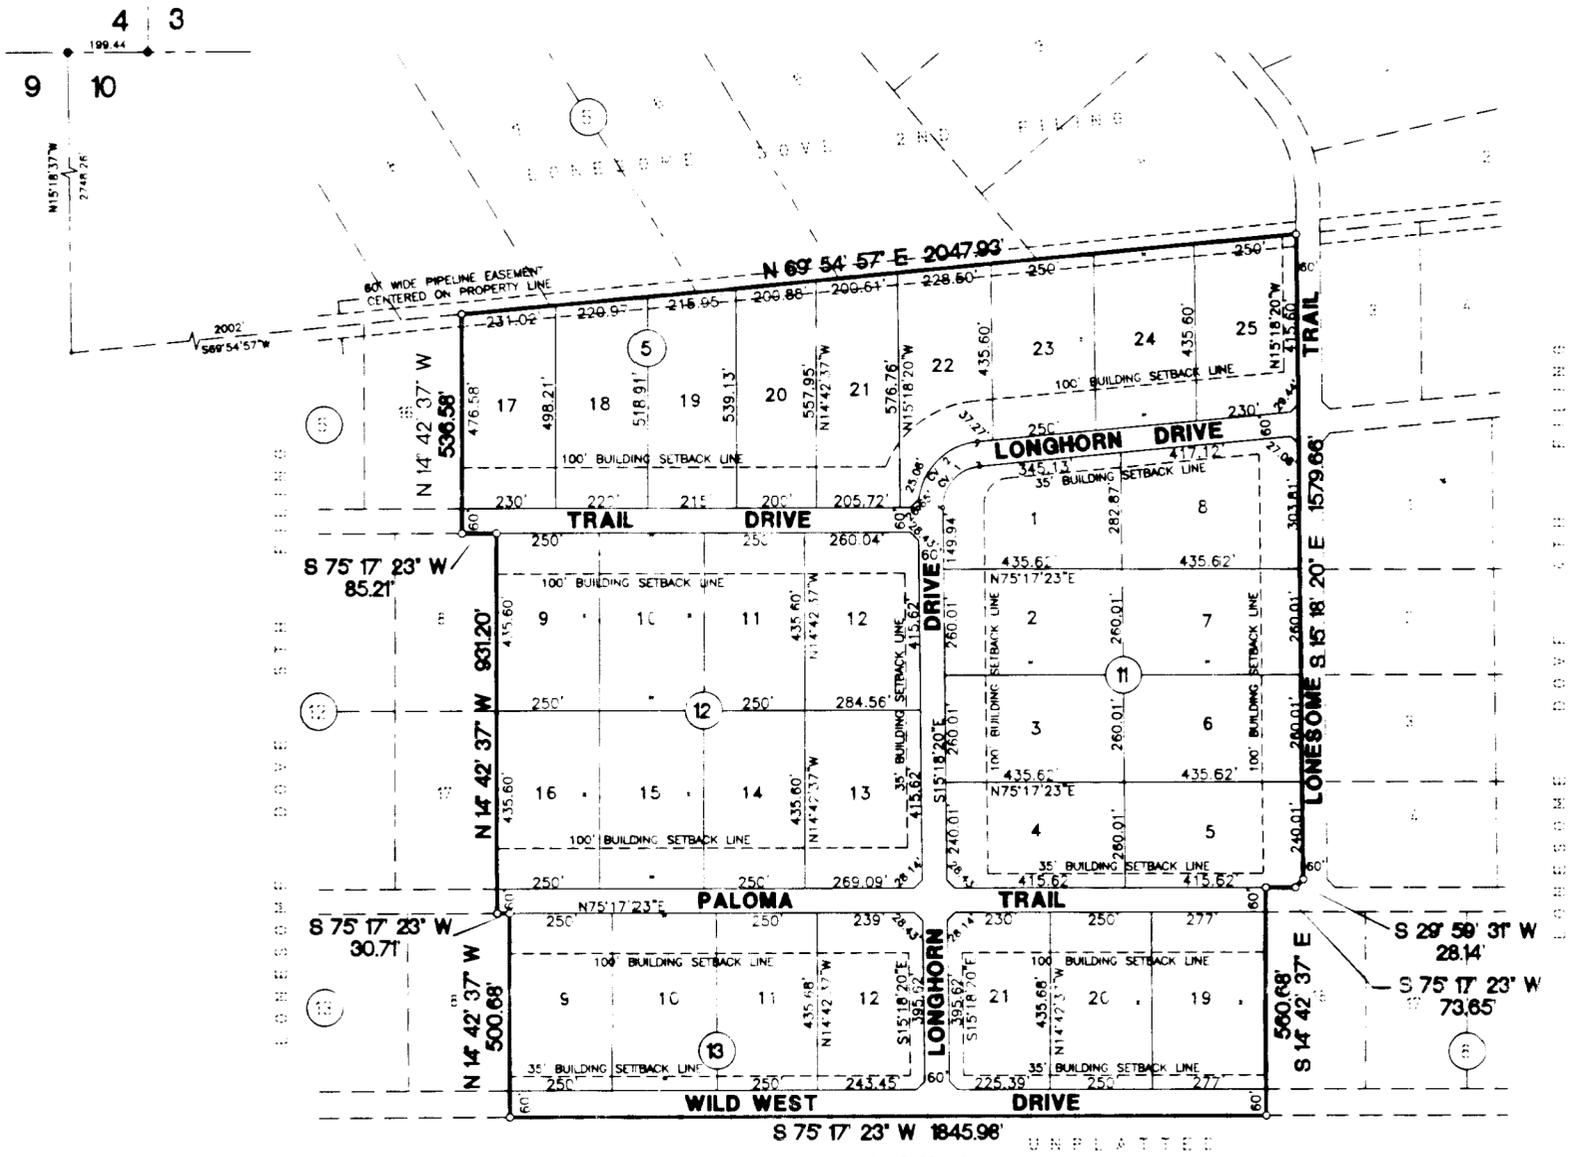

0 100 200 300 600 900
GRAPHIC SCALE

PREPARED BY
S. W. HOWELL ENGINEERING, INC.
409 EAST 57TH STREET
ODESSA, TEXAS 79762
(432)347-8711
06-38347
AUGUST 2006
DRAWN BY: PWF

| CURVE DATA | | | | | | |
|------------|-------------|---------|--------|---------|-------------|--------------|
| NO. | DELTA ANGLE | TANGENT | RADIUS | LENGTH | CH. BEARING | CH. DISTANCE |
| 1 | 94°46'43" | 91.99 | 100' | 148.74' | N27°18'19"E | 135.40' |
| 2 | 94°46'43" | 147.18' | 160' | 237.98' | N27°18'19"E | 216.64' |

- L E G E N D**
- = PROPERTY LINE
 - = PROPERTY CORNER
 - = SECTION CORNER

STATE OF TEXAS:
COUNTY OF ECTOR:

KNOW ALL MEN BY THESE PRESENTS: THAT WE, THE UNDERSIGNED, BEING THE PRESENT OWNERS OF THE LAND SHOWN ON THIS PLAT AND DESIGNATED AS "LONESOME DOVE SUBDIVISION, 6TH. FILING", IN ECTOR COUNTY, TEXAS, AND WHOSE NAME IS SUBSCRIBED HERETO DO HEREBY DEDICATE TO THE USE OF THE PUBLIC FOREVER, ALL STREETS, ALLEYS, WATER COURSES, DRAINS, EASEMENTS, AND PUBLIC PLACES SHOWN THEREON FOR THE PURPOSE AND CONSIDERATION THEREIN EXPRESSED.

LA PALOMA SOLITARIO, LTD

Sam T. Holloman
SAM HOLLAMAN, PRESIDENT OF WESTERN SUNSET ESTATES, INC., GENERAL PARTNER

STATE OF TEXAS:
COUNTY OF ECTOR:

THIS INSTRUMENT WAS ACKNOWLEDGED BEFORE ME ON 10-27, 2006, BY SAM HOLLAMAN, PRESIDENT OF WESTERN SUNSET ESTATES, INC., A TEXAS CORPORATION, ON BEHALF OF SAID CORPORATION.




Christabel M. Rios
NOTARY PUBLIC, STATE OF TEXAS
Christabel M. Rios
PRINTED NAME OF NOTARY

STATE OF TEXAS:
COUNTY OF ECTOR:

KNOW ALL MEN BY THESE PRESENTS: THAT I, S. W. HOWELL, A REGISTERED PROFESSIONAL LAND SURVEYOR OF THE STATE OF TEXAS, DO HEREBY CERTIFY THAT THIS PLAT WAS PREPARED FROM AN ACTUAL AND ACCURATE SURVEY OF THE LAND AND THAT THE CORNER MONUMENTS SHOWN HEREON WERE PROPERLY PLACED UNDER MY SUPERVISION.

DATED: 10-27, 2006

S. W. Howell
S. W. HOWELL
REGISTERED PROFESSIONAL LAND SURVEYOR

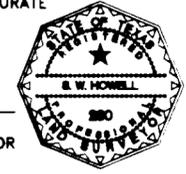

CERTIFICATE OF DIRECTOR OF PUBLIC WORKS

I HEREBY CERTIFY THAT ALL REQUIREMENTS OF THE "URBAN DEVELOPMENT ORDINANCE" CONCERNING SUBMISSION AND/OR APPROVAL OF INFORMATION AND DATA TO THE DIRECTOR OF PUBLIC WORKS AND THE CITY ENGINEER, REQUIRED FOR FINAL PLAT APPROVAL, HAVE BEEN COMPLIED WITH FOR THIS SUBMISSION.

DATED: November 3, 2006

Michelle S. Sanchez
DIRECTOR OF PUBLIC WORKS

APPROVED THIS 5TH DAY OF OCTOBER, 2006, BY THE PLANNING COMMISSION OF THE CITY OF ODESSA, TEXAS.

Ally P. [Signature] CHAIRMAN
Arman [Signature] DIRECTOR OF PLANNING

CERTIFICATE OF ECTOR COUNTY, TEXAS

I HEREBY CERTIFY THAT ALL REQUIREMENTS OF ORDER ON SUBDIVISION, ROAD, AND DRAINAGE SPECIFICATIONS IN ECTOR COUNTY, TEXAS HAVE BEEN COMPLIED WITH FOR THIS SUBMISSION.

DATED: 11/13, 2006

[Signature]

FILED FOR RECORD THIS 21 DAY OF November, 2006, 10:14 A.M.

RECORDED THIS 21 DAY OF November, 2006, 10:14 A.M.

CABINET B, PAGE 20A, ECTOR COUNTY PLAT RECORDS.

Linda Haney
COUNTY CLERK OF ECTOR COUNTY, TEXAS