


LOVE'S TRAVEL STOP, 2ND FILING

BEING A REPLAT OF LOT 1, BLOCK 1, LOVE'S TRAVEL STOP AND
A 3.8 ACRE TRACT LOCATED
IN SECTION 40, BLOCK 42, T-2-S, T&P RR. CO. SURVEY,
ODESSA, ECTOR COUNTY, TEXAS

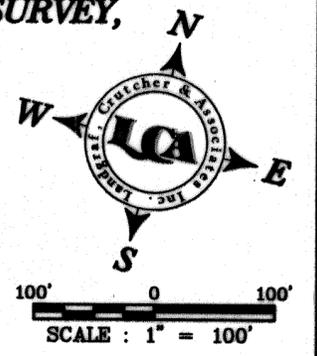

STATE OF OKLAHOMA
COUNTY OF OKLAHOMA

KNOW ALL MEN BY THESE PRESENT THAT I, THE UNDERSIGNED OWNER OF THE LAND SHOWN ON THIS PLAT AND DESIGNATED AS BEING A REPLAT OF LOT 1, BLOCK 1, LOVE'S TRAVEL STOP AND A 3.8 ACRE TRACT LOCATED IN SECTION 40, BLOCK 42, T-2-S, T&P RR. CO. SURVEY, ECTOR COUNTY TEXAS, AND WHOSE NAME IS SUBSCRIBED HERETO, THEREBY DEDICATED TO THE USE OF THE PUBLIC FOREVER ALL STREETS, ALLEYS, WATER COURSES, DRAINS, EASEMENTS, PUBLIC PLACES SHOWN THEREON FOR THE PURPOSE AND CONSIDERATION THEREIN EXPRESSED, AND AN EASEMENT OF EGRESS AND INGRESS FOR TRASH COLLECTION PURPOSES IS HEREBY GRANTED.

BY: Greg Love
LOVE'S TRAVEL STOP & COUNTRY STORES, INC.
GREG LOVE

STATE OF OKLAHOMA
COUNTY OF OKLAHOMA

BEFORE ME THE UNDERSIGNED AUTHORITY A NOTARY PUBLIC IN AND FOR THE COUNTY OF ECTOR AND THE STATE OF TEXAS, ON THIS DAY PERSONALLY APPEARED GREG LOVE, KNOWN TO ME TO BE THE PERSON WHOSE NAME IS SUBSCRIBED TO THE FOREGOING INSTRUMENT, AND ACKNOWLEDGED TO ME THAT HE EXECUTED THE SAME FOR THE PURPOSES AND CONSIDERATIONS THEREIN EXPRESSED AND IN THE CAPACITY THEREIN STATED.

GIVEN UNDER MY HAND AND SEAL OF OFFICE ON THIS 17th DAY OF November 2009.
Nancy E. Baustert
NOTARY PUBLIC IN AND FOR THE STATE OF TEXAS
Oklahoma



THAT I, JOHN F. LANDGRAF, DO HEREBY CERTIFY THAT I PREPARED THIS PLAT FROM AN ACTUAL AND ACCURATE SURVEY OF THE LAND AND THAT THE CORNER MONUMENTS SHOWN HEREON WERE PROPERLY PLACED UNDER MY SUPERVISION.

DATED: Nov 09 John F. Landgraf
REGISTERED PROFESSIONAL SURVEYOR



THIS PLAT IS HEREBY APPROVED THIS 18th DAY OF JUNE, 2009,
BY THE PLANNING AND ZONING COMMISSION, CITY OF ODESSA, TEXAS.
Bill CHAIRMAN, PLANNING COMMISSION
Arman DIRECTOR OF PLANNING


CERTIFICATE OF DIRECTOR OF PUBLIC WORKS

I HEREBY CERTIFY THAT ALL REQUIREMENTS OF THE URBAN DEVELOPMENT ORDINANCE CONCERNING SUBMISSION AND/OR APPROVAL OF INFORMATION AND DATA TO THE DIRECTOR OF PUBLIC WORKS AND THE CITY ENGINEER REQUIRED FOR FINAL PLAT APPROVAL HAVE BEEN COMPLIED WITH FOR THIS SUBMISSION.

DATED: February 19, 2010 Matthew S. Langford
DIRECTOR OF PUBLIC WORKS

THIS PLAT IS HEREBY REVIEWED AS PER THE INTERLOCAL AGREEMENT WITH THE CITY OF ODESSA FOR REGULATION OF SUBDIVISION PLATS IN THE EXTRA TERRITORIAL JURISDICTION OF THE CITY THIS 9 DAY OF November 2009,
BY THE ECTOR COUNTY PUBLIC WORKS, ECTOR COUNTY, TEXAS.
Fred Crawford
FRED CRAWFORD

FILED FOR RECORD ON THIS 2 DAY OF March, 2010,
AT 3:09 P.M. RECORDED THIS 2 DAY OF March, 2010,
AT 3:09 P.M. IN CABINET B, PAGE 123-B ECTOR COUNTY PLAT RECORDS.
Linda Hansen
COUNTY CLERK OF ECTOR COUNTY, TEXAS

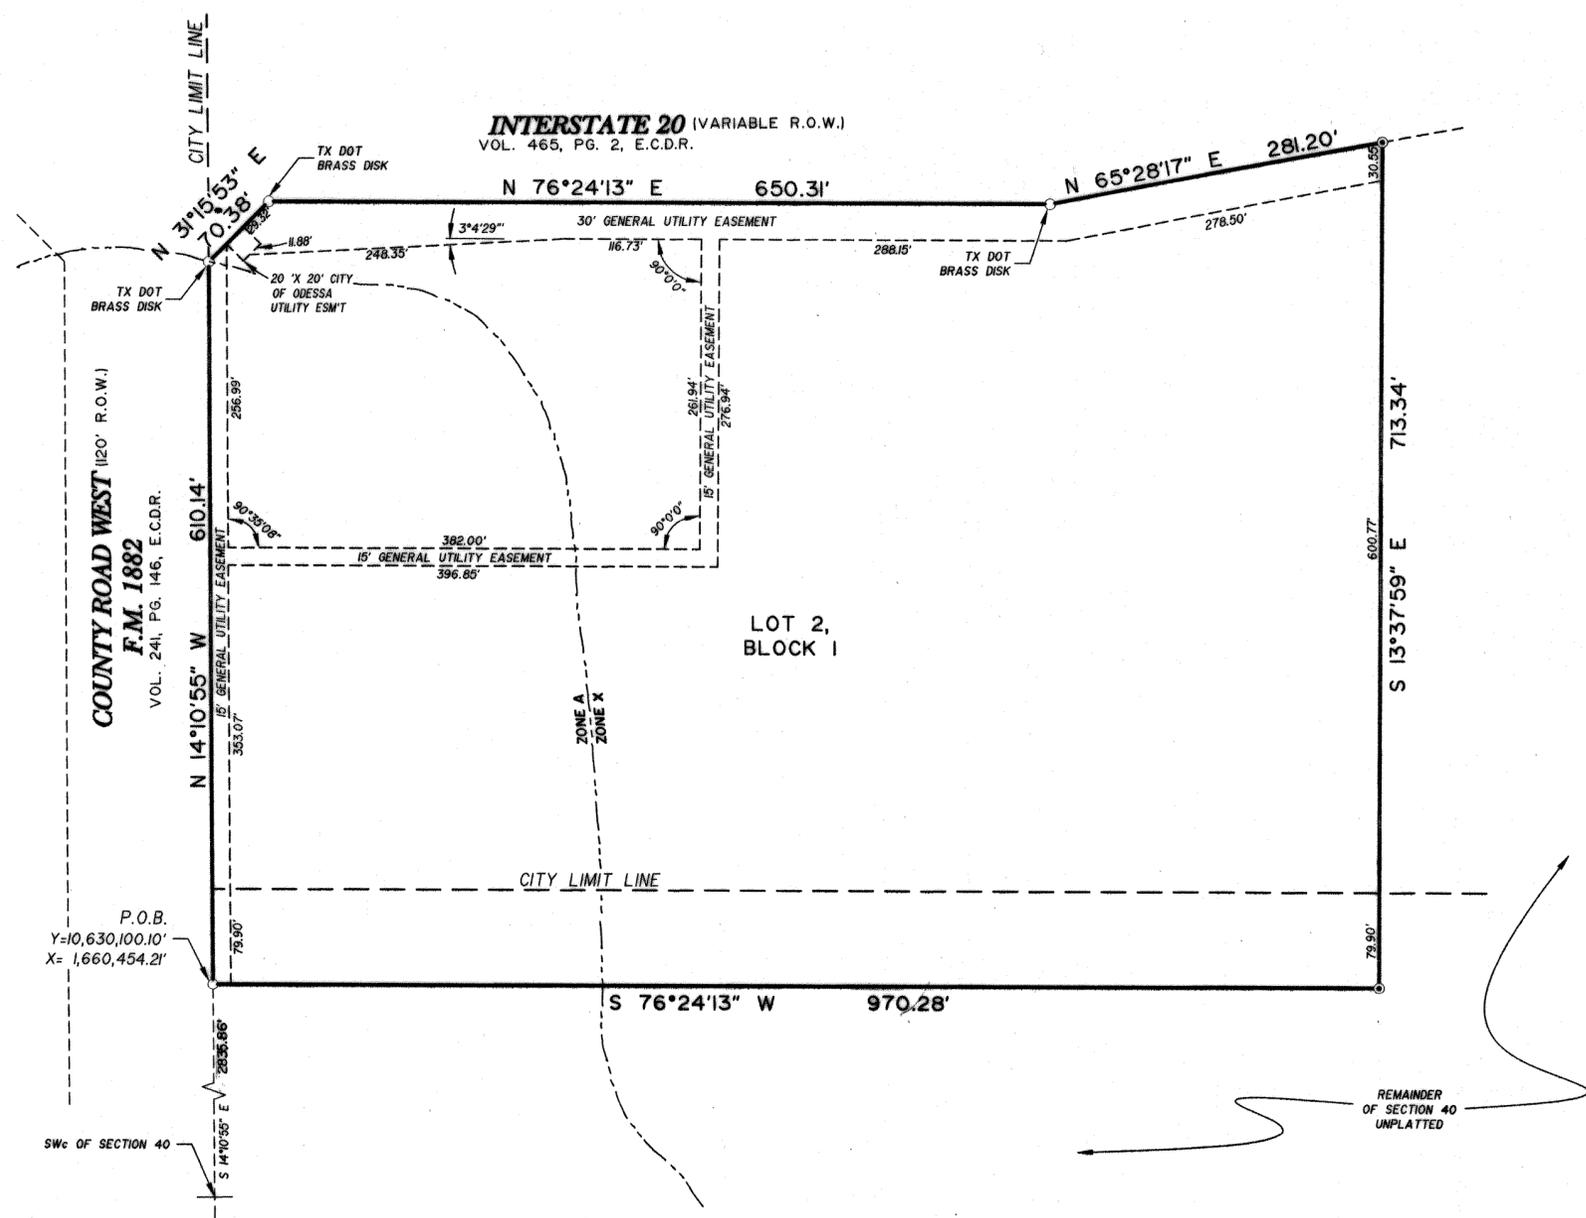

NOTE:
A PORTION OF THIS PLAT LIES WITHIN FLOOD ZONE A AS DETERMINED FROM FLOOD INSURANCE RATE MAP 48125C0170D DATED OCTOBER 20, 1998.

LEGEND

- ⊙ SET 1/2" I.R. W/CAP UNLESS OTHERWISE NOTED
- FOUND 1/2" I.R. W/CAP UNLESS OTHERWISE NOTED

BASIS OF BEARINGS:
BEARINGS ARE RELATIVE TO THE TEXAS STATE PLANE COORDINATE SYSTEM, 1983 NAD, CENTRAL ZONE, WITH A COMBINED GRID FACTOR OF 0.9998776 AND A THETA ANGLE OF -0°03'47.025" AT CITY OF ODESSA STATION "OD3X" WITH PUBLISHED VALUES OF Y=10,677,330.70 AND X=1,656,369.47 IN US SURVEY FEET.