


MARCO INDUSTRIAL SITES

BEING A SUBDIVISION OF 6984 ACRES
OF LAND IN SECTION 21, BLOCK 41,
T-2-S, T&P RR CO. SURVEY,
ECTOR COUNTY, TEXAS

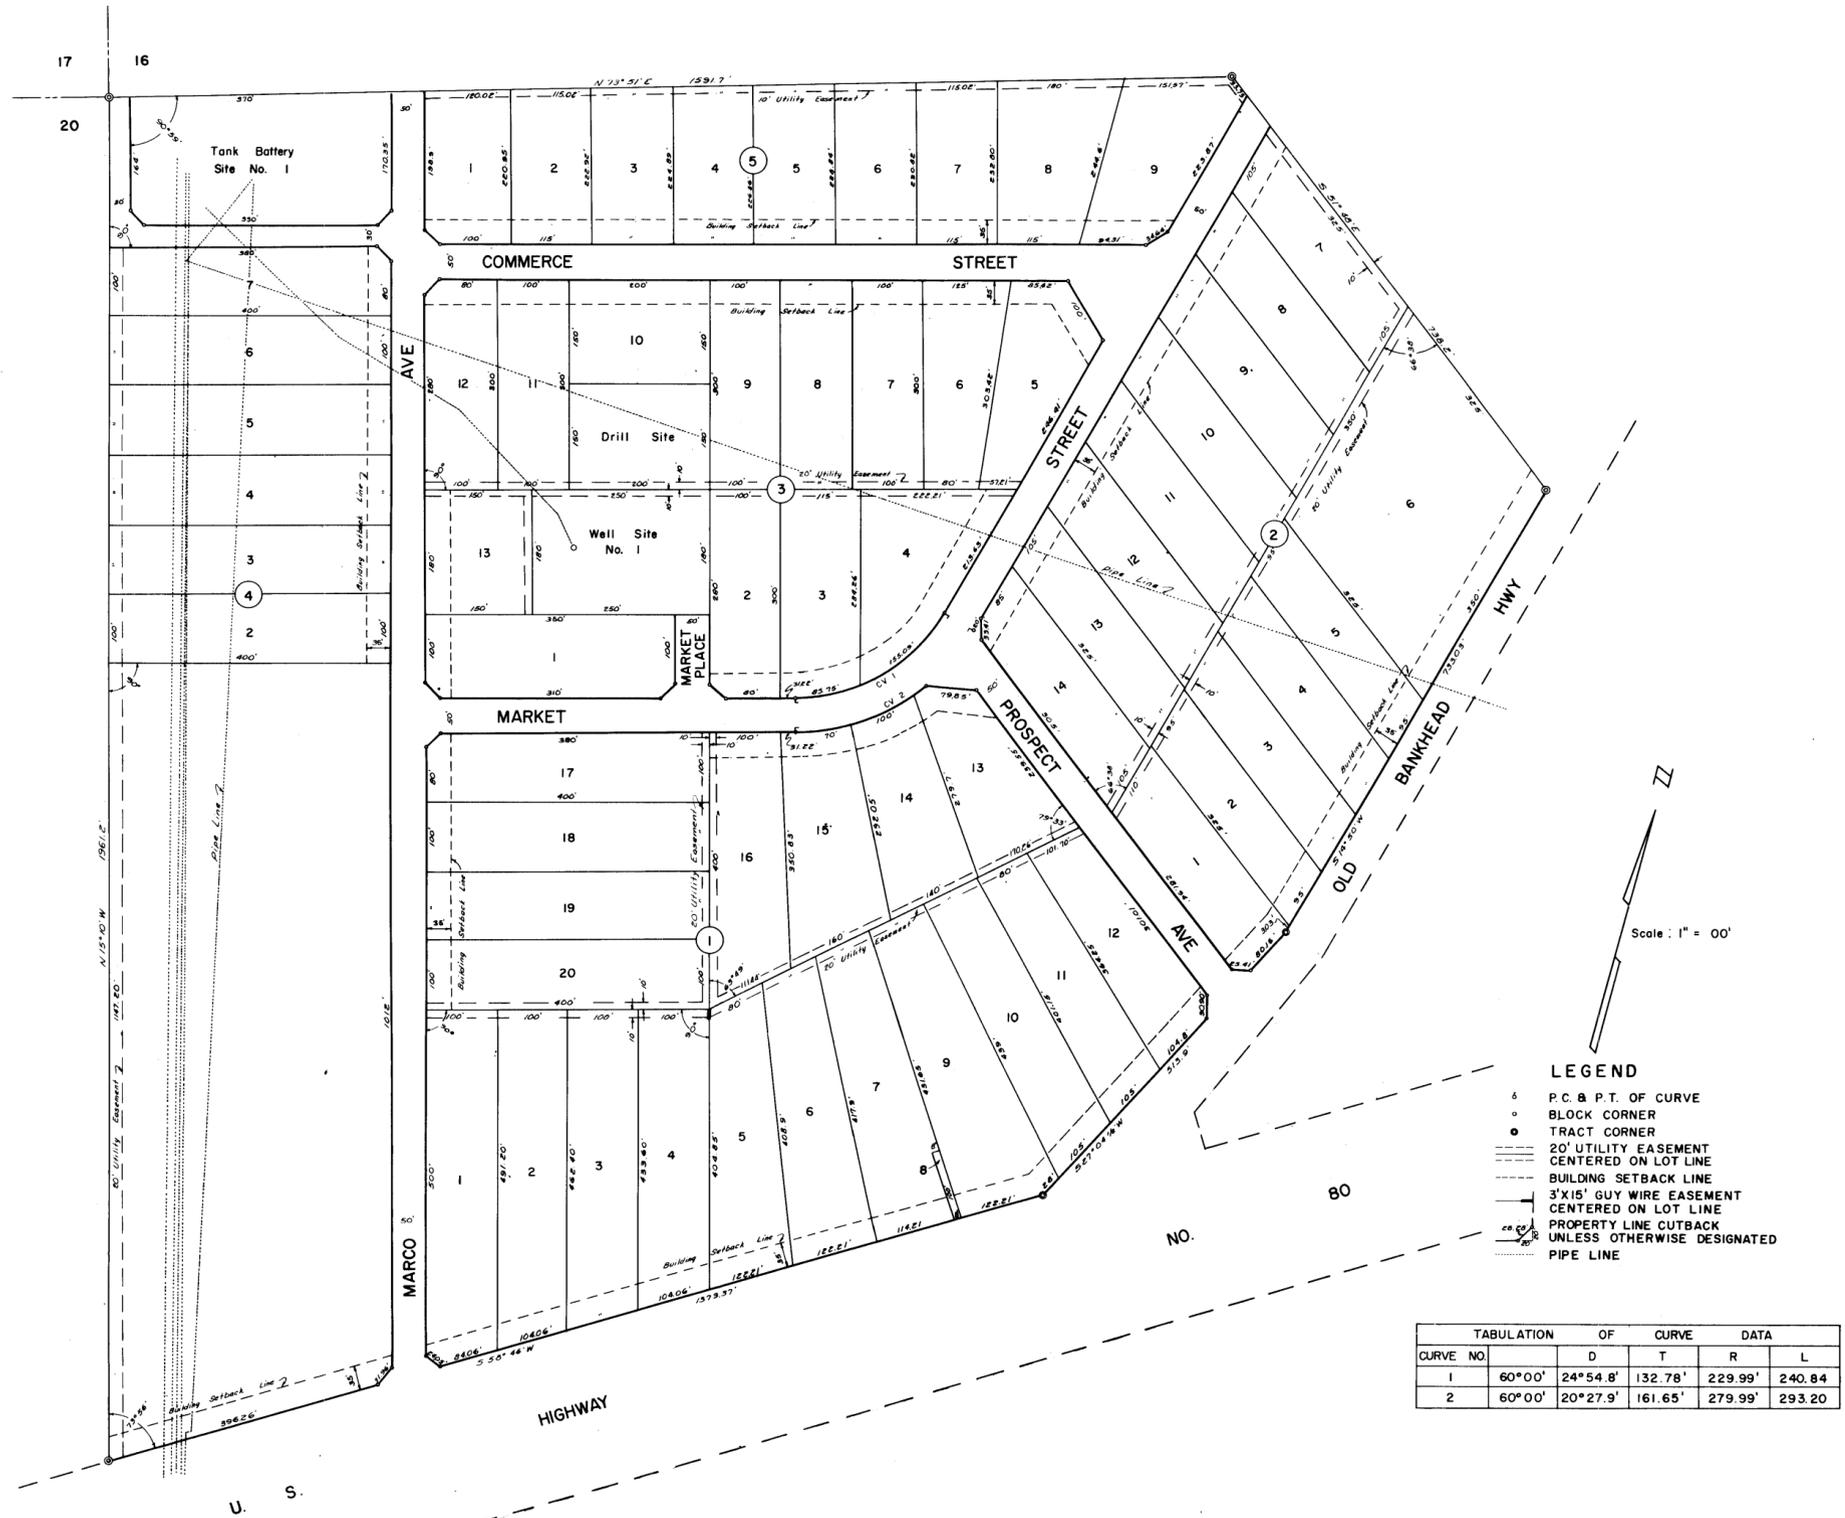

FILED FOR RECORD THIS 13 DAY OF January 1959 AT 4 P. M. RECORDED THIS 13 DAY OF January 1959 AT 4 P. M. IN VOLUME 7 PAGE 37 ECTOR COUNTY PLAT RECORDS.

Edna Smith
COUNTY CLERK OF ECTOR COUNTY

THIS PLAT OF MARCO INDUSTRIAL SITES IS HEREBY APPROVED: JANUARY 8, 1959.

Lester Cook
CHAIRMAN PLANNING BOARD

Helva Minnett
SECRETARY PLANNING BOARD

STATE OF TEXAS
COUNTY OF ECTOR

I, KENNETH E. ESMOND, A REGISTERED PUBLIC SURVEYOR OF THE STATE OF TEXAS, DO HEREBY CERTIFY THAT THE ABOVE PLAT OF MARCO INDUSTRIAL SITES REPRESENTS A SURVEY AS ACTUALLY MADE BY ME ON THE GROUND AND THAT THE LINES AND DIMENSIONS ARE TRUE AND CORRECT TO THE BEST OF MY KNOWLEDGE AND BELIEF.

Kenneth E. Esmond
REGISTERED PUBLIC SURVEYOR
KENNETH E. ESMOND
54

STATE OF TEXAS
COUNTY OF ECTOR

KNOW ALL MEN BY THESE PRESENTS

THAT WE THE UNDERSIGNED BEING THE PRESENT OWNERS OF 6984 ACRES OF LAND IN SECTION 21, BLOCK 41, T-2-S T&P RR CO SURVEY, ECTOR COUNTY, TEXAS, HAVE CAUSED THE SAME TO BE SUBDIVIDED INTO LOTS, BLOCKS, AND STREETS AND WE DO HEREBY DESIGNATE SUCH SUBDIVISION AS "MARCO INDUSTRIAL SITES" AND HEREBY DEDICATE THE STREETS TO THE PUBLIC FOR THEIR USE, BUT IN THE EVENT SAID STREETS CEASE TO BE USED AS SUCH, THE TITLE THERETO SHALL REVERT TO US, OUR HEIRS AND ASSIGNS.

WITNESS OUR HANDS AT ODESSA, TEXAS THIS 7th DAY OF Jan. 1959.

MARCO INC.
Louis Rochester
LOUIS ROCHESTER - PRESIDENT

Eulamas Vaffar
ASSIST. - SECRETARY

STATE OF TEXAS
COUNTY OF ECTOR

BEFORE ME THE UNDERSIGNED AUTHORITY

A NOTARY PUBLIC IN AND FOR THE STATE OF TEXAS AND COUNTY OF ECTOR, ON THIS DAY PERSONALLY APPEARED LOUIS ROCHESTER, KNOWN TO ME TO BE THE PERSON AND OFFICER WHOSE NAME IS SUBSCRIBED TO THE FOREGOING INSTRUMENTS AND ACKNOWLEDGED TO ME THAT HE EXECUTED THE SAME AS AN ACT OF MARCO INC., A TEXAS CORPORATION, FOR THE PURPOSES AND CONSIDERATIONS THEREIN EXPRESSED.

GIVEN UNDER MY HAND AND SEAL OF OFFICE THIS 7th DAY OF Jan. 1959.

Jan E. Janett Jr.
NOTARY PUBLIC IN AND FOR ECTOR COUNTY

THIS PLAT OF MARCO INDUSTRIAL SITES IS HEREBY APPROVED BY ECTOR COUNTY COMMISSIONERS COURT.

Selwyn J. Walker
COUNTY JUDGE