
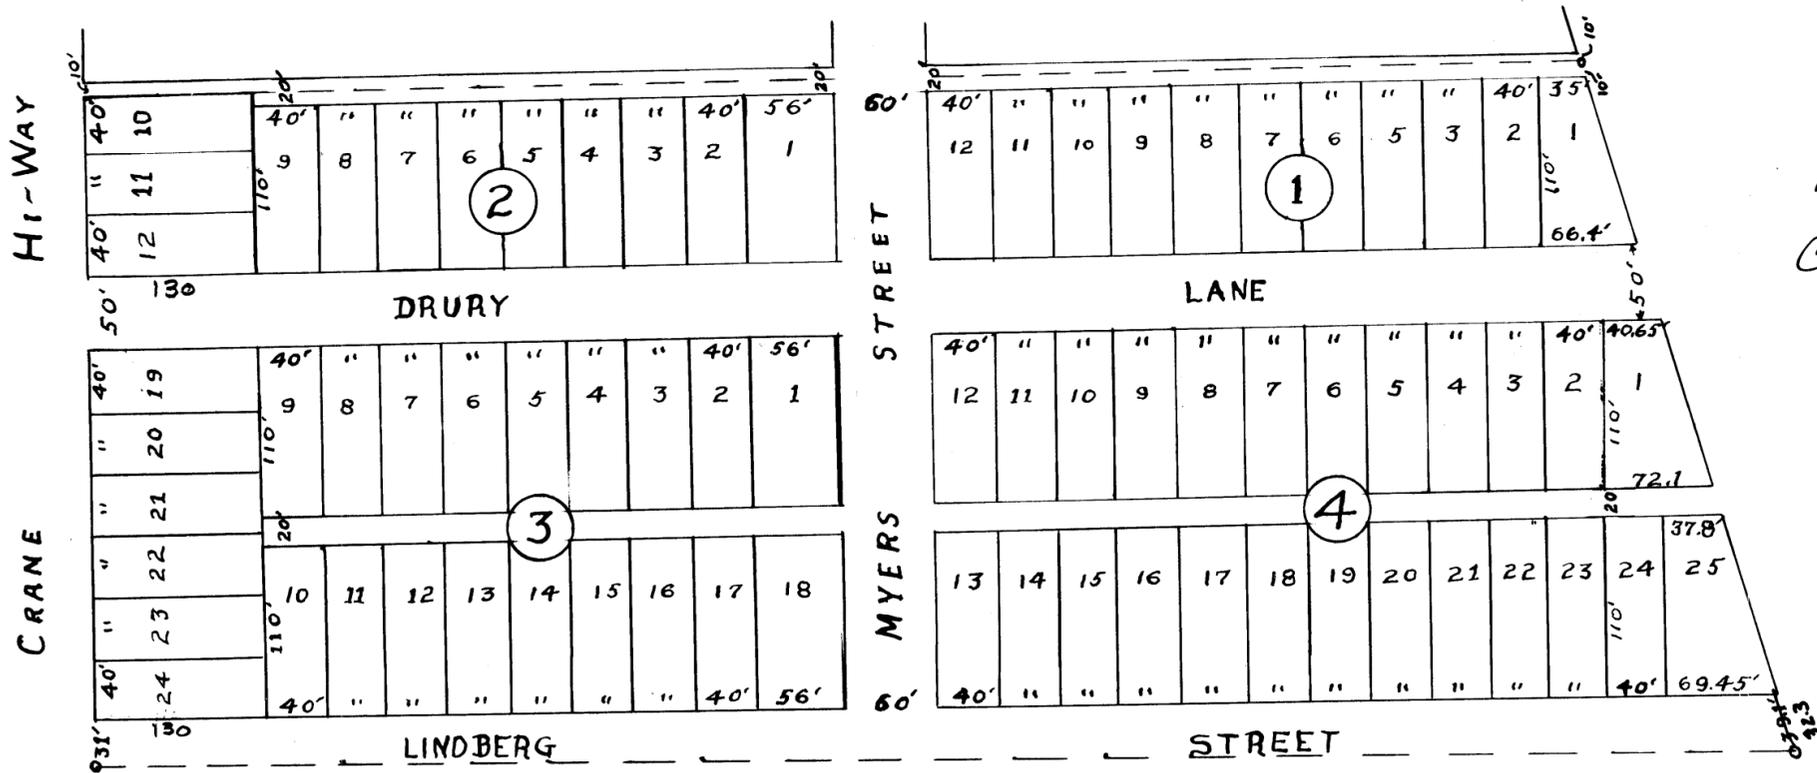


MAYFAIR ADDITION

To
Odessa, Texas

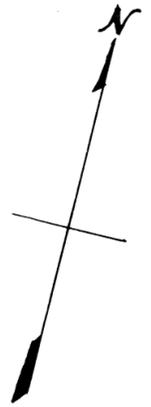

July 14
37 4
Curl taken

Scale 1 in. = 100 ft.

I, William Alley, county surveyor of Ector County, Texas hereby certify that lands shown on the annexed plat have been surveyed according to said plat and that the same is correct.

William Alley
County Surveyor of Ector County, Texas

I, W.E. Williamson, being the sole owner of the tract of land shown on the annexed plat and having caused the same to be surveyed and platted do hereby dedicate forever to the public the streets and alleys shown on said plat.

W.E. Williamson
Dorothy Louise Williamson

State of Texas
Ector County

Before me Authority in and for Ector County Texas, on this day personally appeared W. E. Williamson and Dorothy Louise Williamson his wife, both known to me to be the persons whose names are subscribed to the foregoing instrument and acknowledged to me that they executed the same for the purposes and considerations therein expressed and the said Dorothy Louise Williamson wife of the said W. E. Williamson having been examined by me privily and apart from her husband and having the same fully explained to her she the said Dorothy Louise Williamson acknowledged the same to be her free act and deed and she declared that she had willingly signed the same for the purposes and considerations therein expressed and that she did not wish to retract it.

Given under my hand and seal of office, this day of June 1937.

J. J. Morris
Notary Public in and for Ector County, Texas.