


MCCONNELL ADDITION

TO
THE CITY OF ODESSA

A SUBDIVISION OF A 9.46 ACRE TRACT AND AN 8.46 ACRE TRACT OF LAND IN THE WEST PART OF SECTION 15, BLOCK 42, TOWNSHIP 2-SOUTH, T & P. R.R. CO. SURVEY, ECTOR COUNTY, TEXAS, SAID SECTION 15 IS HERE DEFINED ACCORDING TO A PATENT ISSUED BY THE TEXAS GENERAL LAND OFFICE AND RECORDED IN VOL 4 PAGE 153 PATENT RECORDS OF ECTOR COUNTY

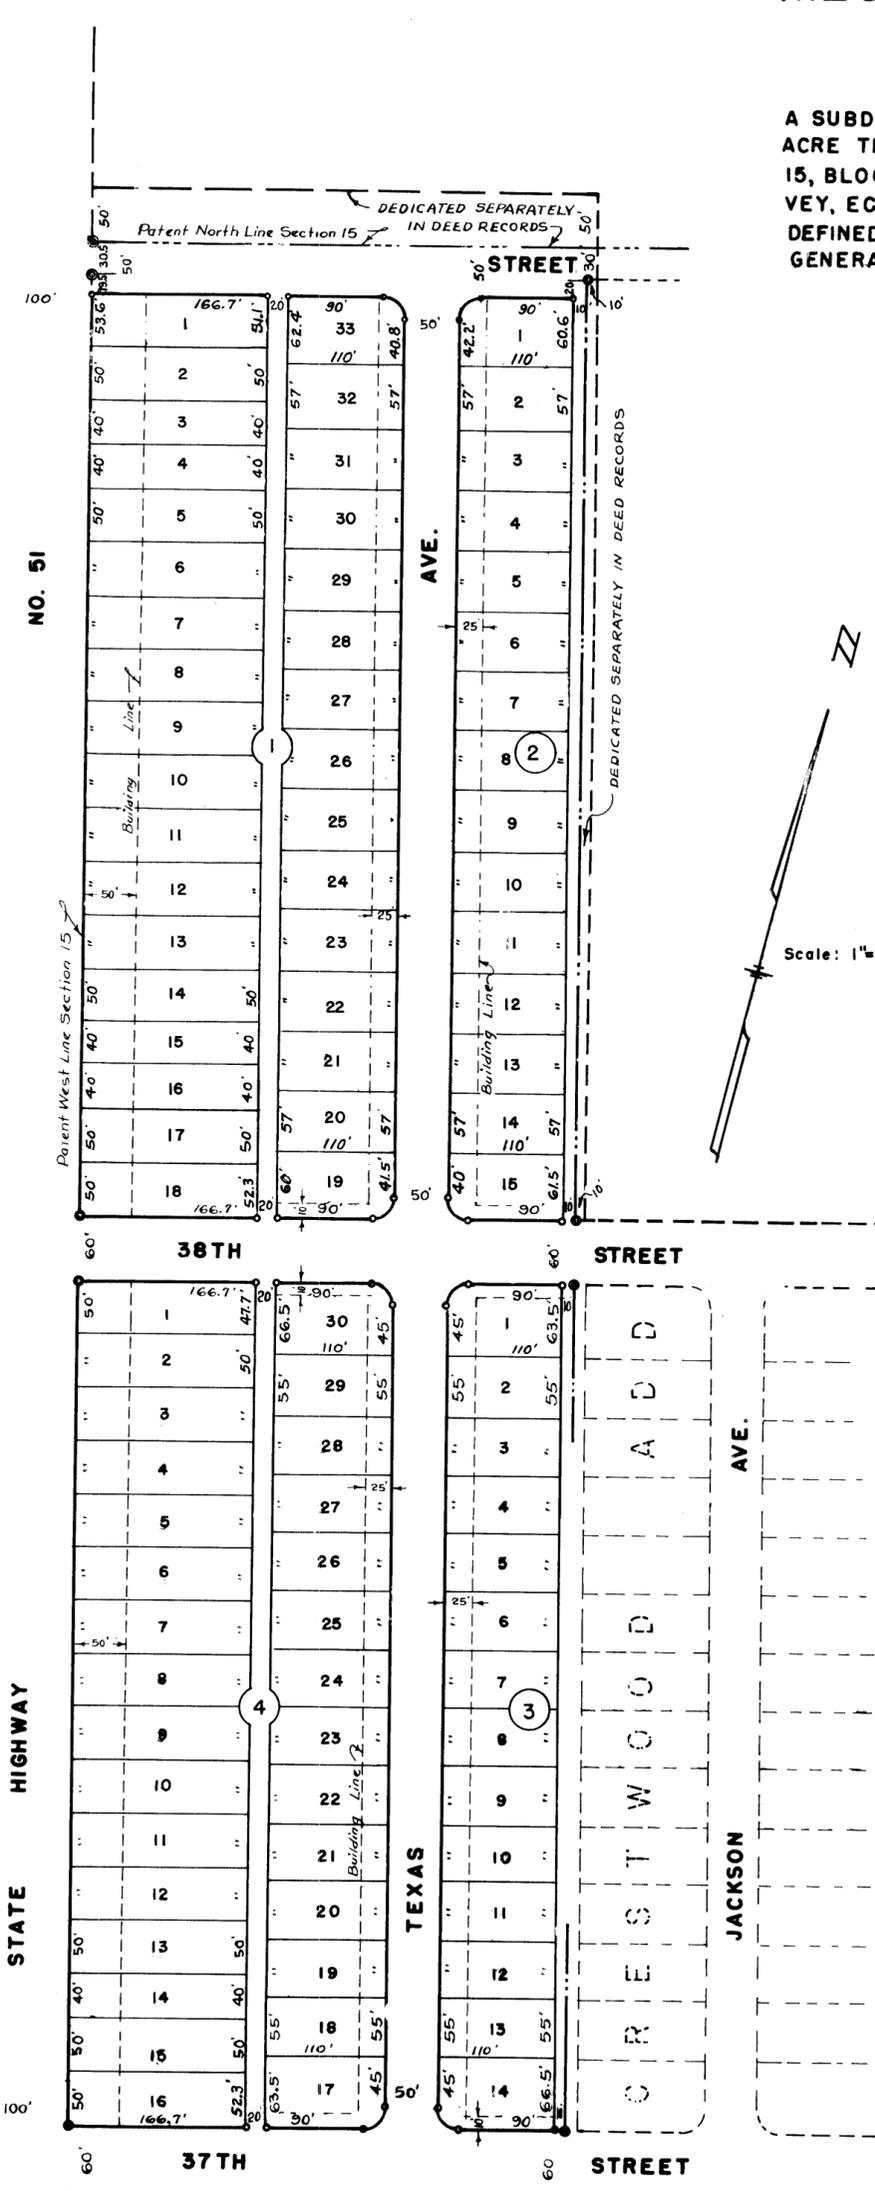

FILED FOR RECORD May 20, 1952 - 4. P.M.
RECORDED May 20, 1952 - 4:20 P.M.
IN VOL. 3 PAGE 71 PLAT RECORDS
Edna Smith
ECTOR COUNTY CLERK

STATE OF TEXAS
COUNTY OF ECTOR

KNOW ALL MEN BY THESE PRESENTS:

THAT WE, J. C. MCCONNELL AND WIFE, NELLIE M. MCCONNELL, BEING THE PRESENT OWNERS OF A 9.46 ACRE TRACT AND AN 8.46 ACRE TRACT OF LAND IN THE WEST PART OF SECTION 15, BLOCK 42, TOWNSHIP 2-SOUTH, T & P. R.R. CO. SURVEY, ECTOR COUNTY, TEXAS, HAVE CAUSED THE SAME TO BE SUBDIVIDED INTO LOTS, BLOCKS, STREETS, AND ALLEYS, AND DO HEREBY DESIGNATE SUCH SUB-DIVISION "MCCONNELL ADDITION" AS SHOWN HEREON, AND DO DEDICATE THE STREETS AND ALLEYS TO THE PUBLIC FOR THEIR USE, BUT IN THE EVENT SAID STREETS AND ALLEYS SHALL CEASE TO BE USED AS SUCH, THE TITLE THEREOF SHALL REVERT TO US, OUR HEIRS AND ASSIGNS

WITNESS OUR HANDS AT ODESSA, TEXAS, THIS 3rd DAY OF May, 1952

J. C. McConnell Nellie M. McConnell
J. C. MCCONNELL NELLIE M. MCCONNELL-WIFE

STATE OF TEXAS
COUNTY OF ECTOR

I, KENNETH E. ESMOND, COUNTY SURVEYOR OF ECTOR COUNTY, TEXAS, DO HEREBY CERTIFY THAT THIS PLAT OF "MCCONNELL ADDITION" REPRESENTS A SURVEY MADE BY ME ON THE GROUND IN APRIL, 1952

Kenneth E. Esmond
COUNTY SURVEYOR OF ECTOR COUNTY

STATE OF TEXAS
COUNTY OF ECTOR

BEFORE ME, THE UNDER SIGNED AUTHORITY

A NOTARY PUBLIC IN AND FOR THE COUNTY OF ECTOR AND STATE OF TEXAS ON THIS DAY PERSONALLY APPEARED J. C. MCCONNELL AND WIFE NELLIE M. MCCONNELL, KNOWN TO ME TO BE THE PERSONS WHOSE NAMES ARE SUBSCRIBED TO THE FOREGOING INSTRUMENTS AND ACKNOWLEDGED TO ME THAT THEY EXECUTED THE SAME FOR THE PURPOSES AND CONSIDERATIONS THEREIN EXPRESSED AND THE SAID NELLIE M. MCCONNELL HAVING BEEN EXAMINED BY ME PRIVILY AND APART FROM HER HUSBAND ACKNOWLEDGED SUCH INSTRUMENT TO BE HER ACT AND DEED AND THAT SHE DID NOT WISH TO RETRACT IT.

GIVEN UNDER MY HAND AND OATH OF OFFICE ON THIS 3rd DAY OF May 1952

W. C. Braselton
NOTARY PUBLIC IN AND FOR ECTOR COUNTY, TEXAS

THIS PLAT OF "MCCONNELL ADDITION" IS HEREBY APPROVED:
DATE: APRIL 11, 1952

APPROVED P. P. Rush CITY PLANNING BOARD APPROVED Frederic Gage MAYOR

NOTED BY: Paul Almy CITY MANAGER ATTEST BY: Paul Almy CITY SECRETARY