
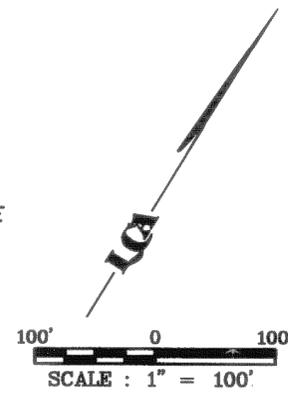


MEDICAL CENTER HOSPITAL ADDITION

BEING A REPLAT OF LOT 1, BLOCK 1, HOSPITAL ADDITION, 2ND FILING,
AS RECORDED IN CABINET A, PAGE 108A, ECTOR COUNTY PLAT RECORDS,
LOTS 1 & 2, BLOCK 2, HOSPITAL ADDITION, 2ND FILING, AS RECORDED IN CABINET B, PAGE 14-D, ECTOR COUNTY PLAT RECORDS,
LOT 7, BLOCK 6, REPLAT OF LOT 3 AND THE NORTH 40' OF LOT 2, BLOCK 6, ORIGINAL TOWN,
LOT 1, THE SOUTH 60' OF LOT 2 AND LOTS 4-6, BLOCK 6, ORIGINAL TOWN,
A 0.28 ACRE TRACT OF LAND IN SECTION 28, BLOCK 42, T-2-S, T&P RR CO SURVEY,
AND 1.21 ACRE STREET ABANDONMENT OF WASHINGTON AVENUE AND 4TH STREET.

15291100

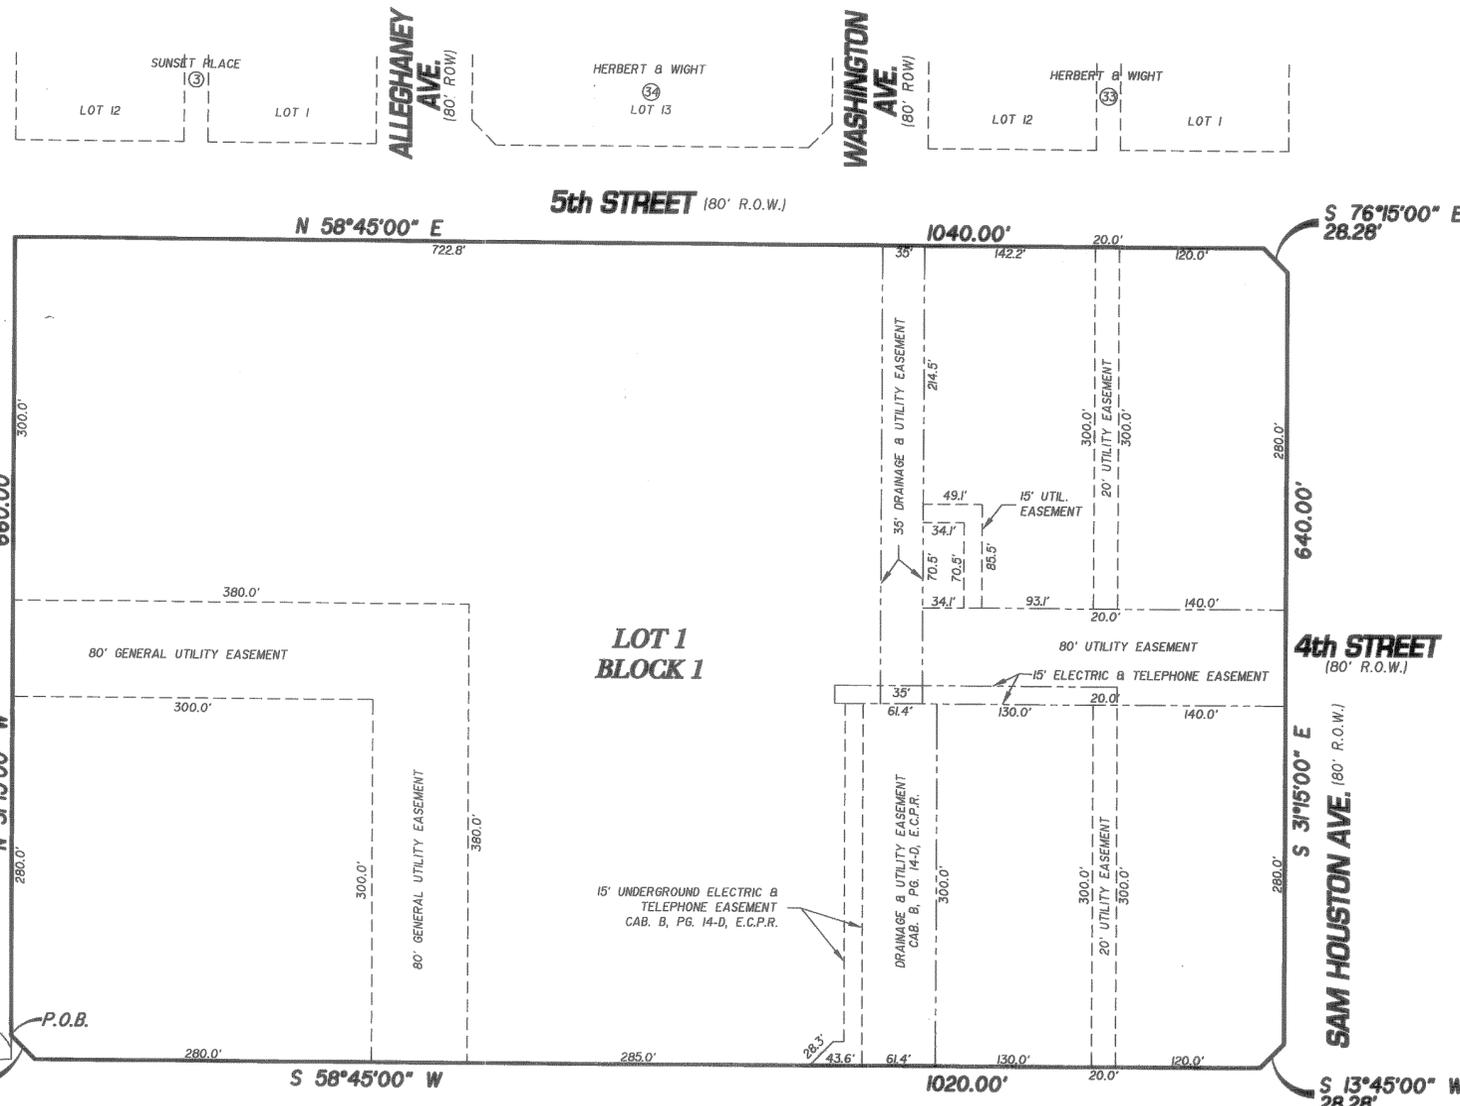

STATE OF TEXAS
COUNTY OF ECTOR

KNOW ALL MEN BY THESE PRESENT THAT I, THE UNDERSIGNED OWNER OF THE LAND SHOWN ON THIS PLAT AND DESIGNATED AS BEING A REPLAT OF LOT 1, BLOCK 1, HOSPITAL ADDITION, 2ND FILING, AS RECORDED IN CABINET A, PAGE 108, ECTOR COUNTY PLAT RECORDS, LOTS 1 & 2, BLOCK 2, HOSPITAL ADDITION, 2ND FILING, AS RECORDED IN CABINET B, PAGE 14-D, ECTOR COUNTY PLAT RECORDS, LOT 7, BLOCK 6, REPLAT OF LOT 3 AND THE NORTH 40' OF LOT 2, BLOCK 6, ORIGINAL TOWN, LOT 1, THE SOUTH 60' OF LOT 2 AND LOTS 4-6, BLOCK 6, ORIGINAL TOWN, A 0.28 ACRE TRACT OF LAND IN SECTION 38, BLOCK 42, T-2-S, T&P RR. CO. SURVEY, AND 1.21 ACRE STREET ABANDONMENT OF WASHINGTON AVENUE AND 4TH STREET, AN ADDITION TO THE CITY OF ODESSA, ECTOR COUNTY TEXAS, AND WHOSE NAME IS SUBSCRIBED HERETO, THEREBY DEDICATES TO THE USE OF THE PUBLIC FOREVER ALL STREETS, ALLEYS, WATER COURSES, DRAINS, EASEMENTS, PUBLIC PLACES SHOWN THEREON FOR THE PURPOSE AND CONSIDERATION THEREIN EXPRESSED, AND A EASEMENT OF EGRESS AND INGRESS FOR TRASH COLLECTION PURPOSES IS HEREBY GRANTED.

BY: *Bill Webster*
MEDICAL CENTER HOSPITAL
BILL WEBSTER

STATE OF TEXAS
COUNTY OF ECTOR

BEFORE ME THE UNDERSIGNED AUTHORITY A NOTARY PUBLIC IN AND FOR THE COUNTY OF ECTOR AND THE STATE OF TEXAS, ON THIS DAY PERSONALLY APPEARED BILL WEBSTER, KNOWN TO ME TO BE THE PERSON WHOSE NAME IS SUBSCRIBED TO THE FOREGOING INSTRUMENT, AND ACKNOWLEDGED TO ME THAT HE EXECUTED THE SAME FOR THE PURPOSES AND CONSIDERATIONS THEREIN EXPRESSED AND IN THE CAPACITY THEREIN STATED.



GIVEN UNDER MY HAND AND SEAL OF OFFICE ON THIS 16 DAY OF November, 2011
Virginia Gal Sredanowich
NOTARY PUBLIC IN AND FOR THE STATE OF TEXAS

SUPERVISION.

THAT I, DOW E KELLY, DO HEREBY CERTIFY THAT I PREPARED THIS PLAT FROM AN ACTUAL AND ACCURATE SURVEY OF THE LAND AND THAT THE CORNER MONUMENTS SHOWN HEREON WERE PROPERLY PLACED UNDER MY

DATED: 31 October, 2011

Dow E Kelly
REGISTERED PROFESSIONAL LAND SURVEYOR



THIS PLAT IS HEREBY APPROVED THIS 11TH DAY OF OCTOBER, 2011,
BY THE PLANNING STAFF, CITY OF ODESSA, TEXAS.

James H. Neiter *William Floury*
CHAIRMAN, PLANNING COMMISSION DIRECTOR OF PLANNING

CERTIFICATE OF DIRECTOR OF PUBLIC WORKS

I HEREBY CERTIFY THAT ALL REQUIREMENTS OF THE "URBAN DEVELOPMENT ORDINANCE" CONCERNING SUBMISSION AND/OR APPROVAL OF INFORMATION AND DATA TO THE DIRECTOR OF PUBLIC WORKS AND THE CITY ENGINEER REQUIRED FOR FINAL PLAT APPROVAL HAVE BEEN COMPLIED WITH FOR THIS SUBMISSION.

DATED: November 18, 2011

William Floury
DIRECTOR OF PUBLIC WORKS

FILED FOR RECORD ON THIS 28TH DAY OF November, 2011,
AT 10:23 A.M. RECORDED THIS 28TH DAY OF November, 2011,
AT 10:23 A.M. IN CABINET B, PAGE 10-D, ECTOR COUNTY PLAT RECORDS.

Linda Haney
COUNTY CLERK OF ECTOR COUNTY, TEXAS

NOTE: THIS CORRECTION PLAT IS SOLELY TO CORRECT EASEMENT DIMENSIONS.

SECTION TIE PER PLAT OF RECORD AS RECORDED IN CABINET B, PAGE 14-D, E.C.P.R.