

MEDICAL CENTER NORTHEAST ADDITION


AN ADDITION TO THE CITY OF ODESSA, TEXAS

BEING 22.2 ACRES IN SECTIONS 3, 4 AND 10, BLOCK 41, T-2-S, T. & P. RY. CO. SURVEY, ECTOR COUNTY, TEXAS


08-78P

H

12269750

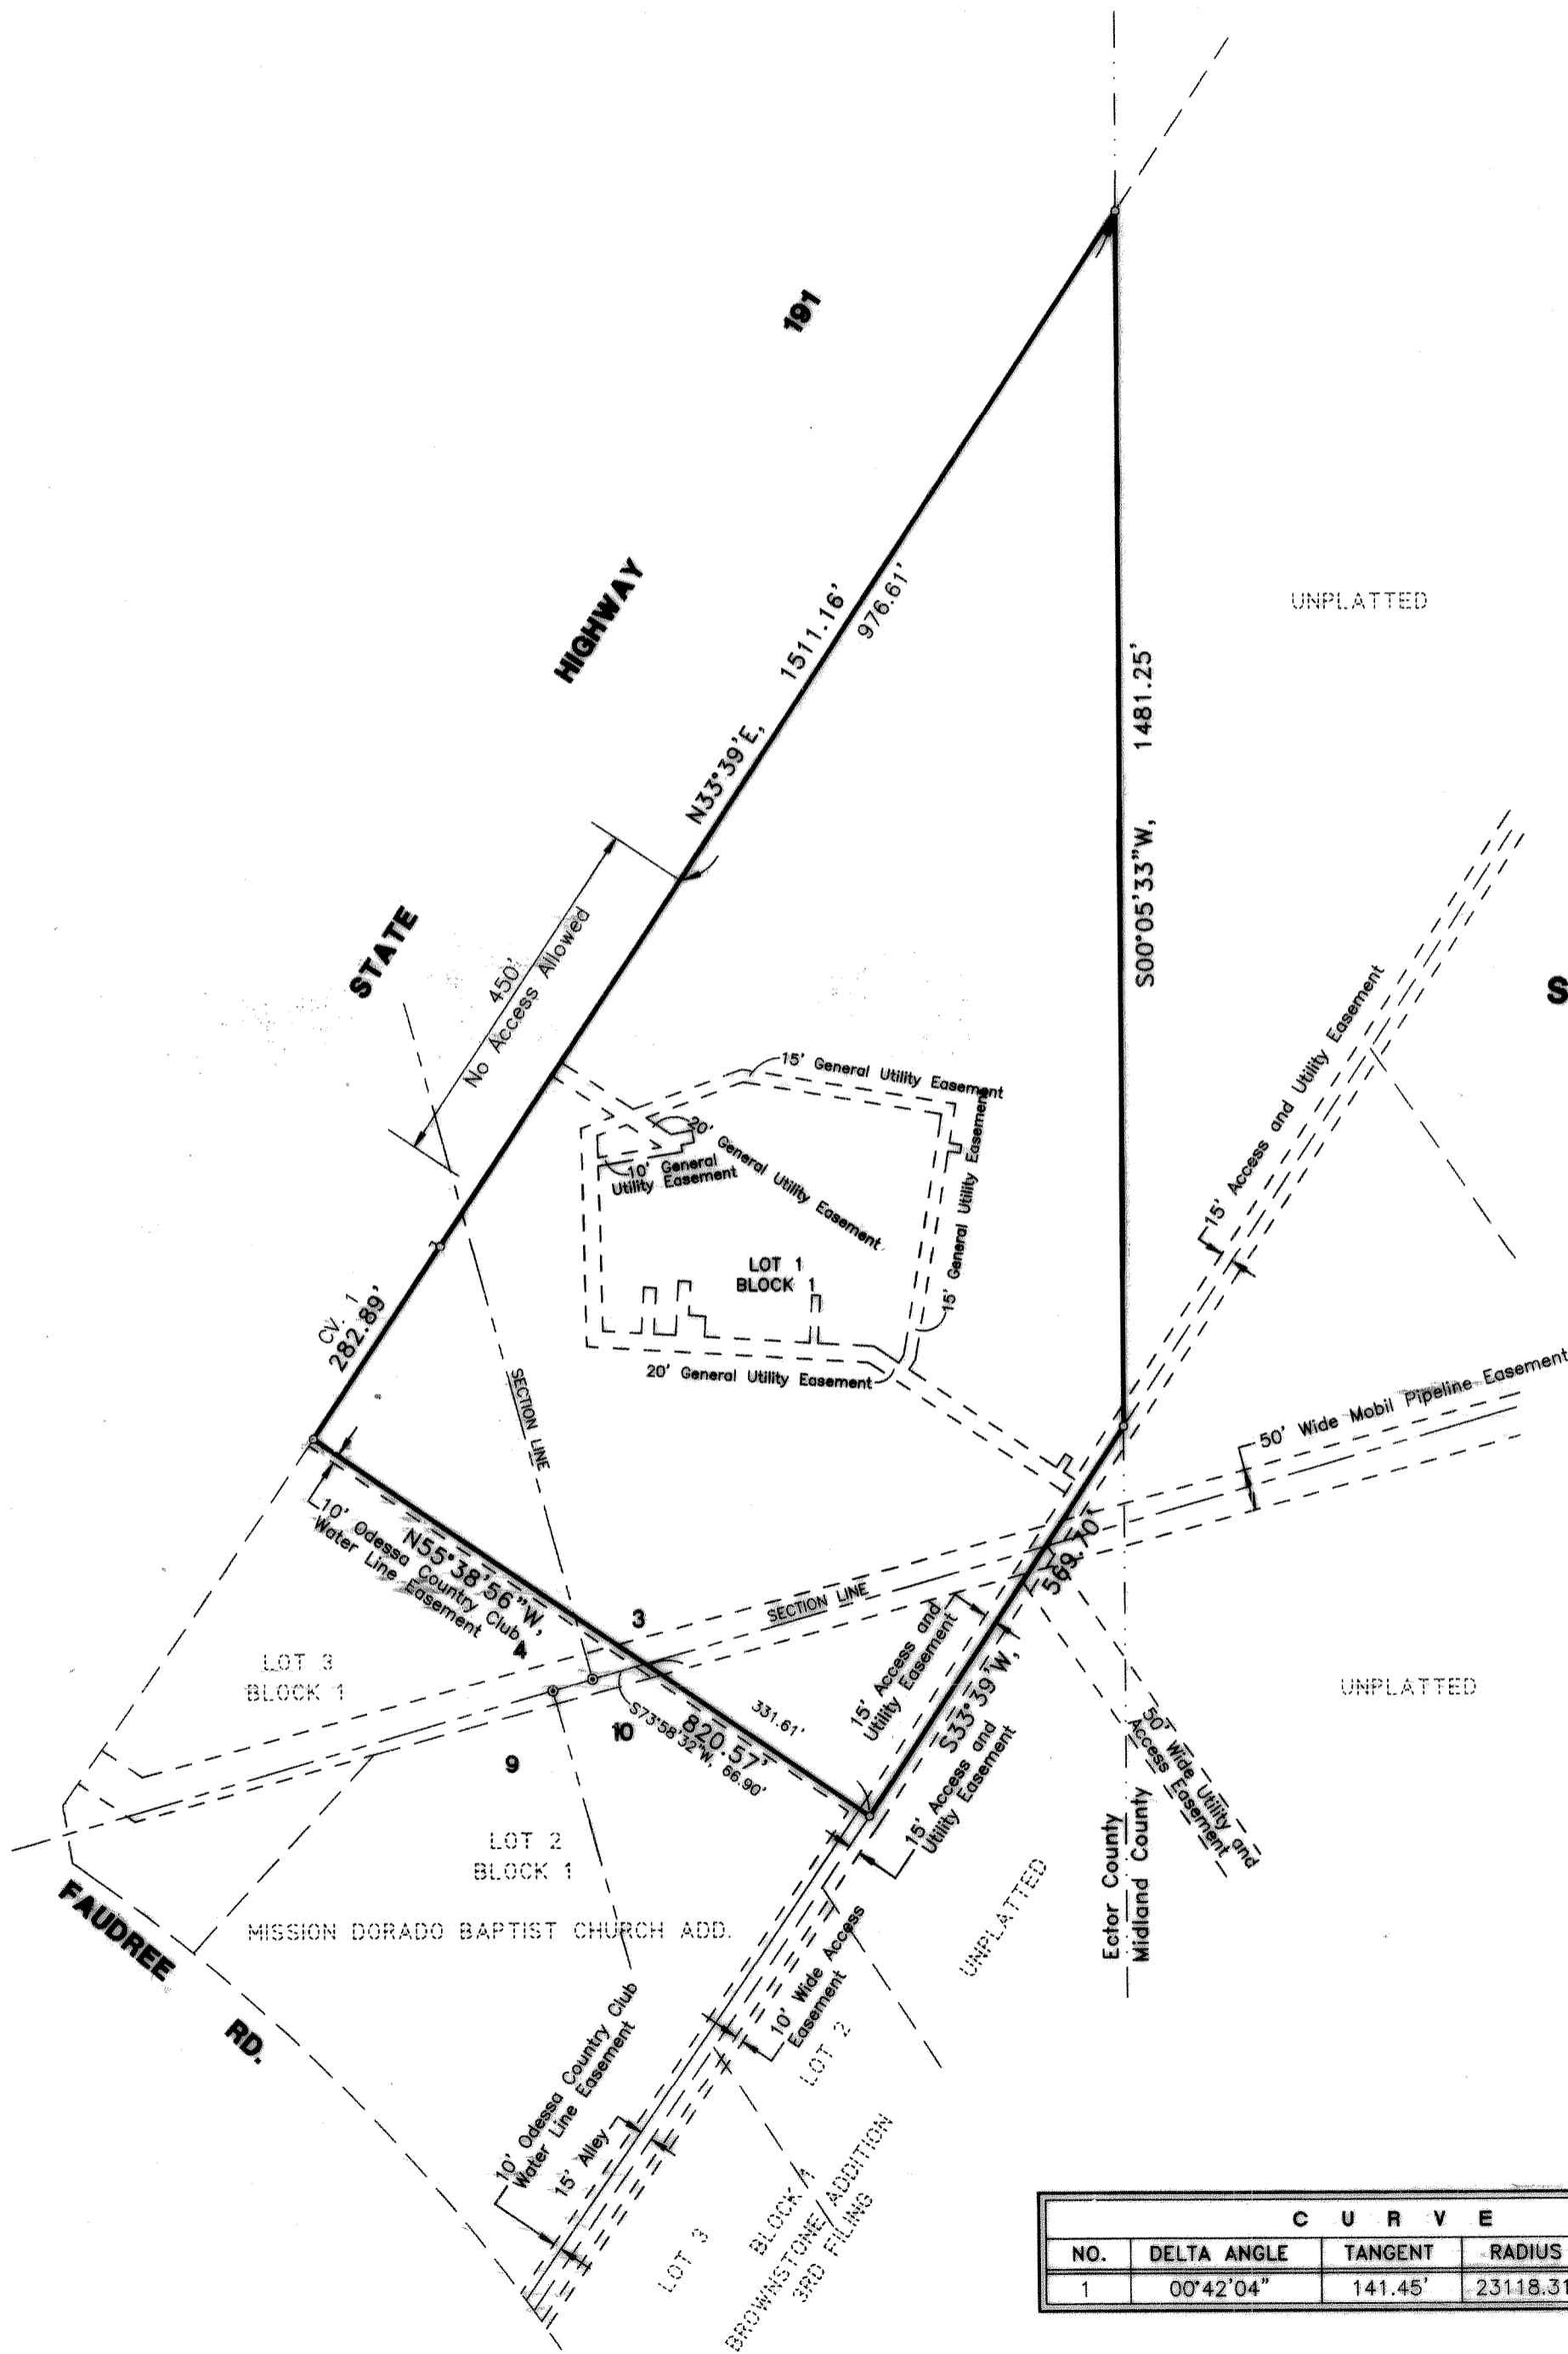

PREPARED BY
S. W. HOWELL ENGINEERING, INC.
 409 EAST 57TH STREET
 ODESSA, TEXAS 79762
 (432)567-5711
 08-30093
 JUNE 30, 2009
 DRAWN BY: BDH

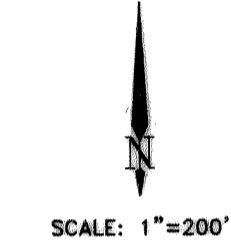

- LEGEND**
- = PROPERTY LINE
 - o = PROPERTY CORNER
 - o = SECTION CORNER
 - - - = SECTION LINE

STATE OF TEXAS
 COUNTY OF ECTOR

KNOW ALL MEN BY THESE PRESENTS THAT WE, THE UNDERSIGNED, BEING THE PRESENT OWNERS OF THE LAND SHOWN ON THIS PLAT AND DESIGNATED AS "MEDICAL CENTER NORTHEAST ADDITION", BEING 22.2 ACRES IN SECTIONS 3, 4 AND 10, BLOCK 41, T-2-S, T.&P. RY. CO. SURVEY, ECTOR COUNTY, TEXAS, AND WHOSE NAME IS SUBSCRIBED HERETO, DO HEREBY DEDICATE TO THE USE OF THE PUBLIC FOREVER, ALL STREETS, ALLEYS, WATER COURSES, DRAINS, EASEMENTS AND PUBLIC PLACES SHOWN THEREON FOR THE PURPOSE AND CONSIDERATION THEREIN EXPRESSED AND AN EASEMENT OF INGRESS AND EGRESS FOR GARBAGE AND TRASH COLLECTION PURPOSES IS HEREBY GRANTED.

ECTOR COUNTY HOSPITAL DISTRICT

William W. Webster
 WILLIAM W. WEBSTER, CHIEF EXECUTIVE OFFICER


STATE OF TEXAS
 COUNTY OF ECTOR

THIS INSTRUMENT WAS ACKNOWLEDGED BEFORE ME ON 08-25-2009
 BY WILLIAM W. WEBSTER, CHIEF EXECUTIVE OFFICER, ECTOR COUNTY HOSPITAL DISTRICT.

Virginia Gail Sredanovich
 NOTARY PUBLIC FOR THE STATE OF TEXAS

07-19-2012
 MY COMMISSION EXPIRES

Virginia Gail Sredanovich
 PRINTED NAME OF NOTARY

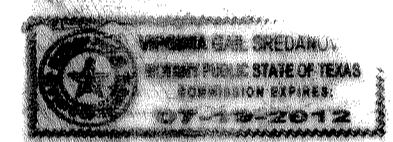


STATE OF TEXAS
 COUNTY OF ECTOR

KNOW ALL MEN BY THESE PRESENTS THAT I, S. W. HOWELL, A REGISTERED PROFESSIONAL LAND SURVEYOR OF THE STATE OF TEXAS, DO HEREBY CERTIFY THAT I PREPARED THIS PLAT FROM AN ACTUAL AND ACCURATE SURVEY OF THE LAND AND THAT THE CORNER MONUMENTS SHOWN HEREON WERE PROPERLY PLACED UNDER MY SUPERVISION.

DATED: June 11, 2009

S. W. Howell
 S. W. HOWELL
 REGISTERED PROFESSIONAL LAND SURVEYOR

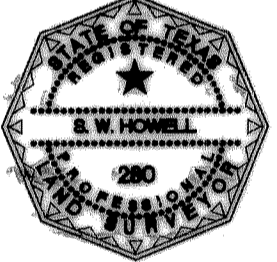

CERTIFICATE OF DIRECTOR OF PUBLIC WORKS

I HEREBY CERTIFY THAT ALL REQUIREMENTS OF THE "URBAN DEVELOPMENT ORDINANCE" CONCERNING SUBMISSION AND/OR APPROVAL OF INFORMATION AND DATA TO THE DIRECTOR OF PUBLIC WORKS AND THE CITY ENGINEER, REQUIRED FOR FINAL PLAT APPROVAL, HAVE BEEN COMPLIED WITH FOR THIS SUBMISSION.

DATED: September 11, 2009

Matthew A. Sprunt
 DIRECTOR OF PUBLIC WORKS

APPROVED THIS 4TH DAY OF DECEMBER, 2008, BY THE PLANNING COMMISSION OF THE CITY OF ODESSA, TEXAS.

Stephen Palmer *William Brown*
 CHAIRMAN DIRECTOR OF PLANNING

FILED FOR RECORD THIS 16 DAY OF September 2009 11:15AM.

RECORDED THIS 16 DAY OF September 2009 11:15A.M., IN

CABINET B, PAGE 588-C ECTOR COUNTY PLAT RECORDS.


Linda Honey
 COUNTY CLERK OF ECTOR COUNTY, TEXAS

MEDICAL CENTER NORTHEAST ADDITION

AN ADDITION TO THE CITY OF ODESSA, TEXAS

BEING 22.2 ACRES IN SECTIONS 3, 4 AND 10, BLOCK 41, T-2-S, T. & P. RY. CO. SURVEY, ECTOR COUNTY, TEXAS


STATE HIGHWAY 191

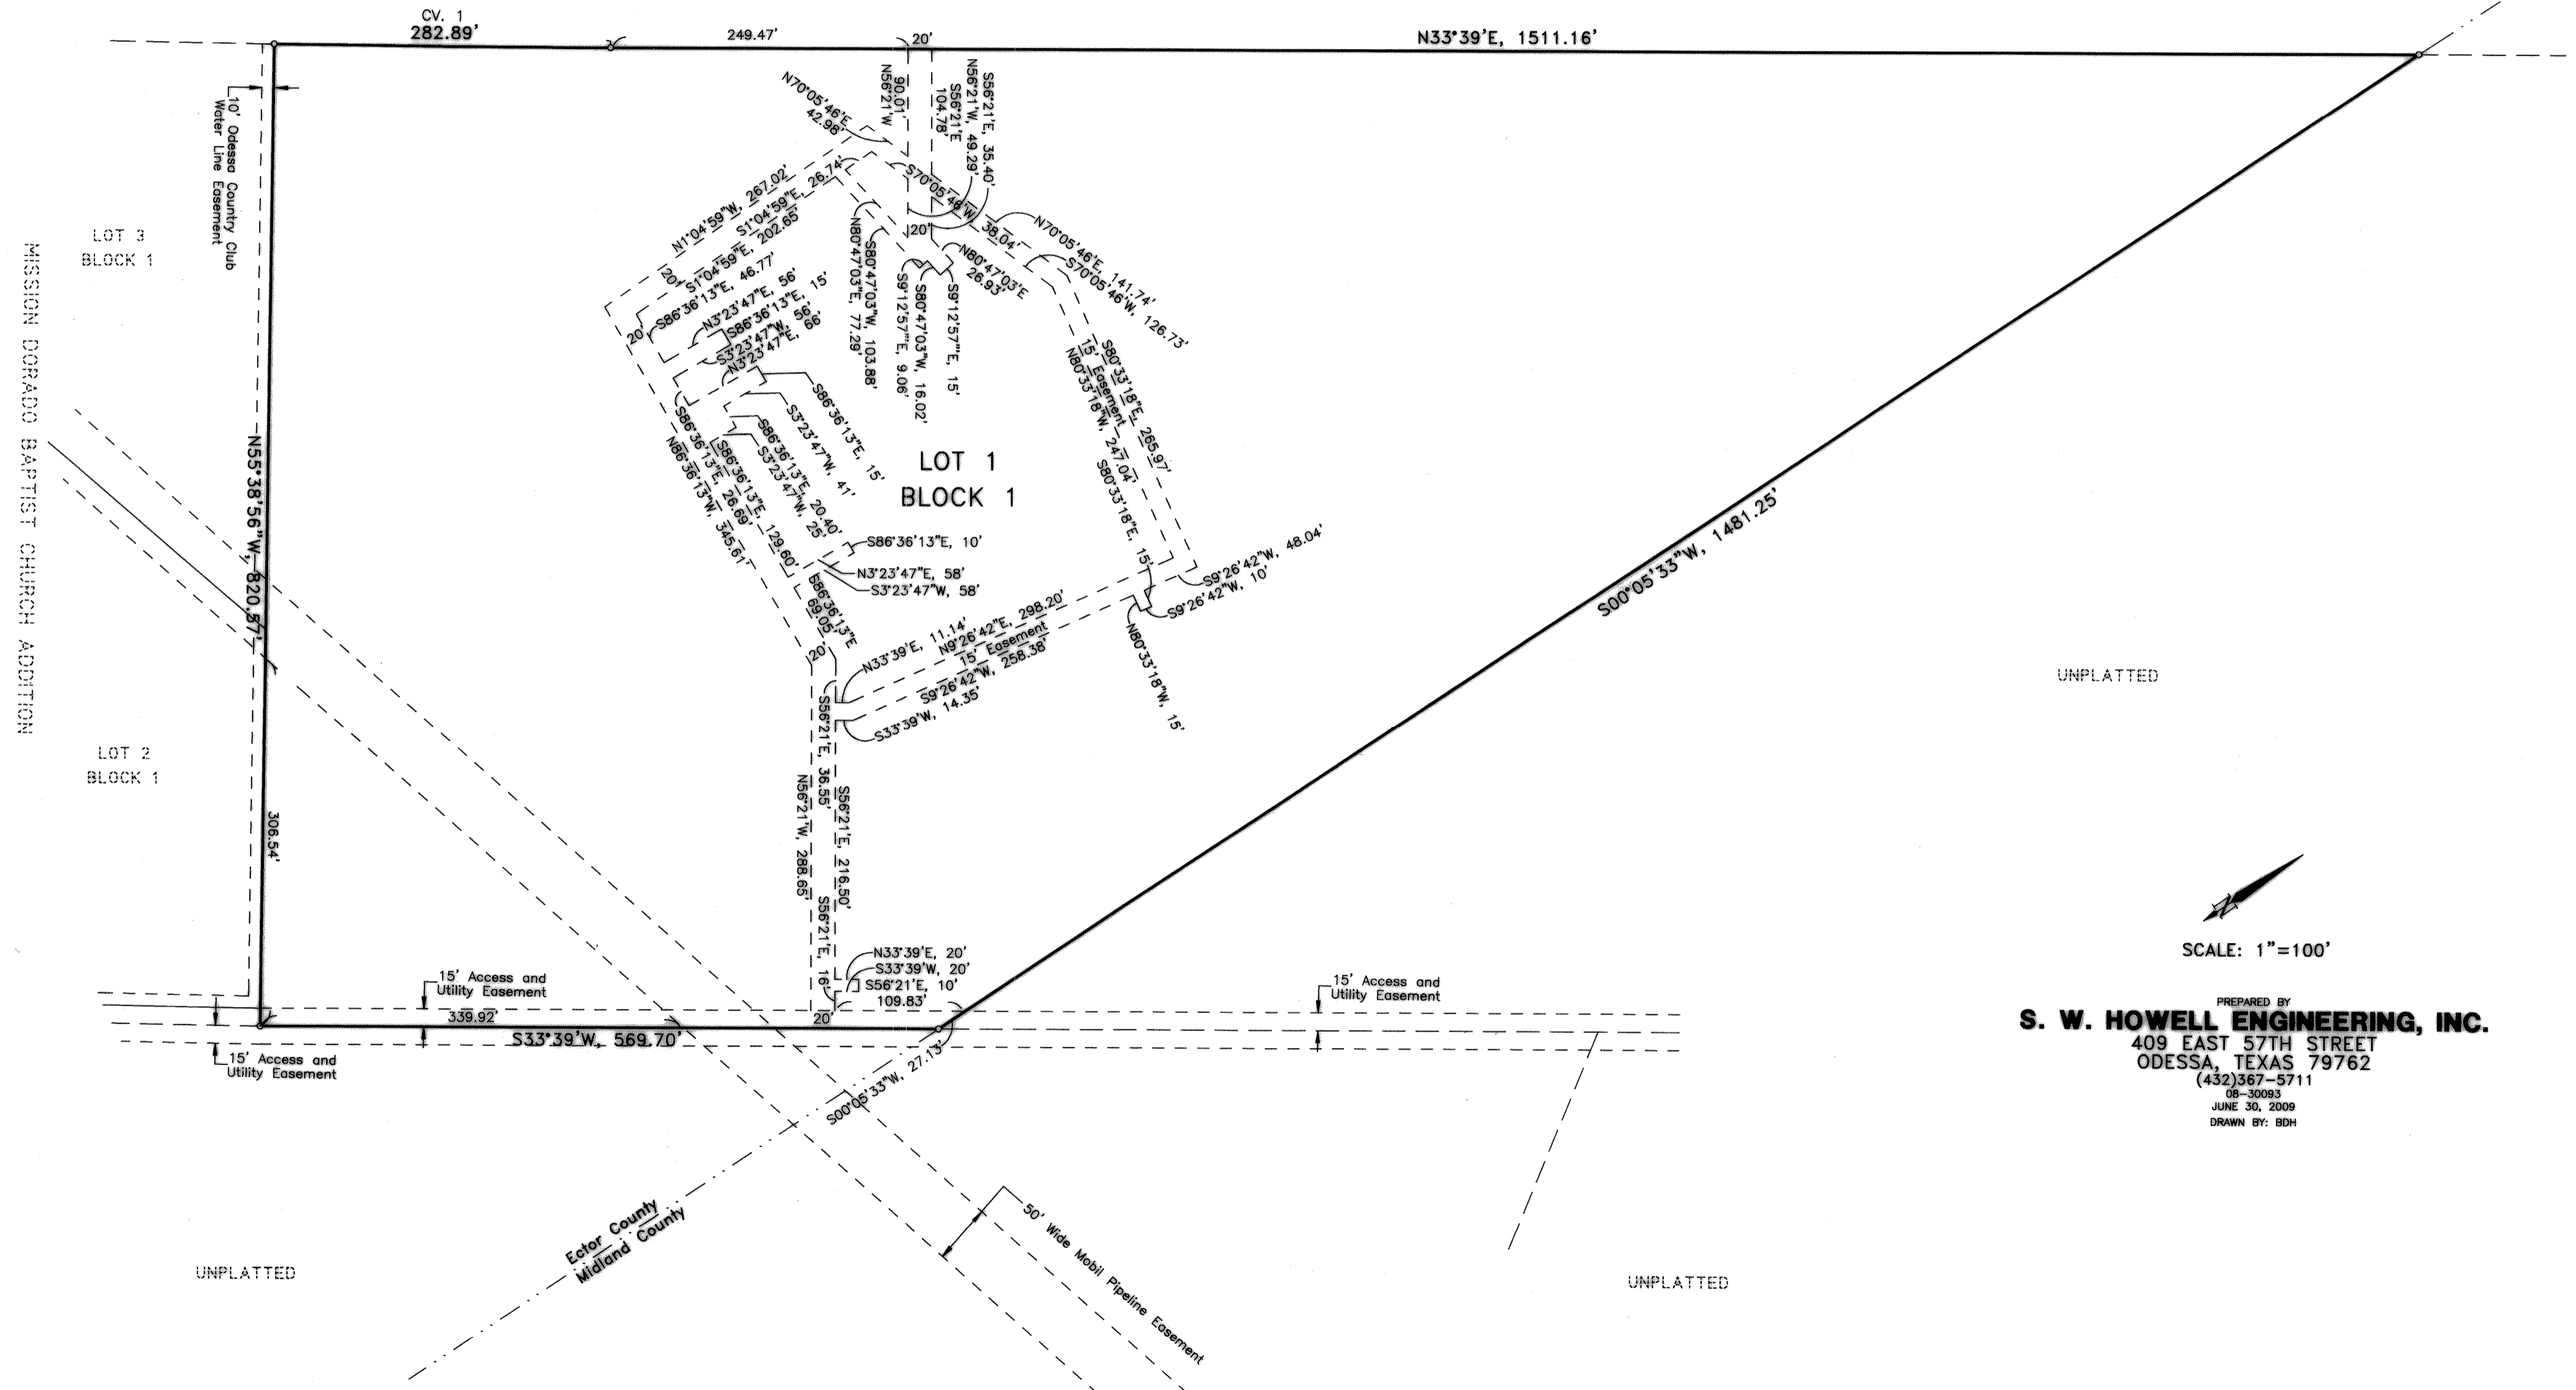

UNPLATTED

UNPLATTED

UNPLATTED

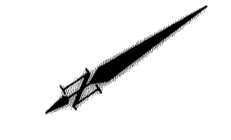

SCALE: 1"=100'

PREPARED BY
S. W. HOWELL ENGINEERING, INC.
409 EAST 57TH STREET
ODESSA, TEXAS 79762
(432)367-5711
08-30093
JUNE 30, 2009
DRAWN BY: BDH

C U R V E D A T A						
NO.	DELTA ANGLE	TANGENT	RADIUS	LENGTH	CH. BEAR	CH. DIST
1	00°42'04"	141.45'	23118.31'	282.89'	N34°00'02"E	282.88'