

MEEKS ADDITION

A REPLAT OF TRACT 2, BLOCK 12,
WESTOVER ACRES, 2ND FILING
SEC. 23, BLK. 43, T-2-S, T.&P.R.R. CO. SURVEY,
ECTOR COUNTY, TEXAS.

STATE OF TEXAS
COUNTY OF ECTOR

KNOW ALL MEN BY THESE PRESENTS

That I, W. H. Meeks, being the present owner of Tract 2, Block 12, Westover Acres, 2nd. Filing, Ector County, Texas, have caused the same to be subdivided into lots, blocks, streets and alleys as shown and do hereby designate such addition as "Meeks Addition" and hereby dedicate the streets and alleys to the public for their use, but in the event said streets and alleys shall cease to be used as such, the title thereto shall revert to me, my heirs and assigns, and do further grant mineral Lessees the use of the streets and alleys as herein dedicated for rights of ingress and egress for laying pipelines, telephone and telegraph lines therein.

WITNESS MY HAND AT ODESSA, TEXAS, ON THIS 13 DAY OF November, 1958.

W. H. Meeks
W. H. Meeks

STATE OF TEXAS
COUNTY OF ECTOR

BEFORE ME, THE UNDERSIGNED AUTHORITY,

A Notary Public in and for the County of Ector, State of Texas, on this day personally appeared W. H. Meeks, known to me to be the person whose name is subscribed to the foregoing instrument and acknowledged to me that he executed the same for the purposes and considerations therein expressed.

GIVEN UNDER MY HAND AND OATH OF OFFICE ON THIS 13 DAY OF November, 1958.

Uthalia H. Maddy
Notary Public in and for Ector County, Texas.

STATE OF TEXAS
COUNTY OF ECTOR

I, Wilbur L. Ash, Registered Public Surveyor of the State of Texas, do hereby certify that the above plat of "Meeks Addition" represents a survey made by me on the ground in November, 1958.



Wilbur L. Ash
Wilbur L. Ash
Registered Public Surveyor


This plat of "Meeks Addition" is hereby approved:

Approved: Robert Parks Date November 18, 1958.
Chairman of Ector County Planning Board

Filed for record this 21 day of November, 1958, at 10:43 a.m. in Vol. 7, Page 18.

Recorded this 21 day of November, 1958, at 10:43 a.m.

Edna Smith
Edna Smith, County Clerk, Ector County, Texas

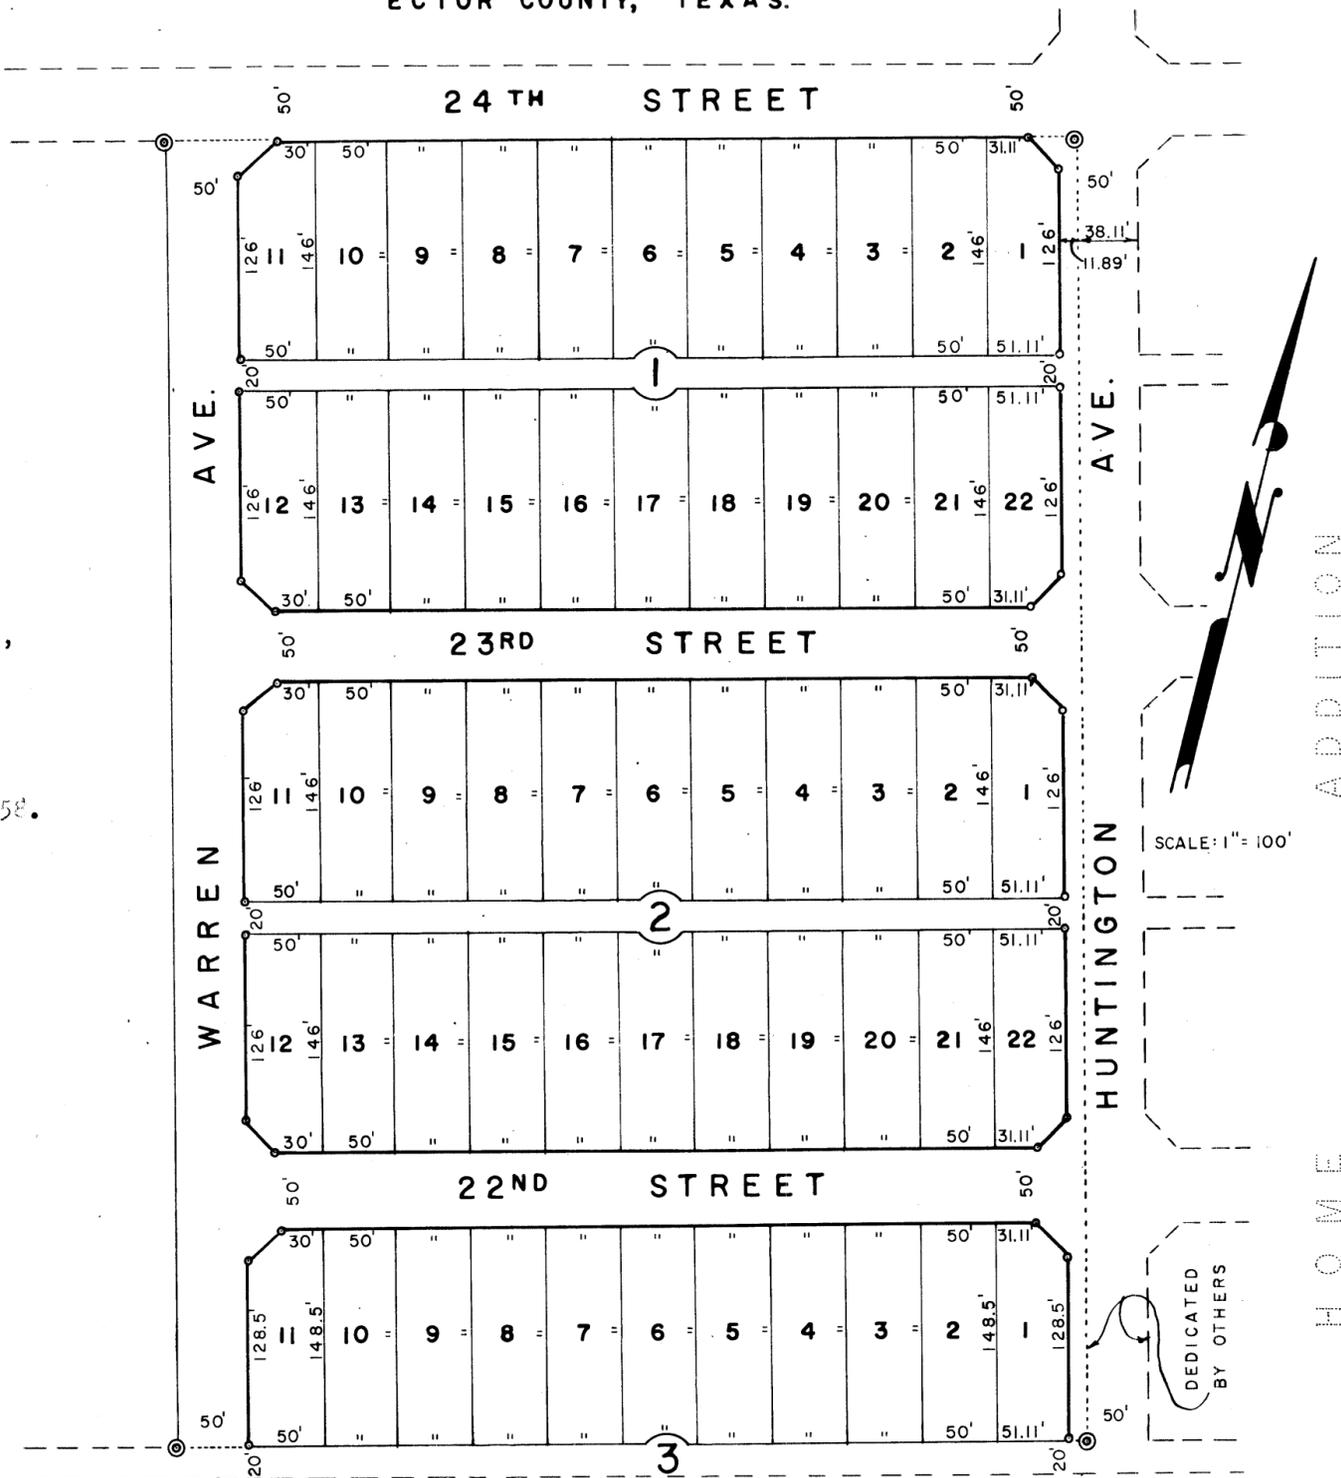

LEGEND

- TRACT CORNER
- BLOCK CORNER
- STREET CUTBACK

HOME ADDITION