


# REPLAT OF LOTS 19 THRU 84 AND LOTS 89 THRU 108 MEYERS VILLAGE

BEING IN SECTION 24, AND THE  
SOUTHEAST PART OF SECTION 23,  
BLOCK 42, T.2-S, T & P RR CO. SURVEY,  
ECTOR COUNTY, TEXAS

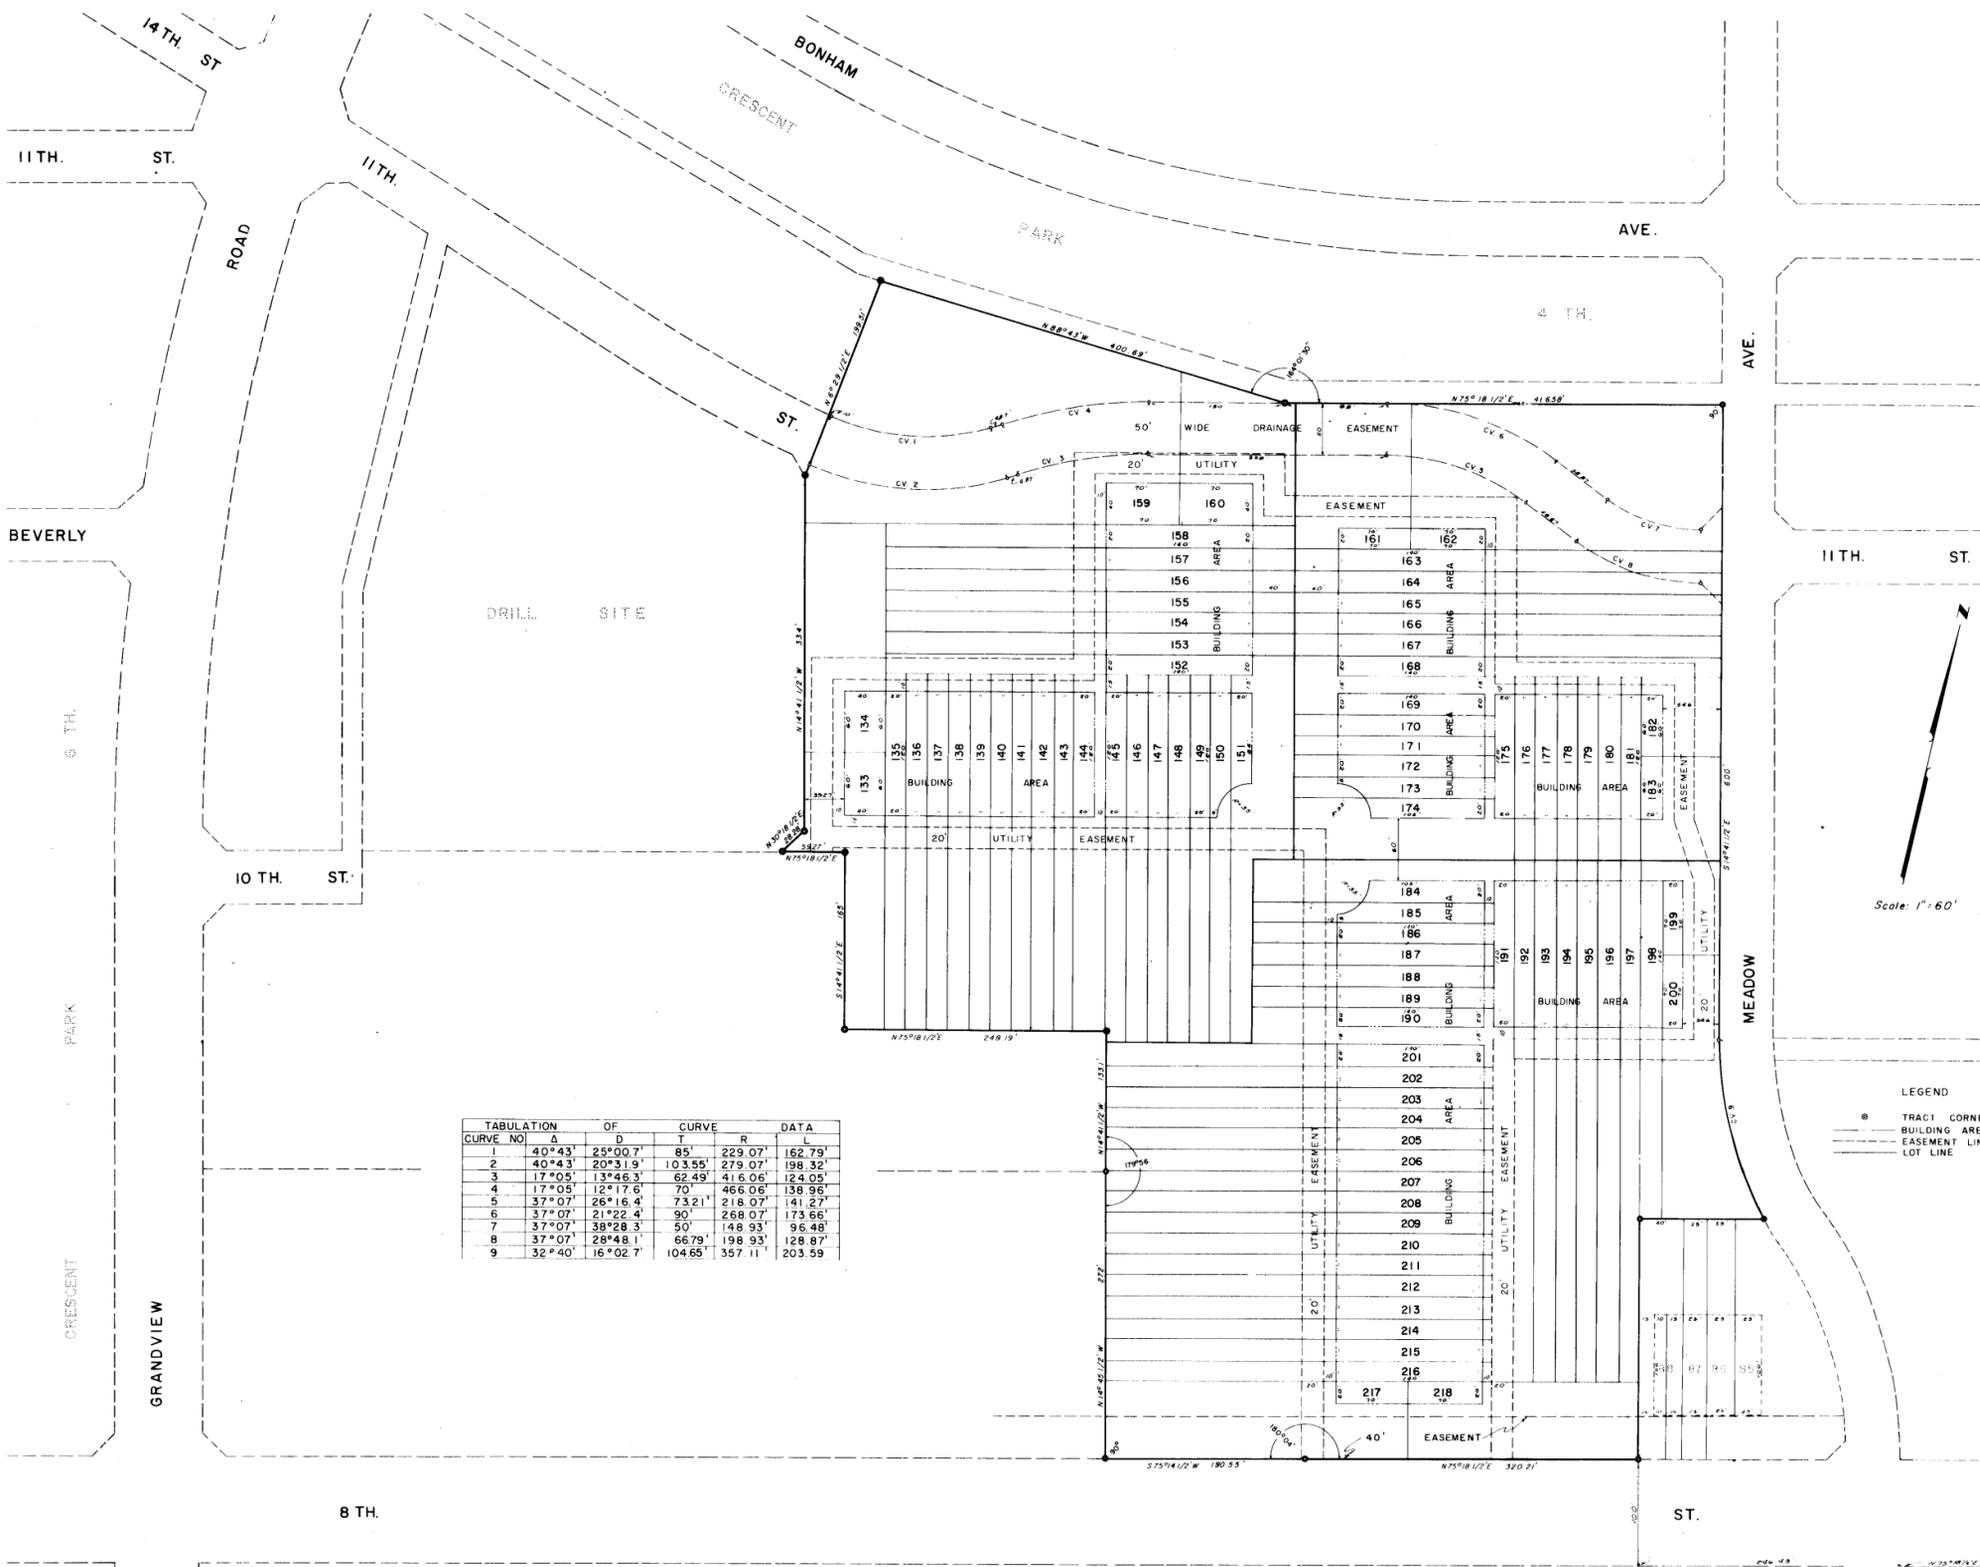

CURVE NO.	Δ	D	T	R	DATA
1	40°43'	25°00.7'	85'	229.07'	162.79'
2	40°43'	20°31.9'	103.55'	279.07'	198.32'
3	17°05'	13°46.3'	62.49'	416.06'	124.05'
4	17°05'	12°17.6'	70'	466.06'	138.96'
5	37°07'	26°16.4'	73.21'	218.07'	141.27'
6	37°07'	21°22.4'	90'	268.07'	173.66'
7	37°07'	38°28.3'	50'	148.93'	96.48'
8	37°07'	28°48.1'	66.79'	198.93'	128.87'
9	32°40'	16°02.7'	104.65'	357.11'	203.59'



**LEGEND**  
 ○ TRACT CORNERS  
 — BUILDING AREA LINES  
 - - - EASEMENT LINE  
 --- LOT LINE

STATE OF TEXAS  
 COUNTY OF ECTOR: KNOW ALL MEN BY THESE PRESENTS

THAT WHEREAS, BY PRIOR PLATS OF THE ABOVE DESCRIBED PROPERTIES THE CITY OF ODESSA HAS CERTAIN GRANTS AND RIGHTS AS TO EASEMENT RIGHT OF WAY AND/OR OTHER DEDICATIONS.

THAT WHEREAS, THIS REPLAT MAKES CHANGES OR ALTERATIONS IN THOSE RIGHTS.

THAT WHEREAS, THE CITY OF ODESSA DOES HEREBY JOIN WITH THE OWNERS OF SAID PROPERTIES AND DOES HEREBY AGREE TO JOIN IN ALL CHANGES IN EASEMENTS, RIGHT OF WAY OR OTHER DEDICATIONS WHICH WERE DEDICATED OR GRANTED TO THE CITY OF ODESSA BY THE ABOVE DESCRIBED ORIGINAL OR PRIOR PLAT AS SUCH EASEMENT, RIGHT OF WAY OR OTHER DEDICATIONS OR GRANTS ARE CHANGED OR ALTERED BY THE PRESENT REPLAT AND DEDICATIONS AND GRANTS.

THAT SUCH CHANGES OR ALTERATIONS ARE IN ACCORDANCE WITH THE REQUIREMENTS OF THE CITY OF ODESSA, TEXAS, AND WITH THE ORDERLY DEVELOPMENT OF SAID CITY.

THAT APPROVAL OF SAID REPLAT HAS BEEN APPROVED BY THE CITY COUNCIL OF THE CITY OF ODESSA, TEXAS, BY ORDINANCE NO. 52-23, PASSED AND APPROVED ON March 24, 1959.

THAT AUTHORITY TO JOIN IN THIS REPLAT HAS BEEN GIVEN BY THE CITY COUNCIL BY RESOLUTION NO. 59R-13, PASSED AND APPROVED ON March 24, 1959.

WITNESS OUR HANDS AT ODESSA, TEXAS, ON THIS 27 DAY OF April, A.D. 1959.

BY Harold R. Downs ATTEST Raymond F. Fuqua APPROVED AS TO LEGAL FORM: James D. Moad  
 HAROLD R. DOWNS, MAYOR RAYMOND F. FUQUA, CITY SECRETARY JAMES D. MOAD, CITY ATTORNEY

STATE OF TEXAS  
 COUNTY OF ECTOR: I, KENNETH E. ESMOND, A REGISTERED PUBLIC SURVEYOR OF THE STATE OF TEXAS DO HEREBY CERTIFY THAT THE ABOVE PLAT OF "REPLAT OF LOTS 19 THRU 84 AND LOTS 89 THRU 108 MEYERS VILLAGE" REPRESENTS A SURVEY MADE BY ME ON THE GROUND AND THE LINES AND DEMENSION ARE TRUE AND CORRECT TO THE BEST OF MY KNOWLEDGE AND BELIEF.

DATED: April 1959

Kenneth E. Esmond  
 KENNETH E. ESMOND  
 PUBLIC SURVEYOR

THIS PLAT OF "REPLAT OF LOTS 19 THRU 84 AND LOTS 89 THRU 108 MEYERS VILLAGE" IS HEREBY APPROVED.

DATED: Feb. 25, 1959

APPROVED: Quentin Parks  
 CITY PLANNING BOARD

NOTED BY: W. E. Rantz  
 CITY MANAGER

Paul M. West  
 CITY ENGINEER

D. E. O'Neal  
 CITY PLANNING ENGINEER

STATE OF TEXAS  
 COUNTY OF ECTOR: BEFORE ME, THE UNDERSIGNED AUTHORITY, ON THIS DAY PERSONALLY APPEARED HAROLD R. DOWNS, MAYOR, OF THE CITY OF ODESSA, A MUNICIPAL CORPORATION, KNOW TO ME TO BE THE PERSON AND OFFICER WHOSE NAME IS SUBSCRIBED TO THE FOREGOING INSTRUMENT, AND ACKNOWLEDGED TO ME THAT THE SAME WAS THE ACT OF SAID CITY OF ODESSA, AND THAT HE EXECUTED THE SAME AS THE ACT OF SUCH CORPORATION FOR THE PURPOSES AND CONSIDERATIONS THEREIN EXPRESSED AND IN THE CAPACITY THEREIN STATED.

GIVEN UNDER MY HAND AND SEAL OF OFFICE THIS 27 DAY OF April, A.D. 1959.

James D. Moad  
 NOTARY PUBLIC, IN AND FOR ECTOR COUNTY.

STATE OF TEXAS  
 COUNTY OF ECTOR: BEFORE ME THE UNDERSIGNED AUTHORITY

A NOTARY PUBLIC IN AND FOR THE COUNTY OF ECTOR AND STATE OF TEXAS, ON THIS DAY PERSONALLY APPEARED HERMAN MEYERS, PRESIDENT OF MEYERS REGIONAL VILLAGE INC. KNOWN TO ME TO BE THE PERSON WHOSE NAME IS SUBSCRIBED TO THE FOREGOING INSTRUMENT AND ACKNOWLEDGED TO ME THAT THE SAME WAS THE ACT OF SAID MEYERS REGIONAL VILLAGE INC., A TEXAS CORPORATION, AND THAT HE EXECUTED THE SAME AS THE ACT OF SUCH CORPORATION FOR THE PURPOSES AND CONSIDERATIONS THEREIN EXPRESSED, AND IN THE CAPACITY THEREIN STATED.

GIVEN UNDER MY HAND AND OATH OF OFFICE THIS 19th DAY OF March 1959.

James L. Stewart Jr.  
 NOTARY PUBLIC IN AND FOR ECTOR COUNTY, TEXAS

FILED FOR RECORD ON THIS 29 DAY OF April 1959  
 AT 11:00 A.M. RECORDED ON THIS 29 DAY OF April  
 1959, AT 11:00 A.M. IN VOLUME 8 PAGE 5  
 COUNTY PLAT RECORDS.

Edna Smith  
 COUNTY CLERK OF ECTOR COUNTY

WITNESS OUR HANDS AT ODESSA, TEXAS ON THIS 20th DAY OF March 1959.

MEYERS REGIONAL VILLAGE, INC.

PRESIDENT: Herman Meyers  
 HERMAN MEYERS

SECRETARY: Meta Strach Meyers  
 META STRACH MEYERS

