

# REPLAT OF


## A PORTION OF LOTS 85 THRU 89,

# MEYERS VILLAGE

ODESSA, TEXAS



PARTIAL CURVE DATA				
Cv. No.	Δ	T	R	L
1	9°38' 1/2"	30.32'	359.49'	60.5'
2	4°20'	13.51'	357.11'	27.0'

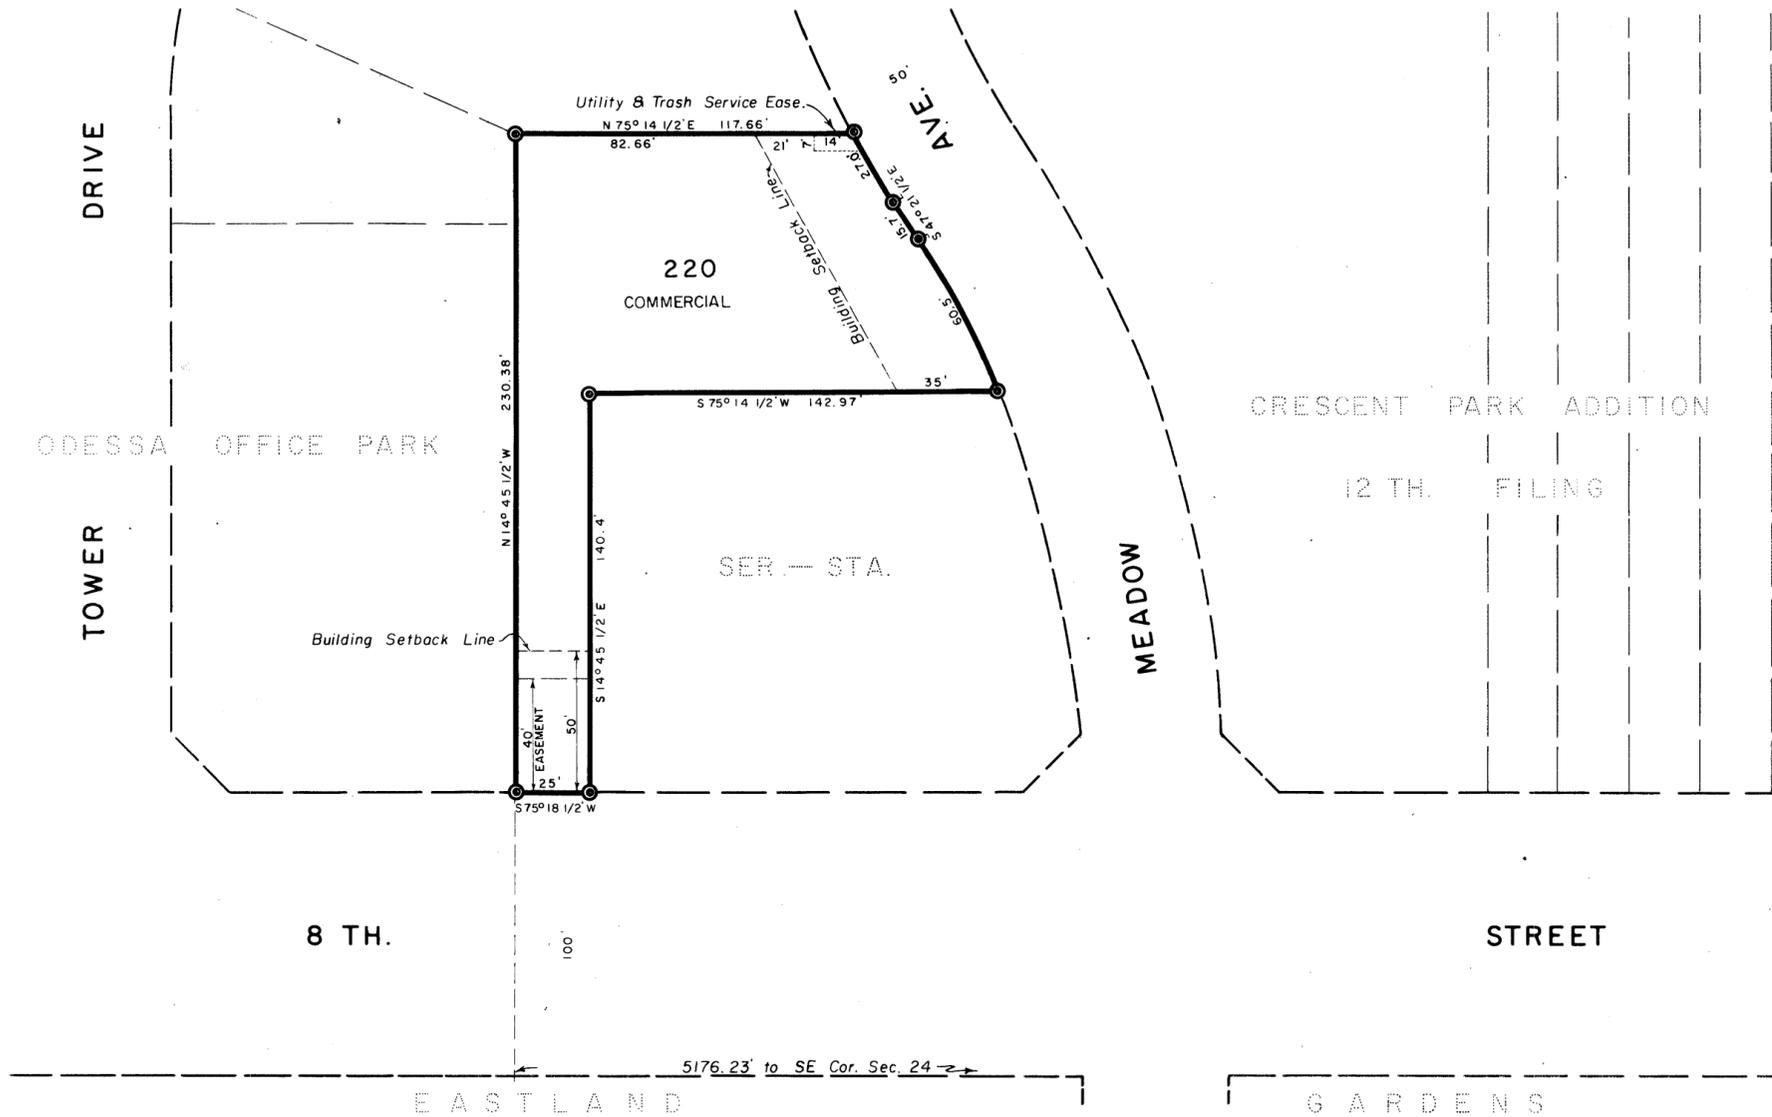

STATE OF TEXAS:  
COUNTY OF ECTOR:

KNOW ALL MEN BY THESE PRESENTS

THAT WE, THE UNDERSIGNED, BEING THE PRESENT OWNERS OF THE ABOVE DESCRIBED PROPERTY DO HEREBY CAUSE THE SAME TO BE REPLATTED AS SHOWN ON THE ABOVE PLAT AND DO HEREBY DESIGNATE SAID PLAT AS "REPLAT OF A PORTION OF LOTS 85 THRU 89, MEYERS VILLAGE," ODESSA, TEXAS.

WITNESS OUR HANDS AT ODESSA, TEXAS ON THIS 13<sup>th</sup> DAY OF August 1965.

Robert T. Friday      W. Barton White      Roger L. Donk  
ROBERT T. FRIDAY      W. BARTON WHITE      ROGER L. DONK

STATE OF TEXAS:  
COUNTY OF ECTOR:

BEFORE ME THE UNDERSIGNED AUTHORITY

A NOTARY PUBLIC IN AND FOR THE STATE OF TEXAS ON THIS DAY PERSONALLY APPEARED ROBERT T. FRIDAY, W. BARTON WHITE, AND ROGER L. DONK, KNOWN TO ME TO BE THE PERSONS WHOSE NAMES ARE SUBSCRIBED TO THE FOREGOING INSTRUMENT AND ACKNOWLEDGED TO ME THAT THEY EXECUTED THE SAME FOR THE PURPOSES AND CONSIDERATIONS THEREIN EXPRESSED.

GIVEN UNDER MY HAND AND SEAL OF OFFICE ON THIS 13<sup>th</sup> DAY OF August 1965.

Devine Fernandez  
NOTARY PUBLIC IN AND FOR ECTOR COUNTY, TEXAS

STATE OF TEXAS:  
COUNTY OF ECTOR:

I, KENNETH E. ESMOND, A REGISTERED PUBLIC SURVEYOR OF THE STATE OF TEXAS, DO HEREBY CERTIFY THAT THIS PLAT REPRESENTS A SURVEY MADE BY ME ON THE GROUND, AND THAT THE LINES AND DIMENSIONS ARE TRUE AND CORRECT TO THE BEST OF MY KNOWLEDGE AND BELIEF.

DATED: August 7 1965.

Kenneth E. Esmond  
KENNETH E. ESMOND



THIS PLAT IS HEREBY APPROVED ON THIS 8<sup>th</sup> DAY OF July 1965.

APPROVED: Charles L. Walker      APPROVED: Robert L. ...  
CHAIRMAN PLANNING BOARD      MAYOR

NOTED BY: W. B. Williams      NOTED BY: Paul M. West  
CITY PLANNING ENGINEER      CITY ENGINEER

NOTED BY: W. E. Kautz      ATTEST: Jewel Saunders  
CITY MANAGER      CITY SECRETARY

FILED FOR RECORD ON THIS 17 DAY OF Aug 1965, AT 3 P.M. RECORDED THIS 17 DAY OF Aug 1965, AT 3 P.M. IN VOL. 13, PAGE 6, ECTOR COUNTY PLAT RECORDS.

Edna Smith  
COUNTY CLERK OF ECTOR CO., TEXAS