


ROY A. MINEAR SUBDIVISION

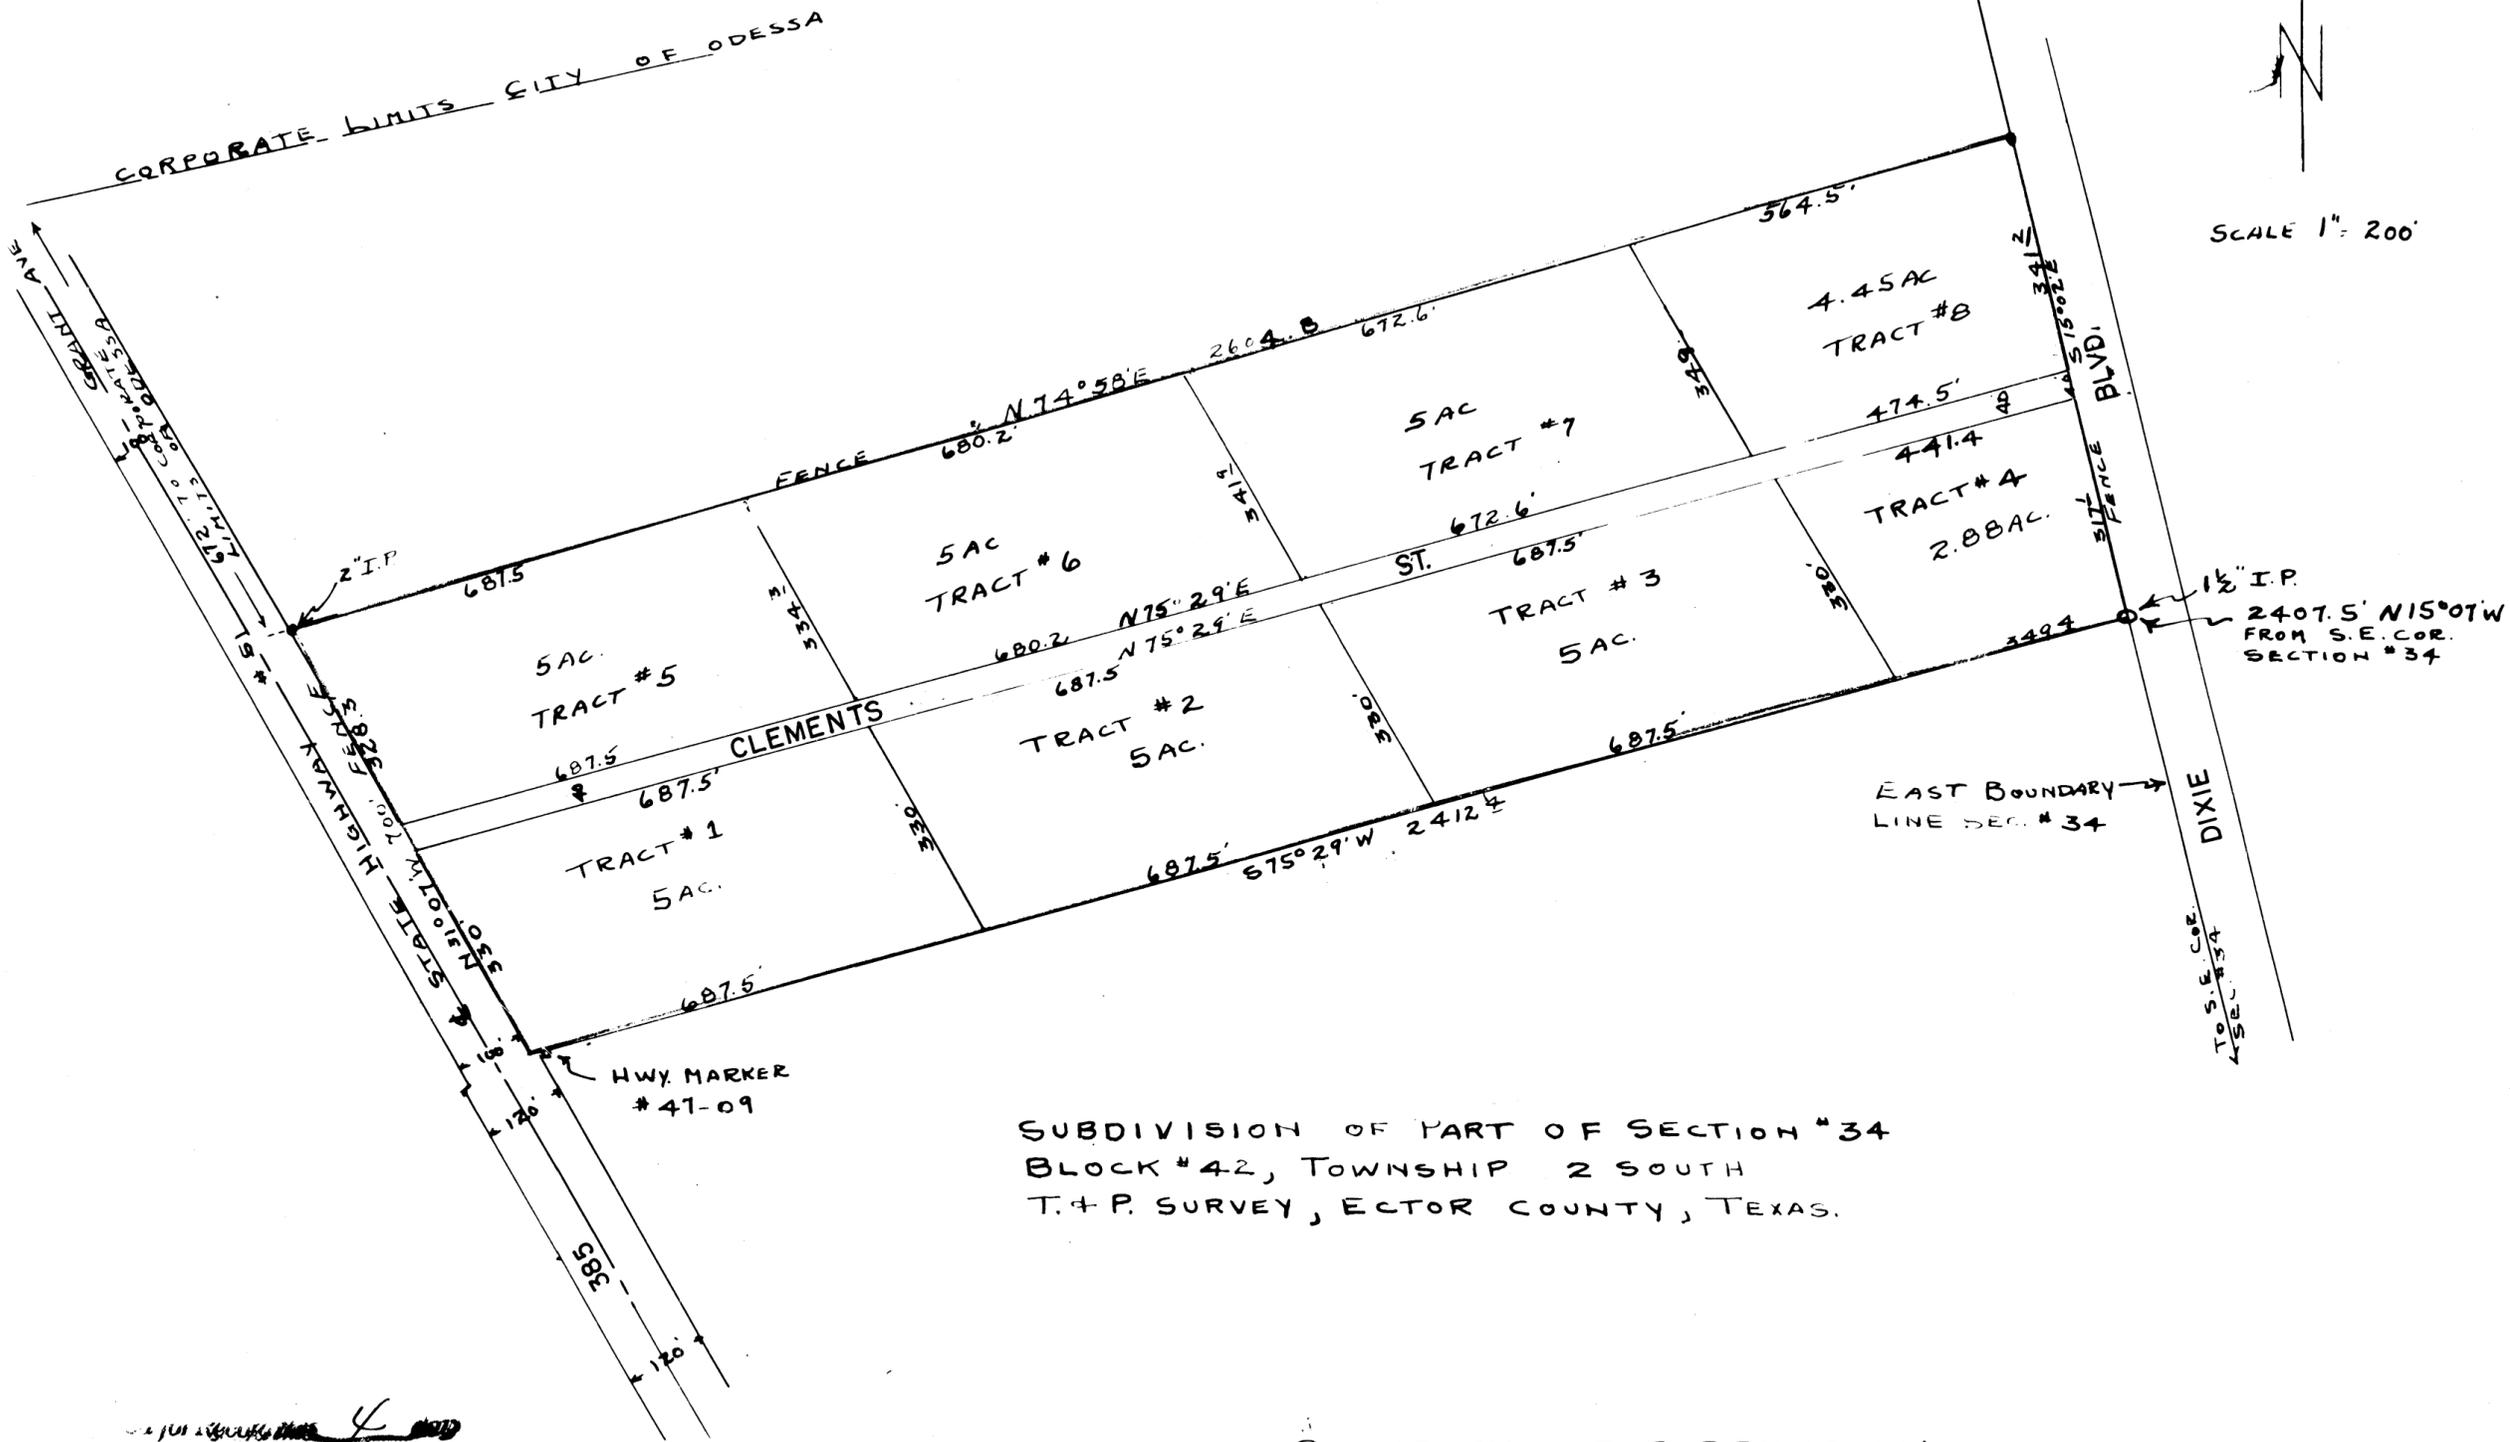

SUBDIVISION OF PART OF SECTION #34
 BLOCK #42, TOWNSHIP 2 SOUTH
 T. & P. SURVEY, ECTOR COUNTY, TEXAS.

--- BOUNDARY OF SUBDIVISION

[Handwritten signatures and notes]
 County Clerk, Ector County, Texas

I J.R. WILSON, LAND SURVEYOR DO HEREBY CERTIFY THAT THE ANNEXED PLAT IS TRUE AND CORRECT AND ACCORDING TO AN ACTUAL SURVEY MADE BY ME ON THE GROUND FOR R.A. MINEAR.

J.R. Wilson
 SURVEYOR

9/22/44

THE STATE OF TEXAS
 COUNTY OF ECTOR

BEFORE ME THE UNDERSIGNED A NOTARY PUBLIC IN AND FOR SAID COUNTY AND STATE ON THIS DAY PERSONALLY APPEARED J.R. WILSON KNOWN TO ME TO BE THE PERSON WHOSE NAME HAS BEEN SUBSCRIBED TO THE FOREGOING INSTRUMENT AND ACKNOWLEDGED TO ME THAT HE EXECUTED FOREGOING INSTRUMENT FOR THE PURPOSE AND CONSIDERATION THEREIN EXPRESSED.

GIVEN UNDER MY HAND AND SEAL THIS THE 22ND DAY OF SEPTEMBER 1944 A.D.

Elizabeth Divine

NOTARY PUBLIC IN AND FOR ECTOR