


MISSION BOULEVARD ROAD DEDICATION PLAT

BEING 6.13 ACRES OF LAND LOCATED
IN SECTIONS 3 & 10, BLOCK 41, T-2-S. T&P RY. CO. SURVEY,
ODESSA, MIDLAND COUNTY, TEXAS

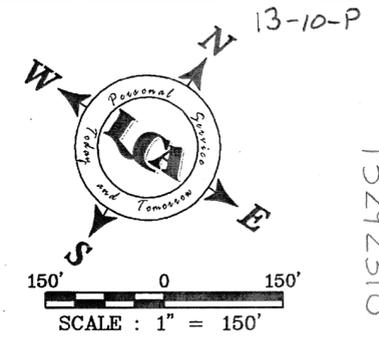


LEGEND

- SET 1/2" I.R. W/CAP MARKED "LCA ODESSA TX" UNLESS OTHERWISE NOTED
- FOUND TXDOT CONCRETE R.O.W. MONUMENT
- PL — EXISTING PIPE LINE
- W — EXISTING WATER LINE

CURVE DATA

CV#	Δ	R	L	CD. BRN.	CD. DIST
CV1	22°03'15"	580.00	223.25'	S 44°15'30" E	221.88
CV2	12°77'23"	580.00	124.41'	S 27°05'10" E	124.17'
CV3	11°14'15"	500.00	98.07'	N 27°36'44" W	97.91'
CV4	22°03'15"	500.00	192.46'	N 44°15'30" W	191.27'

UNPLATTED
DJK, INC.
PORTION OF 1495.733 ACRES
(VOLUME 1218, PAGE 564, M.C.D.R.)

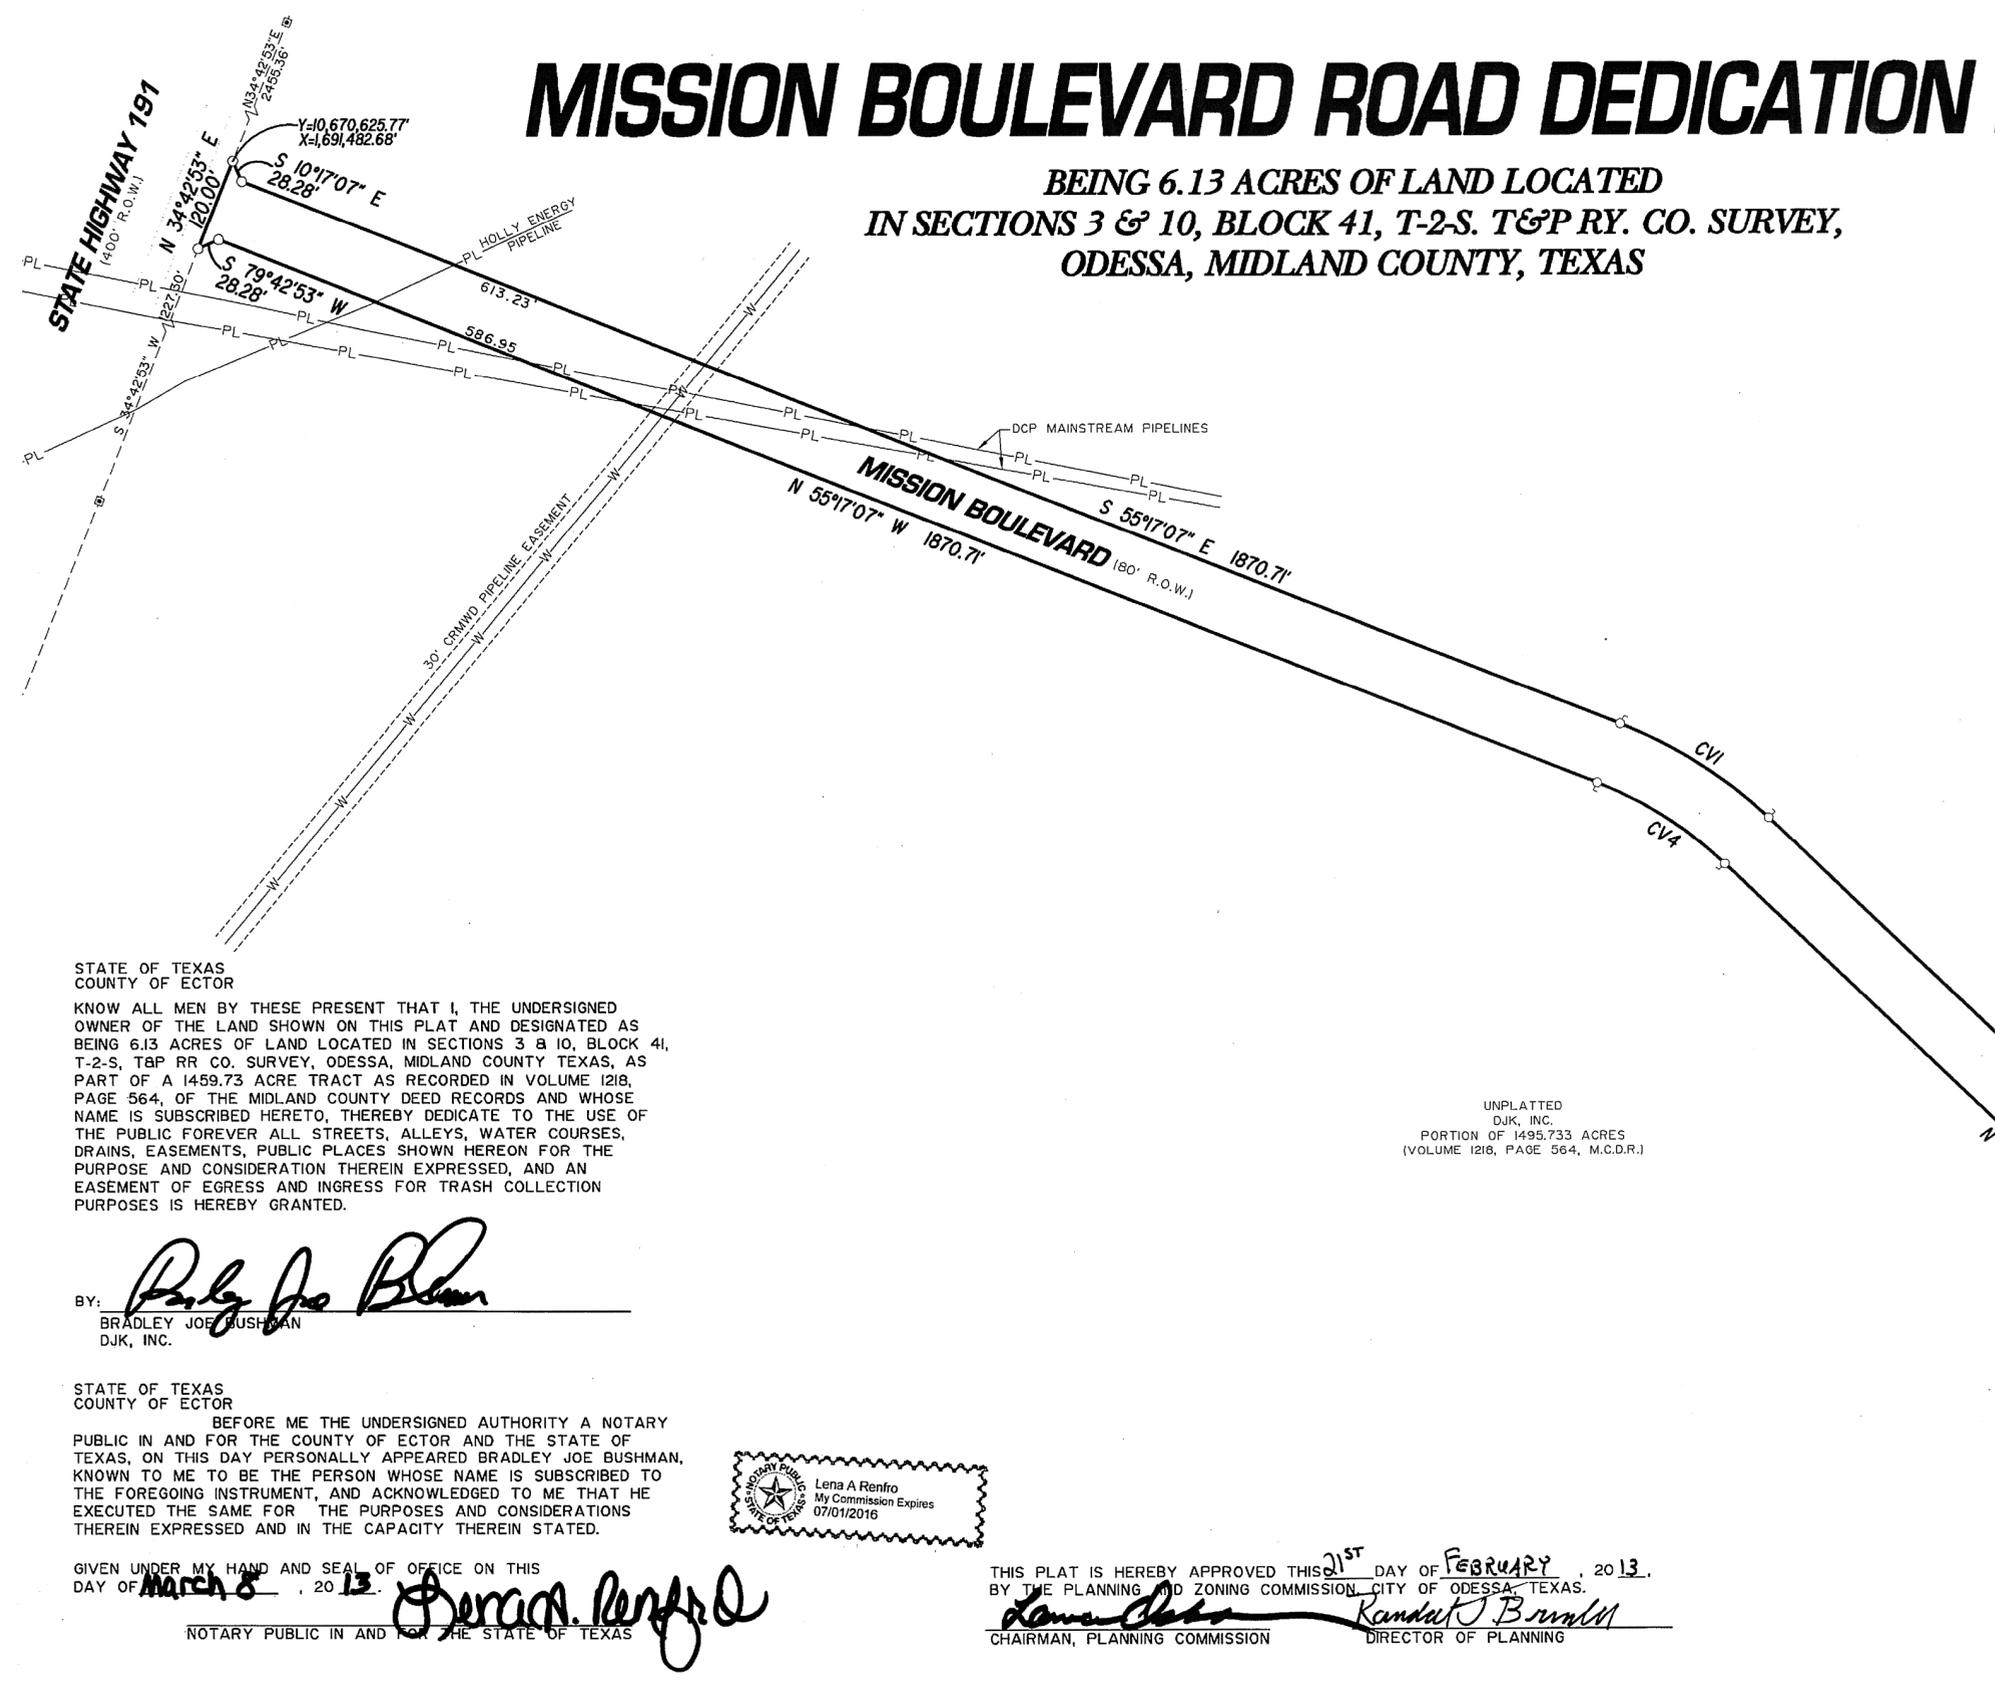


STATE OF TEXAS
COUNTY OF ECTOR

KNOW ALL MEN BY THESE PRESENT THAT I, THE UNDERSIGNED OWNER OF THE LAND SHOWN ON THIS PLAT AND DESIGNATED AS BEING 6.13 ACRES OF LAND LOCATED IN SECTIONS 3 & 10, BLOCK 41, T-2-S, T&P RR CO. SURVEY, ODESSA, MIDLAND COUNTY TEXAS, AS PART OF A 1459.73 ACRE TRACT AS RECORDED IN VOLUME 1218, PAGE 564, OF THE MIDLAND COUNTY DEED RECORDS AND WHOSE NAME IS SUBSCRIBED HERETO, THEREBY DEDICATE TO THE USE OF THE PUBLIC FOREVER ALL STREETS, ALLEYS, WATER COURSES, DRAINS, EASEMENTS, PUBLIC PLACES SHOWN HEREON FOR THE PURPOSE AND CONSIDERATION THEREIN EXPRESSED, AND AN EASEMENT OF EGRESS AND INGRESS FOR TRASH COLLECTION PURPOSES IS HEREBY GRANTED.

BY: *Bradley Joe Bushman*
BRADLEY JOE BUSHMAN
DJK, INC.

STATE OF TEXAS
COUNTY OF ECTOR

BEFORE ME THE UNDERSIGNED AUTHORITY A NOTARY PUBLIC IN AND FOR THE COUNTY OF ECTOR AND THE STATE OF TEXAS, ON THIS DAY PERSONALLY APPEARED BRADLEY JOE BUSHMAN, KNOWN TO ME TO BE THE PERSON WHOSE NAME IS SUBSCRIBED TO THE FOREGOING INSTRUMENT, AND ACKNOWLEDGED TO ME THAT HE EXECUTED THE SAME FOR THE PURPOSES AND CONSIDERATIONS THEREIN EXPRESSED AND IN THE CAPACITY THEREIN STATED.

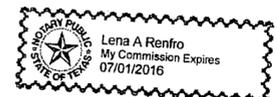

GIVEN UNDER MY HAND AND SEAL OF OFFICE ON THIS DAY OF MARCH 8, 2013.

Lena A Renfro
NOTARY PUBLIC IN AND FOR THE STATE OF TEXAS

THIS PLAT IS HEREBY APPROVED THIS 21ST DAY OF FEBRUARY, 2013, BY THE PLANNING AND ZONING COMMISSION, CITY OF ODESSA, TEXAS.

Lana A. Renfro *Kandak J. Brumby*
CHAIRMAN, PLANNING COMMISSION DIRECTOR OF PLANNING

CERTIFICATE OF DIRECTOR OF PUBLIC WORKS

I HEREBY CERTIFY THAT ALL REQUIREMENTS OF THE "URBAN DEVELOPMENT ORDINANCE" CONCERNING SUBMISSION AND/OR APPROVAL OF INFORMATION AND DATA TO THE DIRECTOR OF PUBLIC WORKS AND THE CITY ENGINEER REQUIRED FOR FINAL PLAT APPROVAL HAVE BEEN COMPLIED WITH FOR THIS SUBMISSION.

DATED: March 27, 2013 *Walter Schuyler*
DIRECTOR OF PUBLIC WORKS

KNOW ALL MEN BY THESE PRESENT THAT I, AARON S. BURRELL, DO HEREBY CERTIFY THAT I PREPARED THIS PLAT FROM AN ACTUAL AND ACCURATE SURVEY OF THE LAND AND THAT THE CORNER MONUMENTS SHOWN HEREON WERE PROPERLY PLACED UNDER MY SUPERVISION.

DATED: 28 Feb, 2013 *Aaron S. Burrell*
REGISTERED PROFESSIONAL SURVEYOR



PLAT FILED FOR RECORD
MIDLAND COUNTY, TEXAS,
No 2013-9410 CABINET 17
DATE 4-19-13 PAGE 199

BASIS OF BEARINGS:
BEARINGS & DISTANCES ARE RELATIVE TO THE TEXAS STATE PLANE COORDINATE SYSTEM, 1983 NAD, CENTRAL ZONE.

ENG. _____ E.T. _____
SVY. _____ DFT. _____
LCA JOB No. 2012-144

LCA ENVIRONMENTAL • CIVIL ENGINEERING • LAND SURVEYING
Phone # (432) 332-5058 E-Mail: lca@lcaodessa.com F-001363
521 North Texas, Odessa Tx. 79761 Copyright 2013 LCA
Personal Service, Today, and Tomorrow

E:\2012\2012-144(Dwg)\Drafting\Plat\2012-144 Road Dedication Plat.dwg, 2/28/2013 2:24:36 PM