


REPLAT OF LOT 2, BLOCK 8
MISSION DORADO, 5TH FILING
AN ADDITION TO THE CITY OF ODESSA, TEXAS IN SECTION 10,
BLOCK 41, T-2-S, T. AND P. RY. CO. SURVEY, MIDLAND COUNTY, TEXAS

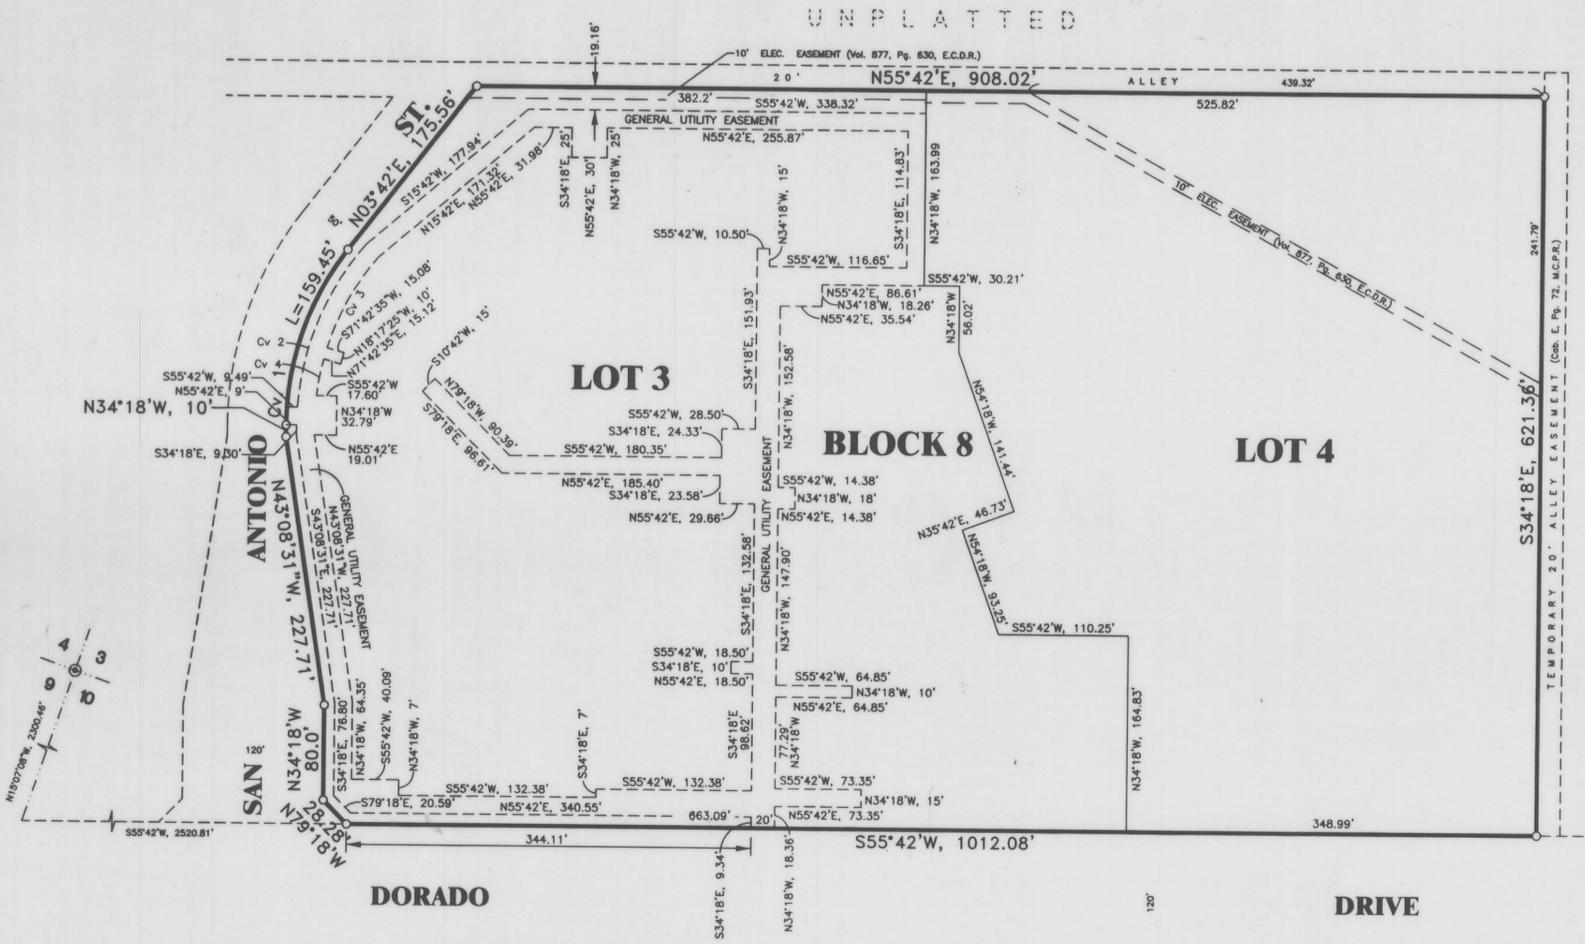

PREPARED BY
S. W. HOWELL ENGINEERING, INC.
409 EAST 57TH STREET
ODESSA, TEXAS 79762
(432) 367-5711
APRIL, 2007

CURVE DATA						
NUM	DELTA	LENGTH	RADIUS	TANGENT	CHD. BEARING	CHD. DISTANCE
Cv 1	38°00'	159.45'	240.42'	240.42'	N15°18'W	156.54'
Cv 2	37°36'36"	151.91'	231.42'	78.80'	S11°46'43"E	149.20'
Cv 3	23°29'22"	88.73'	216.42'	44.99'	N05°00'52"W	88.11'
Cv 4	08°21'18"	31.56'	216.42'	15.81'	N23°35'04"W	31.53'

- LEGEND**
- = PROPERTY LINE
 - = PROPERTY CORNER
 - ⊙ = SECTION CORNER

STATE OF TEXAS:
COUNTY OF ECTOR:


KNOW ALL MEN BY THESE PRESENTS THAT WE, THE UNDERSIGNED, BEING THE PRESENT OWNERS OF THE LAND SHOWN ON THIS PLAT AND DESIGNATED AS "REPLAT OF LOT 2, BLOCK 8, MISSION DORADO, 5TH FILING" IN SECTION 10, BLOCK 41, T-2-S, T. & P. RY. CO. SURVEY, ODESSA, MIDLAND COUNTY, TEXAS, AND DO HEREBY DEDICATE TO THE USE OF THE PUBLIC FOREVER, ALL STREETS, ALLEYS, WATER, COURSES, EASEMENTS, AND PUBLIC PLACES SHOWN THEREON FOR THE PURPOSE AND CONSIDERATION THEREIN EXPRESSED, AND AN EASEMENT OF INGRESS AND EGRESS FOR GARBAGE AND TRASH COLLECTION PURPOSES IS HEREBY GRANTED.

[Signature]
BILL MUSAR

STATE OF TEXAS:
COUNTY OF ECTOR:

THIS INSTRUMENT WAS ACKNOWLEDGED BEFORE ME ON April 27 2007, BY **BILL MUSAR**.

3-17-08
MY COMMISSION EXPIRES

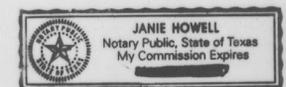

[Signature]
NOTARY PUBLIC, STATE OF TEXAS
[Signature]
PRINTED NAME OF NOTARY

STATE OF TEXAS:
COUNTY OF ECTOR:

KNOW ALL MEN BY THESE PRESENTS THAT I, S. W. HOWELL, A REGISTERED PROFESSIONAL LAND SURVEYOR OF THE STATE OF TEXAS, DO HEREBY CERTIFY THAT I PREPARED THIS PLAT FROM AN ACTUAL AND ACCURATE SURVEY OF THE LAND AND THAT THE CORNER MONUMENTS SHOWN HEREON WERE PROPERLY PLACED UNDER MY SUPERVISION.

DATED: 4/30/ 2007

[Signature]
S. W. HOWELL
REGISTERED PROFESSIONAL LAND SURVEYOR



CERTIFICATE OF DIRECTOR OF PUBLIC WORKS

I HEREBY CERTIFY THAT ALL REQUIREMENTS OF THE "URBAN DEVELOPMENT ORDINANCE" CONCERNING SUBMISSION AND/OR APPROVAL OF INFORMATION AND DATA TO THE DIRECTOR OF PUBLIC WORKS AND THE CITY ENGINEER, REQUIRED FOR FINAL PLAT APPROVAL, HAVE BEEN COMPLIED WITH FOR THIS SUBMISSION.

DATED: June 8 2007
[Signature]
DIRECTOR OF PUBLIC WORKS

APPROVED THIS 19TH DAY OF APRIL, 2007, BY THE PLANNING COMMISSION OF THE CITY OF ODESSA, TEXAS.

[Signature]
CHAIRMAN
[Signature]
DIRECTOR OF PLANNING

PLAT FILED FOR RECORD
MIDLAND COUNTY, TEXAS

No. 3837 CABINET E
DATE 02/22/08 PAGE 372