
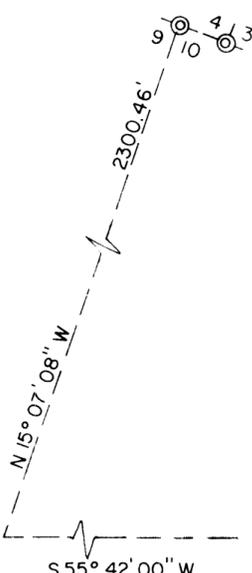


REPLAT OF
LOT 1, BLOCK 5
MISSION DORADO 3rd FILING

10.000 ACRES OF LAND IN SEC. 10,
BLK. 4I, T-2-S, T&P RY. CO. SURVEY,
MIDLAND COUNTY, TEXAS

SCALE 1" = 100'

UNPLATTED PROPERTY

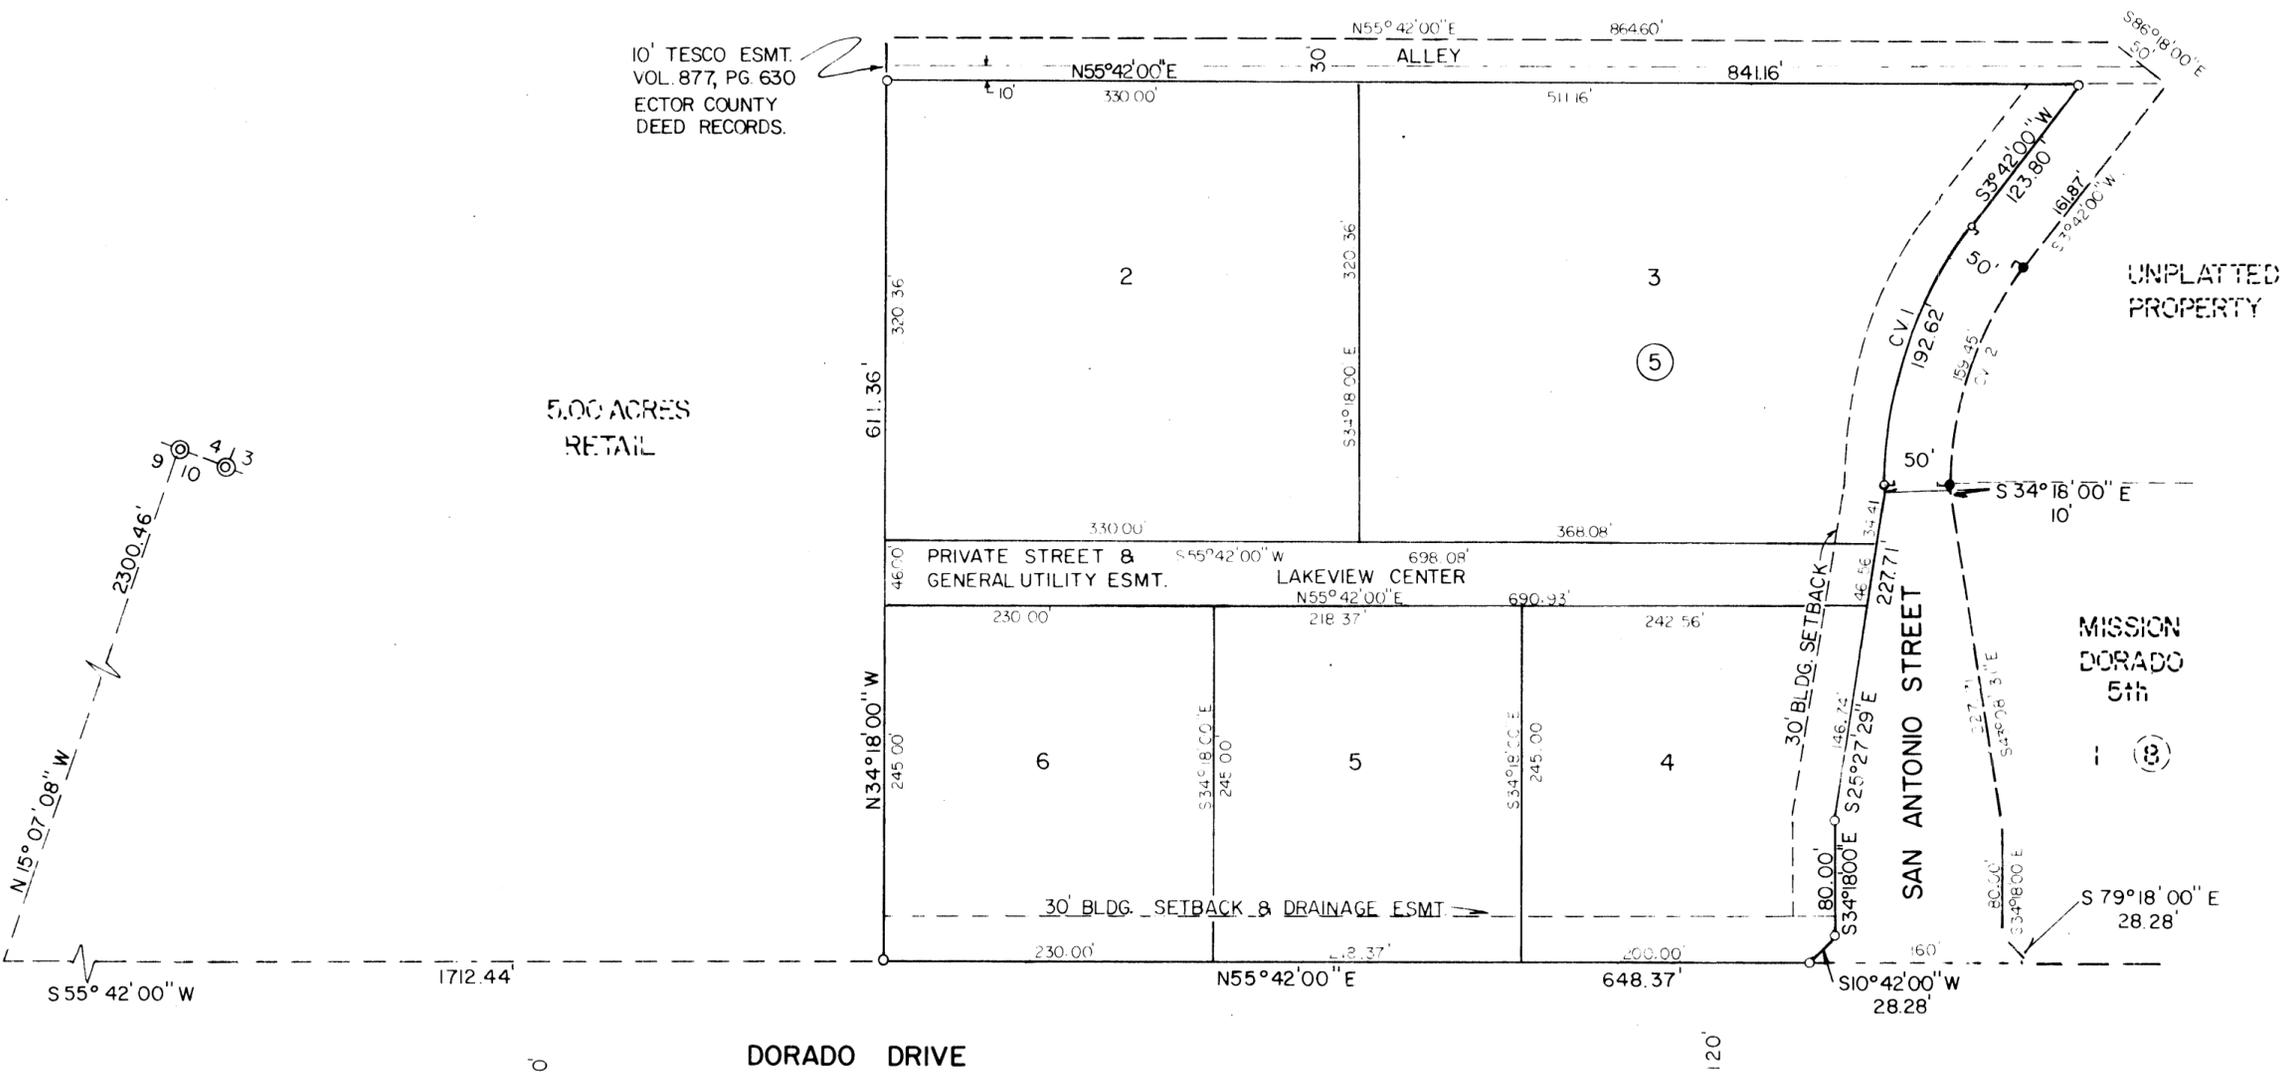

UNPLATTED PROPERTY

DRILL SITE

MISSION
ESTATES
2ND

SAN
ANTONIO
STREET

UNPLATTED
PROPERTY

THAT I, JOHN F. LANDGRAF, DO HEREBY CERTIFY THAT I PREPARED THIS PLAT FROM AN ACTUAL AND ACCURATE SURVEY OF THE LAND AND THAT THE CORNER MONUMENTS SHOWN HEREON WERE PROPERLY PLACED UNDER MY SUPERVISION.

DATED: 9 April, 1985.

John F. Landgraf
REGISTERED PUBLIC SURVEYOR

CERTIFICATE OF DIRECTOR OF PUBLIC WORKS

I HEREBY CERTIFY THAT ALL REQUIREMENTS OF THE "URBAN DEVELOPMENT ORDINANCE" CONCERNING SUBMISSION AND/OR APPROVAL OF INFORMATION AND DATA TO THE DIRECTOR OF PUBLIC WORKS AND THE CITY ENGINEER REQUIRED FOR FINAL PLAT APPROVAL HAVE BEEN COMPLIED WITH FOR THIS SUBMISSION.

DATED: 23 April, 1985.

Barry Fisher
DIRECTOR OF PUBLIC WORKS

APPROVED THIS 21ST DAY OF MARCH, 1985, BY THE PLANNING BOARD OF THE CITY OF ODESSA, TEXAS.

Kenneth Cain CHAIRMAN
Judy L. Miller DIRECTOR OF PLANNING

APPROVED THIS 9TH DAY OF APRIL, 1985, BY THE CITY COUNCIL OF THE CITY OF ODESSA, TEXAS.

Kevin MAYOR
John CITY MANAGER
Jana Walker CITY SECRETARY

FILED FOR RECORD THIS 13 DAY OF May, 1985, AT 2:40 P.M. RECORDED THIS 13 DAY OF May, 1985, AT 2:50 P.M. IN CABINET PAGE 333, MIDLAND COUNTY PLAT RECORDS.

Rosemary Cherry
COUNTY CLERK OF MIDLAND COUNTY, TEXAS

STATE OF TEXAS }
COUNTY OF MIDLAND } KNOW ALL MEN BY THESE PRESENTS

THAT WE, THE UNDERSIGNED OWNERS OF THE LAND SHOWN ON THIS PLAT AND DESIGNATED AS "REPLAT OF LOT 1, BLOCK 5, MISSION DORADO 3RD FILING" AN ADDITION TO THE CITY OF ODESSA, MIDLAND COUNTY, TEXAS, AND WHOSE NAME IS SUBSCRIBED HERETO, THEREBY DEDICATED TO THE USE OF THE PUBLIC FOREVER ALL STREETS, ALLEYS, WATER COURSES, DRAINS, EASEMENTS, AND PUBLIC PLACES SHOWN THEREON FOR THE PURPOSES AND CONSIDERATION THEREIN EXPRESSED, AND AN EASEMENT OF EGRESS AND INGRESS FOR TRASH COLLECTION PURPOSES IS HEREBY GRANTED.

SAN ANTONIO DEVELOPMENT GROUP
BY: *Larry J. Bell*
LARRY J. BELL, MANAGING JOINT VENTURER
LOTS 2&3, BLOCK 5, PRIVATE STREET & GENERAL UTILITY EASEMENT

HBF DEVELOPMENT INC.
BY: *Larry J. Bell*
LARRY J. BELL, PRESIDENT
LOTS 4 THRU 6, BLOCK 5

CV	CURVE		DATA	
	Δ	R	L	T
1	38° 00' 00"	290.42'	192.62	100.00'
2	38° 00' 00"	240.42'	159.45	82.78'

STATE OF TEXAS }
COUNTY OF MIDLAND } BEFORE ME THE UNDERSIGNED AUTHORITY

A NOTARY PUBLIC IN AND FOR THE STATE OF TEXAS, ON THIS DAY PERSONALLY APPEARED LARRY J. BELL, KNOWN TO ME TO BE THE PERSON WHOSE NAME IS SUBSCRIBED TO THE FOREGOING INSTRUMENT, AND ACKNOWLEDGED TO ME THAT HE EXECUTED THE SAME FOR THE PURPOSES AND CONSIDERATIONS THEREIN EXPRESSED AND IN THE CAPACITY THEREIN STATED.

GIVEN UNDER MY HAND AND SEAL OF OFFICE ON THIS 11TH DAY OF APRIL, 1985.

MY COMMISSION EXPIRES: 10-29-85
Paul A. Girard
NOTARY PUBLIC IN AND FOR THE STATE OF TEXAS