



MISSION DORADO 3rd FILING

11.710 ACRES OF LAND IN SEC. 10,
BLK. 41, T-2-S, T&P RY. CO. SURVEY,
MIDLAND COUNTY, TEXAS

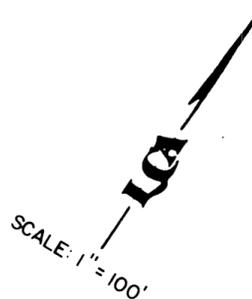

UNPLATTED PROPERTY

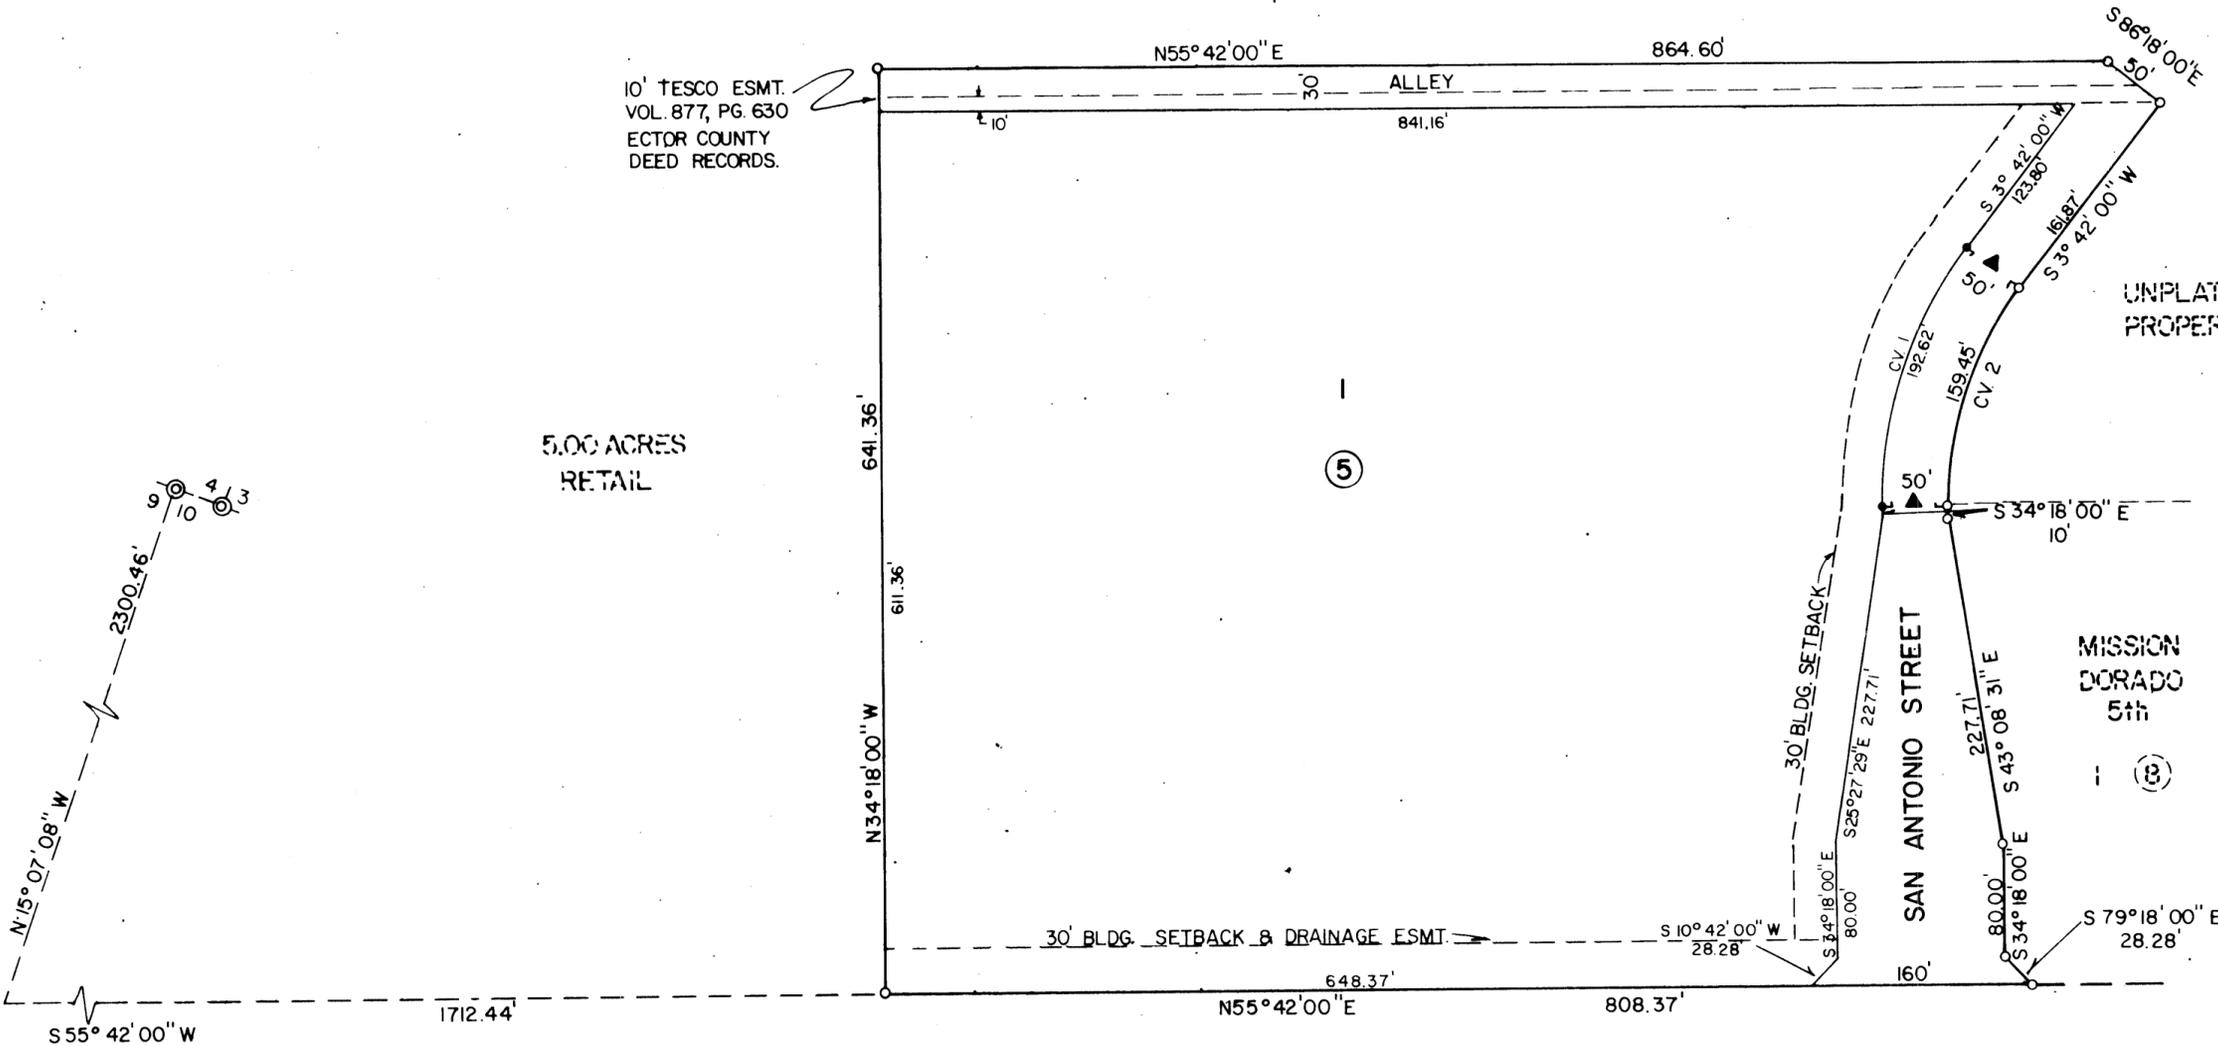

DORADO DRIVE

UNPLATTED PROPERTY

DRILL SITE

MISSION ESTATES 2ND

SAN ANTONIO STREET

UNPLATTED PROPERTY

THAT I, JOHN F. LANDGRAF, DO HEREBY CERTIFY THAT I PREPARED THIS PLAT FROM AN ACTUAL AND ACCURATE SURVEY OF THE LAND AND THAT THE CORNER MONUMENTS SHOWN HEREON WERE PROPERLY PLACED UNDER MY SUPERVISION.

DATED: 27 Sept, 1984. *John F. Landgraf*
REGISTERED PUBLIC SURVEYOR



CERTIFICATE OF DIRECTOR OF PUBLIC WORKS

I HEREBY CERTIFY THAT ALL REQUIREMENTS OF THE "URBAN DEVELOPMENT ORDINANCE" CONCERNING SUBMISSION AND/OR APPROVAL OF INFORMATION AND DATA TO THE DIRECTOR OF PUBLIC WORKS AND THE CITY ENGINEER REQUIRED FOR FINAL PLAT APPROVAL HAVE BEEN COMPLIED WITH FOR THIS SUBMISSION.

DATED: 1/16, 1985. *Duffy J. Miller*
DIRECTOR OF PUBLIC WORKS

APPROVED THIS 18th DAY OF OCTOBER, 1984, BY THE PLANNING BOARD OF THE CITY OF ODESSA, TEXAS.

Ronald Rain CHAIRMAN *Judy L. Miller* DIRECTOR OF PLANNING

APPROVED THIS 13th DAY OF NOVEMBER, 1984, BY THE CITY COUNCIL OF THE CITY OF ODESSA, TEXAS.

Les Tim MAYOR *John Walker* CITY SECRETARY

FILED FOR RECORD THIS 24 DAY OF January, 1985, AT 3:30 P.M. RECORDED THIS 24 DAY OF January, 1985, AT 3:40 P.M. IN CABINET 2 PAGE 376, MIDLAND COUNTY PLAT RECORDS.

STATE OF TEXAS)
COUNTY OF MIDLAND) KNOW ALL MEN BY THESE PRESENTS
THAT WE, THE UNDERSIGNED OWNERS OF THE LAND SHOWN ON THIS PLAT AND DESIGNATED AS "MISSION DORADO 3RD FILING" AN ADDITION TO THE CITY OF ODESSA, MIDLAND COUNTY, TEXAS, AND WHOSE NAME IS SUBSCRIBED HERETO, THEREBY DEDICATED TO THE USE OF THE PUBLIC FOREVER ALL STREETS, ALLEYS, WATER COURSES, DRAINS, EASEMENTS, AND PUBLIC PLACES SHOWN THEREON FOR THE PURPOSES AND CONSIDERATION THEREIN EXPRESSED, AND AN EASEMENT OF EGRESS AND INGRESS FOR TRASH COLLECTION PURPOSES IS HEREIN GRANTED.
HBF DEVELOPMENT, INC.

BY: *Larry J. Bell*
LARRY J. BELL, PRESIDENT

LEGEND

- o BLOCK CORNER
- ▲ SURVEY MONUMENT
- △ EXIST. SURVEY MONUMENT

CV.	CURVE		DATA	
	Δ	R	L	T
1	38° 00' 00"	290.42'	192.62'	100.00'
2	38° 00' 00"	240.42'	159.45'	82.78'

STATE OF TEXAS)
COUNTY OF MIDLAND) BEFORE ME THE UNDERSIGNED AUTHORITY
A NOTARY PUBLIC IN AND FOR THE STATE OF TEXAS, ON THIS DAY PERSONALLY APPEARED LARRY J. BELL, KNOWN TO ME TO BE THE PERSON WHOSE NAME IS SUBSCRIBED TO THE FOREGOING INSTRUMENT, AND ACKNOWLEDGED TO ME THAT HE EXECUTED THE SAME FOR THE PURPOSES AND CONSIDERATIONS THEREIN EXPRESSED AND IN THE CAPACITY THEREIN STATED.

GIVEN UNDER MY HAND AND SEAL OF OFFICE ON THIS 27th DAY OF SEPTEMBER, 1984.
MY COMMISSION EXPIRES: 10/29/85
Larry J. Bell
NOTARY PUBLIC IN AND FOR THE STATE OF TEXAS