


AK

REPLAT OF LOT 1, BLOCK 8 MISSION DORADO 5TH FILING AND 4.315 ACRES OF LAND LOCATED IN SECTION 10 BLOCK 41, T-2-S, T AND P RY CO. SURVEY MIDLAND COUNTY, TEXAS

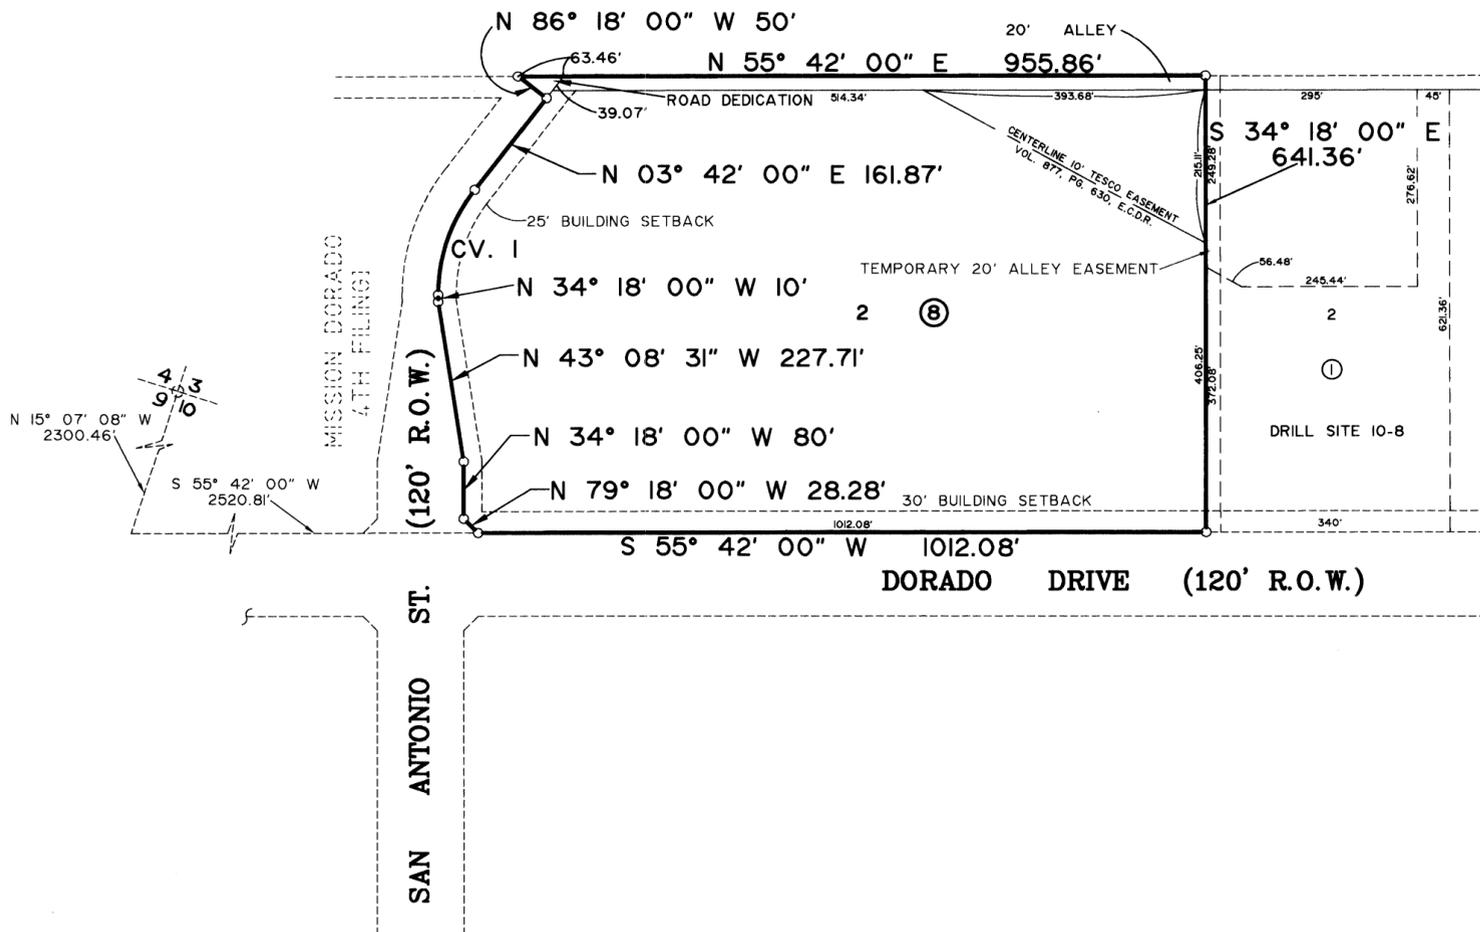

200 100 0 200
SCALE: 1" = 200'

CURVE DATA

CV#	Δ	R	L	CD BRN	CD DIST
1	38° 00' 00"	240.42'	159.45'	N 15° 18' 00" W	156.54'



THAT I, JOHN F. LANDGRAF, DO HEREBY CERTIFY THAT I PREPARED THIS PLAT FROM AN ACTUAL AND ACCURATE SURVEY OF THE LAND AND THAT THE CORNER MONUMENTS SHOWN HEREON WERE PROPERLY PLACED UNDER MY SUPERVISION.

DATED: March 2, 1995 John F. Landgraf
REGISTERED PROFESSIONAL SURVEYOR

THIS PLAT IS HEREBY APPROVED THIS 15TH DAY OF DECEMBER, 1995 BY THE PLANNING AND ZONING COMMISSION, CITY OF ODESSA, TEXAS.
James W. Kacoch CHAIRMAN, PLANNING COMMISSION
William Cherry DIRECTOR OF PLANNING

CERTIFICATE OF DIRECTOR OF PUBLIC WORKS

I HEREBY CERTIFY THAT ALL REQUIREMENTS OF THE URBAN DEVELOPMENT ORDINANCE CONCERNING SUBMISSION AND/OR APPROVAL OF INFORMATION AND DATA TO THE DIRECTOR OF PUBLIC WORKS AND THE CITY ENGINEER REQUIRED FOR FINAL PLAT APPROVAL HAVE BEEN COMPLIED WITH FOR THIS SUBMISSION.

DATED: April 28, 1995 Matthew S. Langer
DIRECTOR OF PUBLIC WORKS

FILED FOR RECORD ON THIS 11TH DAY OF May, 1995.
AT 10:00 A.M. RECORDED THIS 11TH DAY OF May, 1995.
AT 11:00 A.M. IN CABINET E, PAGE 12, MIDLAND COUNTY PLAT RECORDS.
Michelle Cherry, Midland Co. Clerk
Traci Sloan, Deputy
COUNTY CLERK OF MIDLAND COUNTY, TEXAS

APPROVED THIS 10TH DAY OF JANUARY, 1995, BY THE CITY COUNCIL OF THE CITY OF ODESSA, TEXAS.

Joe McDermott CITY MANAGER
Lorraine Perryman CITY SECRETARY
MAYOR

STATE OF TEXAS
COUNTY OF ECTOR


KNOW ALL MEN BY THESE PRESENT THAT I, THE UNDERSIGNED OWNER OF THE LAND SHOWN ON THIS PLAT AND DESIGNATED AS LOT 2 BLOCK 8, MISSION DORADO 5th. FILING AN ADDITION TO THE CITY OF ODESSA, MIDLAND COUNTY TEXAS, AND WHOSE NAME IS SUBSCRIBED HERETO, THEREBY DEDICATED TO THE USE OF THE PUBLIC FOREVER ALL STREETS, ALLEYS, WATER COURSES, DRAINS, EASEMENTS, PUBLIC PLACES SHOWN THEREON FOR THE PURPOSE AND CONSIDERATION THEREIN EXPRESSED.

BY: Barry Marks, VP
ICA PROPERTIES
BARRY MARKS - VICE-PRESIDENT

STATE OF TEXAS
COUNTY OF ECTOR

BEFORE ME THE UNDERSIGNED AUTHORITY A NOTARY PUBLIC IN AND FOR THE COUNTY OF ECTOR AND THE STATE OF TEXAS, ON THIS DAY PERSONALLY APPEARED BARRY MARKS, KNOWN TO ME TO BE THE PERSON WHOSE NAME IS SUBSCRIBED TO THE FOREGOING INSTRUMENT, AND ACKNOWLEDGED TO ME THAT HE EXECUTED THE SAME FOR THE PURPOSES AND CONSIDERATIONS THEREIN EXPRESSED AND IN THE CAPACITY THEREIN STATED.

GIVEN UNDER MY HAND AND SEAL OF OFFICE ON THIS DAY OF May, 1995.
Jean Britt
NOTARY PUBLIC IN AND FOR THE STATE OF TEXAS

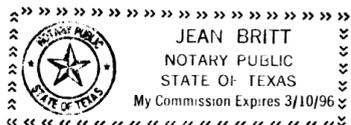

STATE OF TEXAS
COUNTY OF ECTOR

KNOW ALL MEN BY THESE PRESENT THAT I, THE UNDERSIGNED OWNER OF THE LAND SHOWN ON THIS PLAT AND DESIGNATED AS LOT 2 BLOCK 8, MISSION DORADO 5th. FILING AN ADDITION TO THE CITY OF ODESSA, MIDLAND COUNTY TEXAS, AND WHOSE NAME IS SUBSCRIBED HERETO, THEREBY DEDICATED TO THE USE OF THE PUBLIC FOREVER ALL STREETS, ALLEYS, WATER COURSES, DRAINS, EASEMENTS, PUBLIC PLACES SHOWN THEREON FOR THE PURPOSE AND CONSIDERATION THEREIN EXPRESSED.

BY: Sherry Ingram
DJK INC.
SHERRY INGRAM - SECRETARY

STATE OF TEXAS
COUNTY OF ECTOR

BEFORE ME THE UNDERSIGNED AUTHORITY A NOTARY PUBLIC IN AND FOR THE COUNTY OF ECTOR AND THE STATE OF TEXAS, ON THIS DAY PERSONALLY APPEARED SHERRY INGRAM, KNOWN TO ME TO BE THE PERSON WHOSE NAME IS SUBSCRIBED TO THE FOREGOING INSTRUMENT, AND ACKNOWLEDGED TO ME THAT HE EXECUTED THE SAME FOR THE PURPOSES AND CONSIDERATIONS THEREIN EXPRESSED AND IN THE CAPACITY THEREIN STATED.

GIVEN UNDER MY HAND AND SEAL OF OFFICE ON THIS DAY OF May, 1995.
Jean Britt
NOTARY PUBLIC IN AND FOR THE STATE OF TEXAS

