
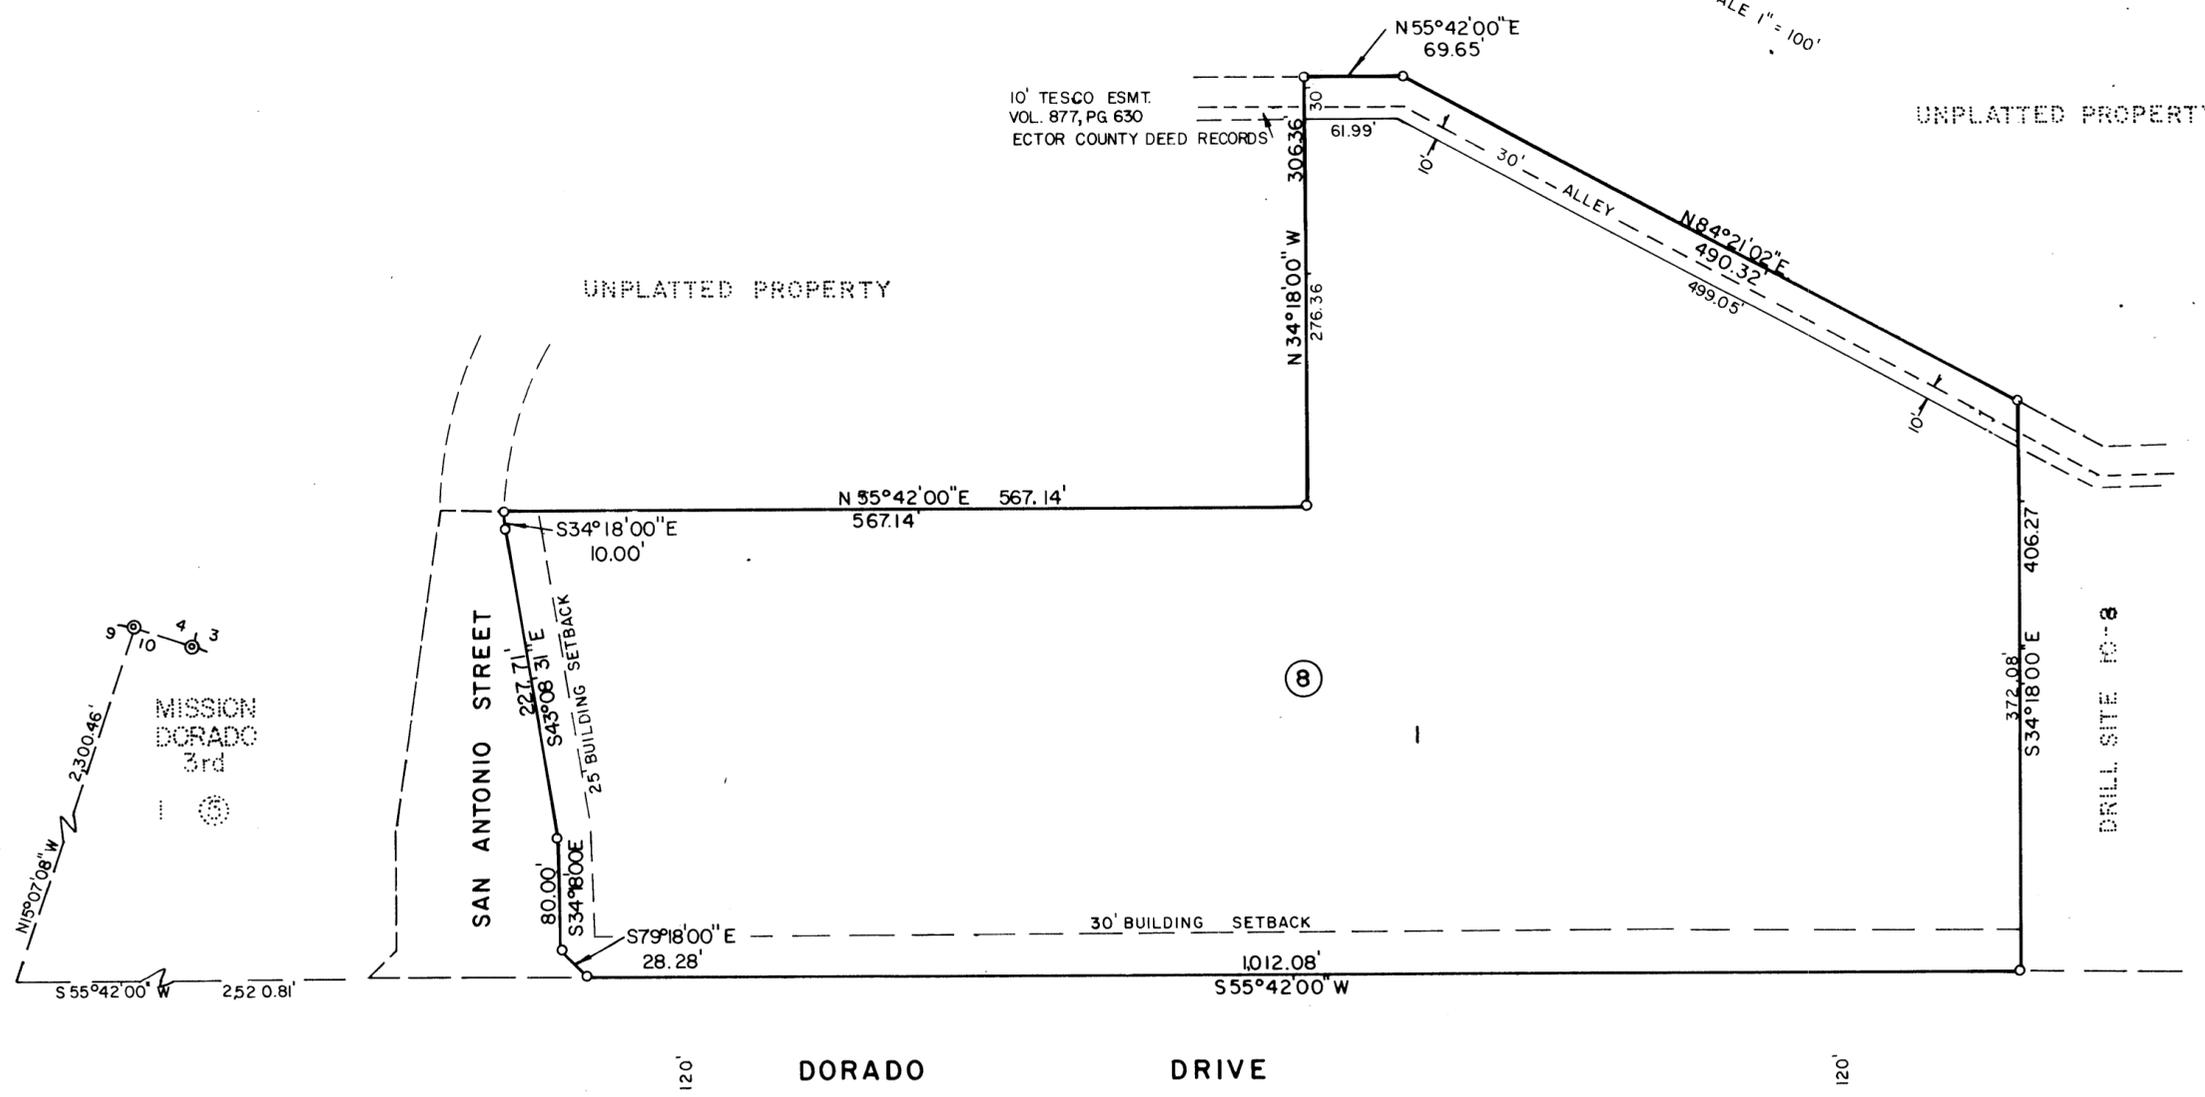


MISSION DORADO 5th. FILING

10.386 ACRES OF LAND IN SEC. 10,
BLK. 41, T-2-S, T&P RY. CO. SURVEY,
MIDLAND COUNTY, TEXAS

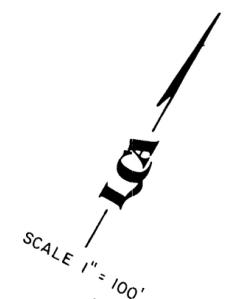

MISSION ESTATES
2 ND.

SAN ANTONIO ST.

UNPLATTED PROPERTY

STATE OF TEXAS)
COUNTY OF ECTOR)

KNOW ALL MEN BY THESE PRESENTS

THAT I, THE UNDERSIGNED OWNERS OF THE LAND SHOWN ON THIS PLAT AND DESIGNATED AS "MISSION DORADO 5TH FILING" AN ADDITION TO THE CITY OF ODESSA, MIDLAND COUNTY, TEXAS, AND WHOSE NAME IS SUBSCRIBED HERETO, THEREBY DEDICATED TO THE USE OF THE PUBLIC FOREVER ALL STREETS, ALLEYS, WATER COURSES, DRAINS, EASEMENTS, AND PUBLIC PLACES SHOWN THEREON FOR THE PURPOSES AND CONSIDERATION THEREIN EXPRESSED, AND AN EASEMENT OF EGRESS AND INGRESS FOR TRASH COLLECTION PURPOSES IS HEREBY GRANTED.

HBF DEVELOPMENT, INC.

BY: Larry J. Bell
LARRY J. BELL, PRESIDENT

STATE OF TEXAS)
COUNTY OF MIDLAND)


BEFORE ME THE UNDERSIGNED AUTHORITY

A NOTARY PUBLIC IN AND FOR THE STATE OF TEXAS, ON THIS DAY PERSONALLY APPEARED MR. LARRY J. BELL, KNOWN TO ME TO BE THE PERSON WHOSE NAME IS SUBSCRIBED TO THE FOREGOING INSTRUMENT, AND ACKNOWLEDGED TO ME THAT HE EXECUTED THE SAME FOR THE PURPOSES AND CONSIDERATIONS THEREIN EXPRESSED AND IN THE CAPACITY THEREIN STATED.

GIVEN UNDER MY HAND AND SEAL OF OFFICE ON THIS 27th DAY OF SEPTEMBER, 1984.

MY COMMISSION EXPIRES: 10/29/85

Paul A. ...
NOTARY PUBLIC IN AND FOR THE STATE OF TEXAS

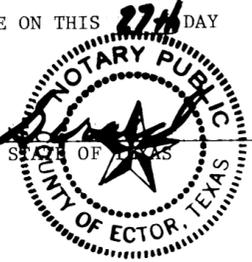

CERTIFICATE OF DIRECTOR OF PUBLIC WORKS

I CERTIFY THAT ALL REQUIREMENTS OF THE "URBAN DEVELOPMENT ORDINANCE" CONCERNING SUBMISSION AN/OR APPROVAL OF INFORMATION AND DATA TO THE DIRECTOR OF PUBLIC WORKS AND THE CITY ENGINEER REQUIRED FOR FINAL PLAT APPROVAL HAVE BEEN COMPLIED WITH FOR THIS SUBMISSION.

DATED: 11-30 1984 Paul J. ...
DIRECTOR OF PUBLIC WORKS

APPROVED THIS 17th DAY OF NOVEMBER, 1983, BY THE PLANNING BOARD OF THE CITY OF ODESSA, TEXAS.
Carol ...
CHAIRMAN DIRECTOR OF PLANNING

THAT I, JOHN F. LANDGRAF, DO HEREBY CERTIFY THAT I PREPARED THIS PLAT FROM AN ACTUAL AND ACCURATE SURVEY OF THE LAND AND THAT THE CORNER MONUMENTS SHOWN HEREON WERE PROPERLY PLACED UNDER MY SUPERVISION.

DATED: 27 Sept 1984 John F. Landgraf
REGISTERED PUBLIC SURVEYOR



APPROVED THIS 23rd DAY OF OCTOBER, 1984, BY THE CITY COUNCIL OF THE CITY OF ODESSA, TEXAS.

... MAYOR ... CITY MANAGER ... CITY SECRETARY

FILED FOR RECORD THIS 4 DAY OF December, 1984, AT 3:50 PM. RECORDED THIS 4 DAY OF December, 1984 AT 4:00 PM. IN CABINET ... PAGE 311, midland COUNTY PLAT RECORDS.

Roseville Cherry
COUNTY CLERK OF ECTOR COUNTY, TEXAS
By Loren O'Brien

LANDGRAF, CRUTCHER AND ASSOCIATES, INC.
TRANSPORTATION CONSULTANTS CIVIL ENGINEERS