


# MISSION DORADO, 9TH FILING

BEING 31.50 ACRES OF LAND LOCATED  
IN SECTION 10, BLOCK 41, T-2-S. T&P RY. CO. SURVEY,  
ODESSA, MIDLAND COUNTY, TEXAS

15292350

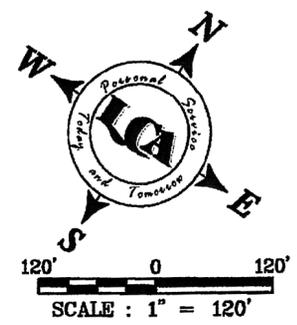

**LEGEND**

- SET 1/2" I.R. W/CAP  
"LCA ODESSA TX"
- ⊙ FOUND 1/2" I.R. W/CAP  
"RPLS 1974"
- ▲ FOUND CENTERLINE  
MONUMENT IN VALVE BOX

STATE OF TEXAS  
COUNTY OF ECTOR

KNOW ALL MEN BY THESE PRESENT THAT I, THE UNDERSIGNED OWNER OF THE LAND SHOWN ON THIS PLAT AND DESIGNATED AS BEING 31.50 ACRES OF LAND LOCATED IN SECTION 10, BLOCK 41, T-2-S, T&P RR CO. SURVEY, ODESSA, MIDLAND COUNTY TEXAS, AS PART OF A 1495.733 ACRE TRACT AS RECORDED IN VOLUME 1218 PAGE 564 OF THE MIDLAND COUNTY DEED RECORDS, AND WHOSE NAME IS SUBSCRIBED HERETO, THEREBY DEDICATE TO THE USE OF THE PUBLIC FOREVER ALL STREETS, ALLEYS, WATER COURSES, DRAINS, EASEMENTS, PUBLIC PLACES SHOWN HEREON FOR THE PURPOSE AND CONSIDERATION THEREIN EXPRESSED, AND AN EASEMENT OF EGRESS AND INGRESS FOR TRASH COLLECTION PURPOSES IS HEREBY GRANTED.

BY: *Bradley Joe Bushman*  
BRADLEY JOE BUSHMAN  
DJK, INC.

STATE OF TEXAS  
COUNTY OF ECTOR

BEFORE ME THE UNDERSIGNED AUTHORITY A NOTARY PUBLIC IN AND FOR THE COUNTY OF ECTOR AND THE STATE OF TEXAS, ON THIS DAY PERSONALLY APPEARED BRADLEY JOE BUSHMAN, KNOWN TO ME TO BE THE PERSON WHOSE NAME IS SUBSCRIBED TO THE FOREGOING INSTRUMENT, AND ACKNOWLEDGED TO ME THAT HE EXECUTED THE SAME FOR THE PURPOSES AND CONSIDERATIONS THEREIN EXPRESSED AND IN THE CAPACITY THEREIN STATED.

GIVEN UNDER MY HAND AND SEAL OF OFFICE ON THIS DAY OF March 8, 2013 *Lena A Renfro*



NOTARY PUBLIC IN AND FOR THE STATE OF TEXAS

KNOW ALL MEN BY THESE PRESENT THAT I, AARON S. BURRELL, DO HEREBY CERTIFY THAT I PREPARED THIS PLAT FROM AN ACTUAL AND ACCURATE SURVEY OF THE LAND AND THAT THE CORNER MONUMENTS SHOWN HEREON WERE PROPERLY PLACED UNDER MY SUPERVISION

DATED: 28 Feb, 2013 *Aaron S. Burrell*  
REGISTERED PROFESSIONAL SURVEYOR



THIS PLAT IS HEREBY APPROVED THIS 21<sup>ST</sup> DAY OF FEBRUARY, 2013,  
BY THE PLANNING AND ZONING COMMISSION, CITY OF ODESSA, TEXAS.


*Lena A Renfro* *Laneta J Brumh*  
CHAIRMAN, PLANNING COMMISSION DIRECTOR OF PLANNING

CERTIFICATE OF DIRECTOR OF PUBLIC WORKS

I HEREBY CERTIFY THAT ALL REQUIREMENTS OF THE "URBAN DEVELOPMENT ORDINANCE" CONCERNING SUBMISSION AND/OR APPROVAL OF INFORMATION AND DATA TO THE DIRECTOR OF PUBLIC WORKS AND THE CITY ENGINEER REQUIRED FOR FINAL PLAT APPROVAL HAVE BEEN COMPLIED WITH FOR THIS SUBMISSION.

DATED: April 10, 2013 *Matthew S. Spry*  
DIRECTOR OF PUBLIC WORKS

PLAT FILED FOR RECORD  
MIDLAND COUNTY, TEXAS  
NO. 13-10598 CABINET H  
DATE 5-3-13 PAGE 202

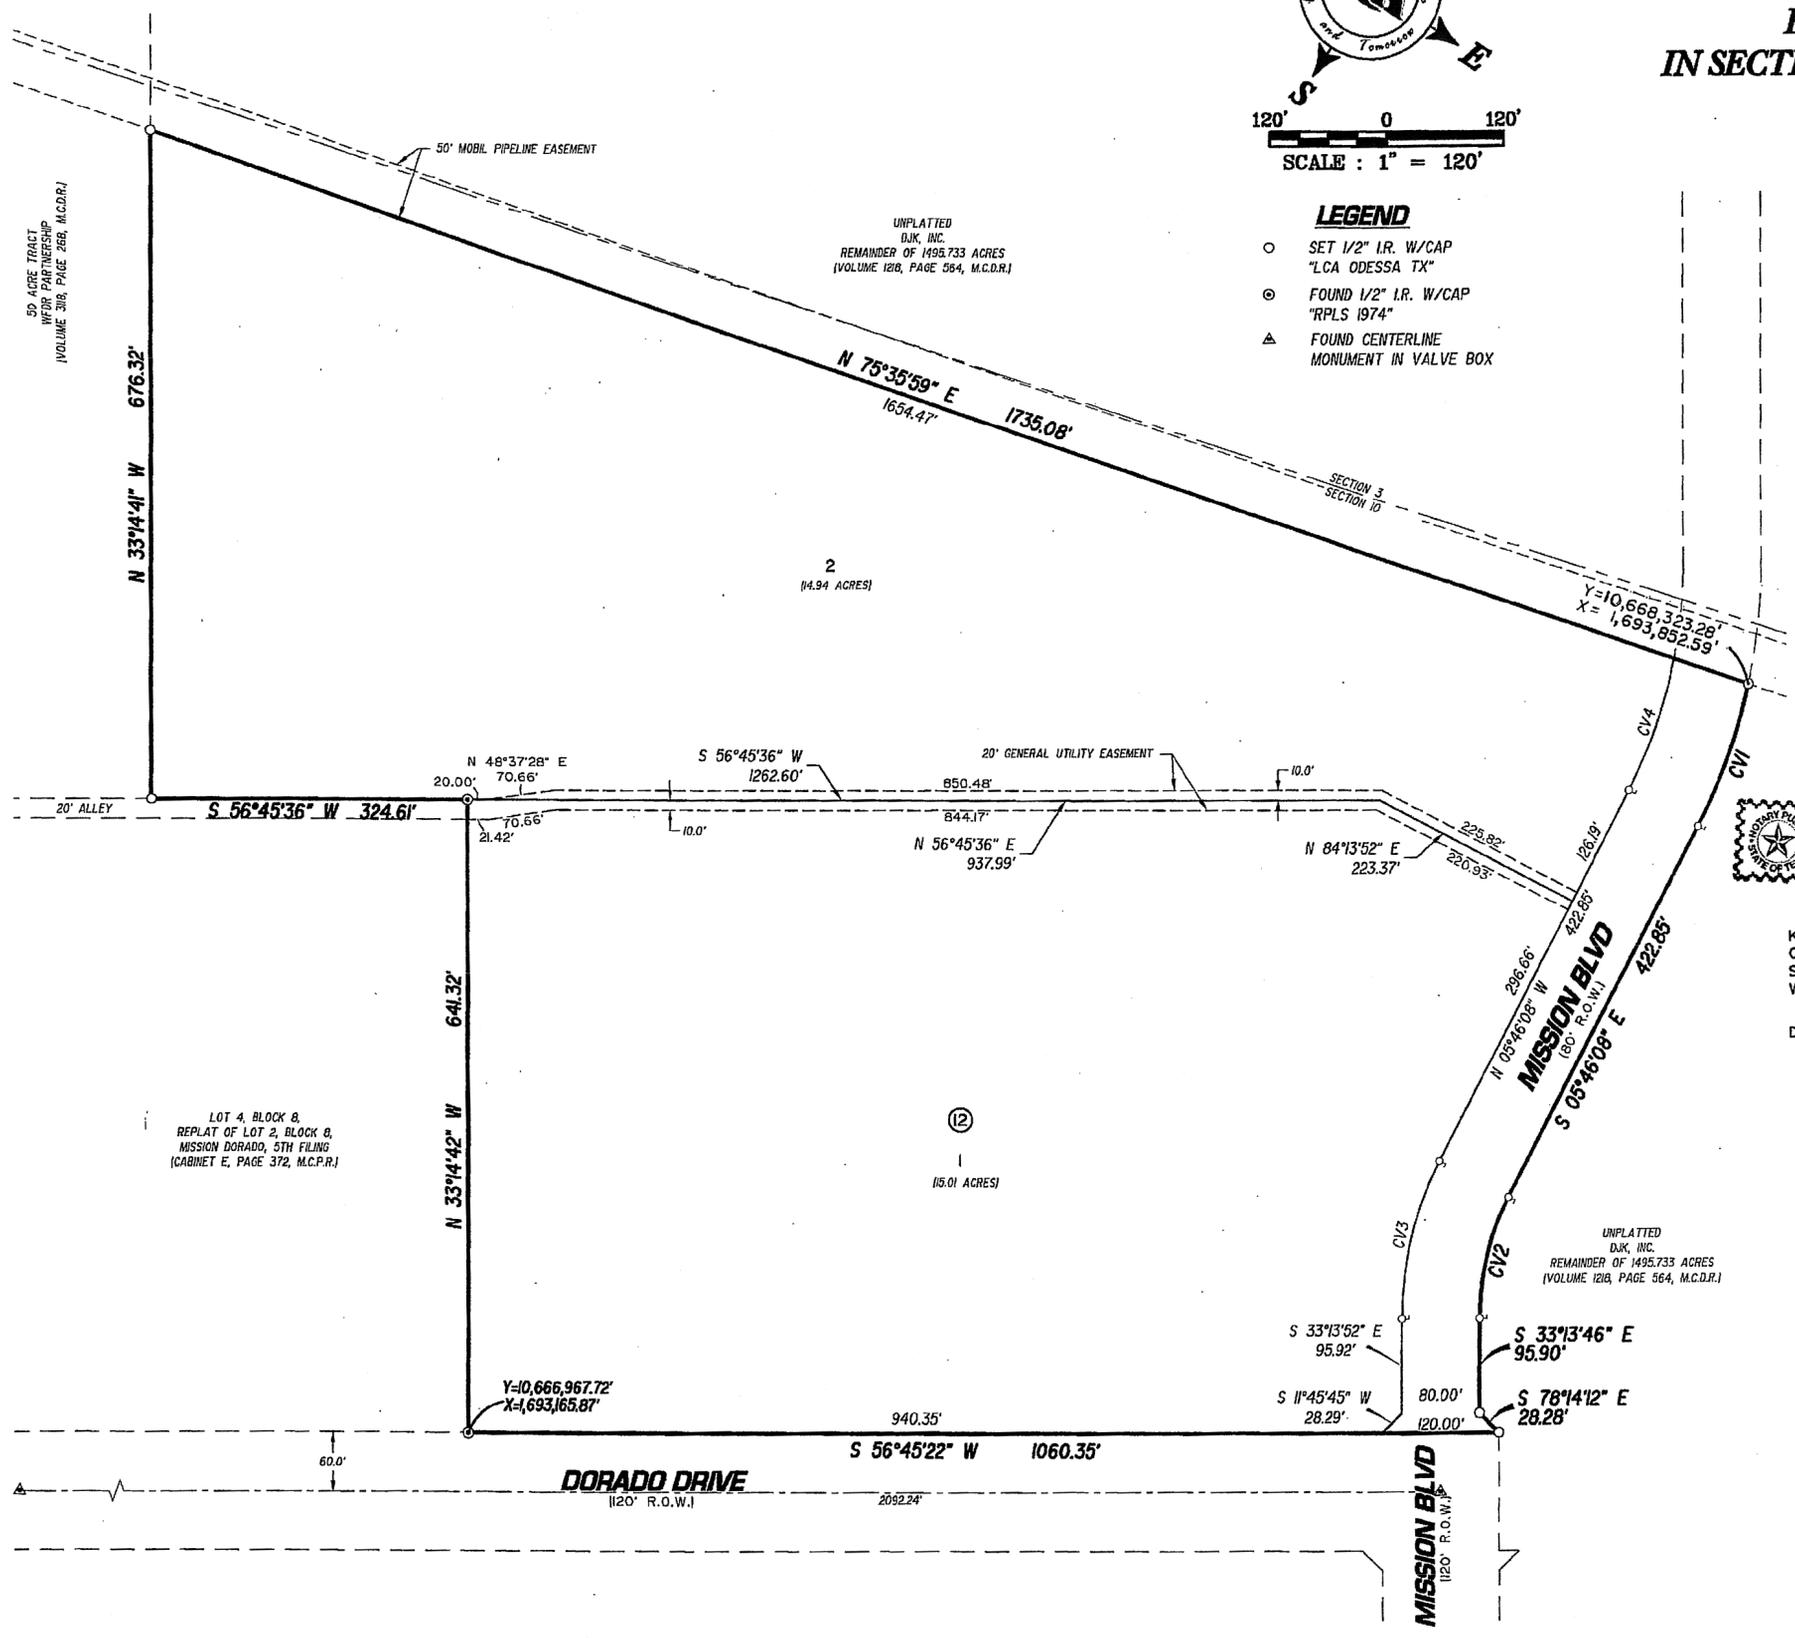

CURVE DATA

CV#	Δ	R	L	CD. BRN.	CD. DIST
CV1	15°10'21"	580.00'	153.59'	S 13°21'18" E	153.14'
CV2	27°27'38"	265.00'	127.01'	S 19°29'57" E	125.80'
CV3	27°27'38"	345.00'	165.35'	S 19°29'57" E	163.77'
CV4	16°13'29"	500.00'	141.59'	N 13°52'52" W	141.12'

BASIS OF BEARINGS:  
BEARINGS & DISTANCES ARE RELATIVE TO THE TEXAS STATE PLANE COORDINATE SYSTEM, 1983 NAD, CENTRAL ZONE.



ENVIRONMENTAL • CIVIL ENGINEERING • LAND SURVEYING  
Phone # (432) 332-5058 E-Mail: lca@lcaodessa.com F-001363  
521 North Texas, Odessa Tx. 79761 Copyright 2012 LCA