



STATE HIGHWAY NO. 191 (400' R.O.W.)

PLAT OF  
MISSION DORADO  
BAPTIST CHURCH ADDITION  
SECTIONS 3,4,9, & 10, BLOCK 41  
T-2-S, T.&P. RY. CO. SURVEY  
ECTOR COUNTY, TEXAS

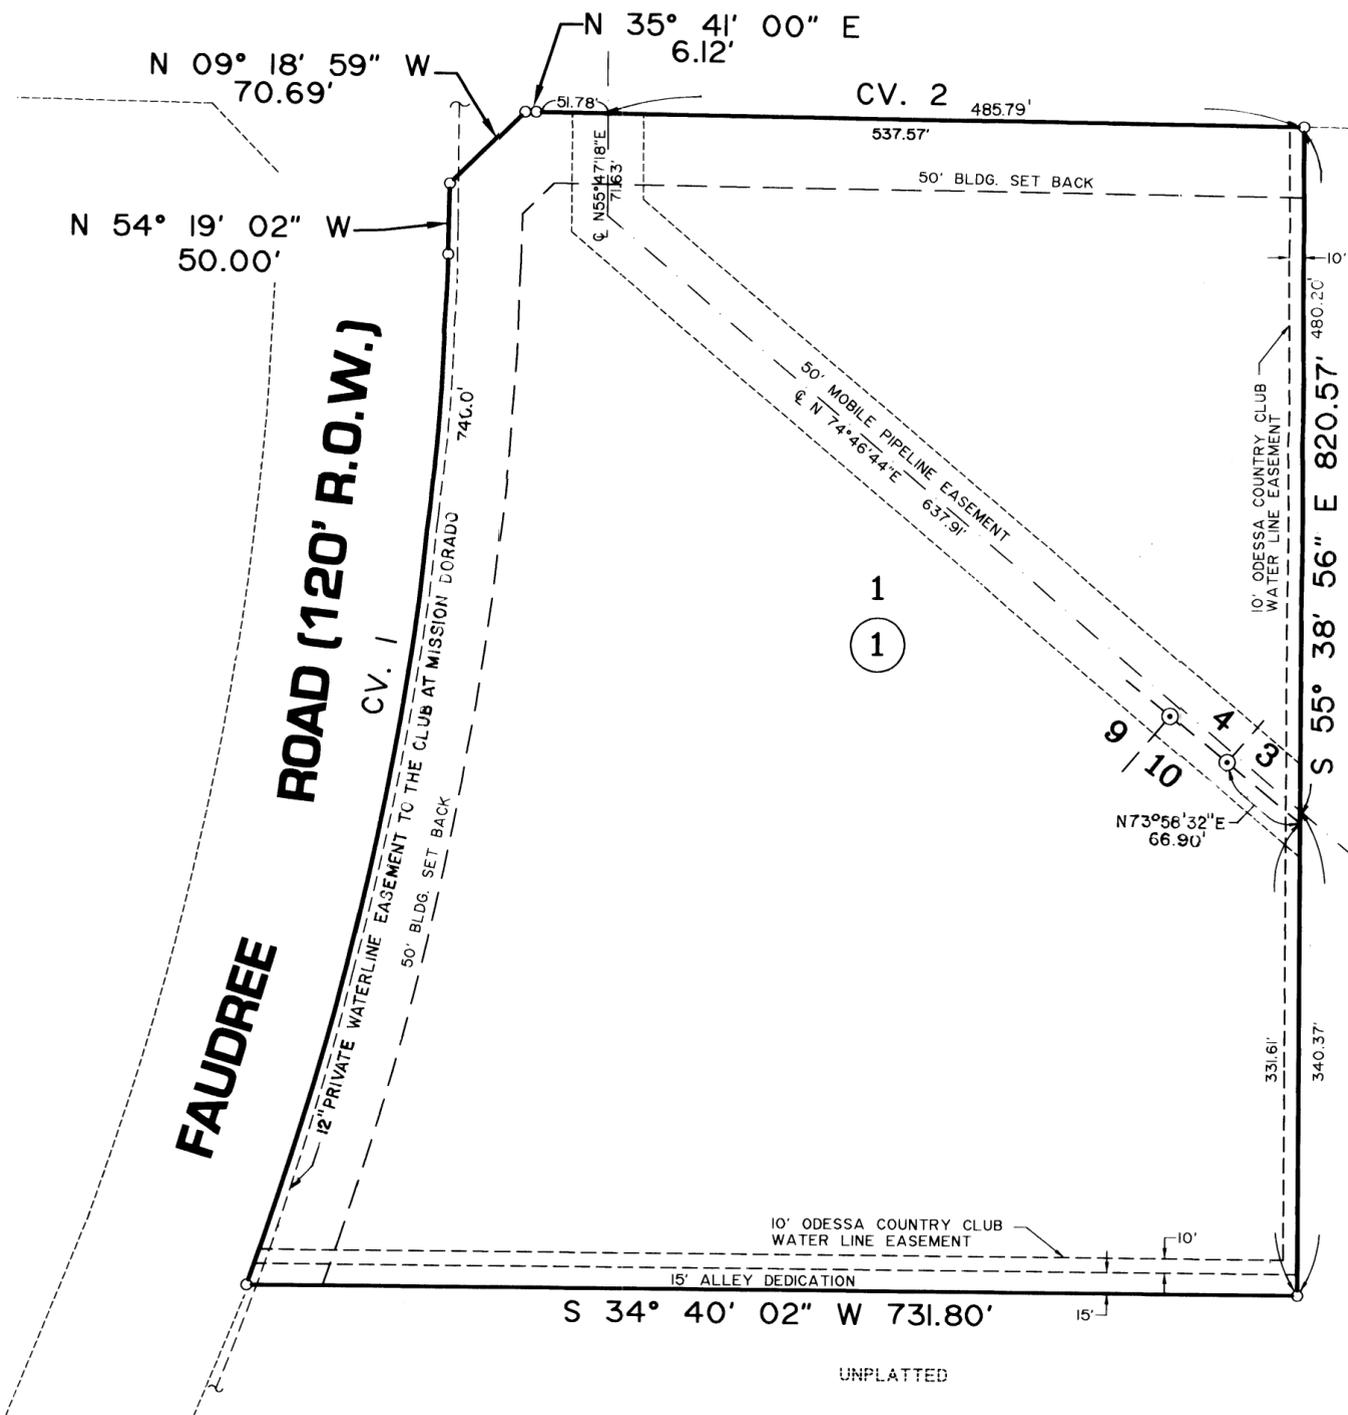

LEGEND

- PROPERTY CORNER
- ⊙ SECTION CORNER
- MOBILE PIPELINE

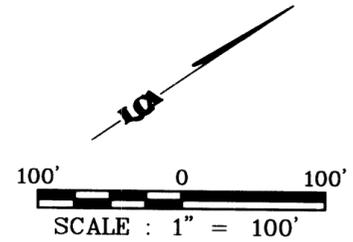

CURVE DATA

| CV# | Δ           | R         | L       | CD BRN          | CD DIST |
|-----|-------------|-----------|---------|-----------------|---------|
| 1   | 18° 35' 11" | 2281.19'  | 740.0'  | N 45° 01' 25" W | 736.76' |
| 2   | 1° 19' 56"  | 23118.31' | 537.57' | N 35° 01' 02" E | 537.56' |

UNPLATTED



THAT I, JOHN F. LANDGRAF, DO HEREBY CERTIFY THAT I PREPARED THIS PLAT FROM AN ACTUAL AND ACCURATE SURVEY OF THE LAND AND THAT THE CORNER MONUMENTS SHOWN HEREON WERE PROPERLY PLACED UNDER MY

DATED: 28 FEB 98 1998 *John F. Landgraf*  
REGISTERED PROFESSIONAL SURVEYOR

THIS PLAT IS HEREBY APPROVED THIS 5<sup>TH</sup> DAY OF FEBRUARY, 1998.  
BY THE PLANNING AND ZONING COMMISSION, CITY OF ODESSA, TEXAS.

*John P. Waggoner*  
CHAIRMAN, PLANNING COMMISSION  
*William Flourey*  
DIRECTOR OF PLANNING

CERTIFICATE OF DIRECTOR OF PUBLIC WORKS

I HEREBY CERTIFY THAT ALL REQUIREMENTS OF THE URBAN DEVELOPMENT ORDINANCE CONCERNING SUBMISSION AND/OR APPROVAL OF INFORMATION AND DATA TO THE DIRECTOR OF PUBLIC WORKS AND THE CITY ENGINEER REQUIRED FOR FINAL PLAT APPROVAL HAVE BEEN COMPLIED WITH FOR THIS SUBMISSION.

DATED: April 22, 1998 *Matthew S. Spangler*  
DIRECTOR OF PUBLIC WORKS

FILED FOR RECORD ON THIS 22<sup>ND</sup> DAY OF APRIL, 1998.  
AT 10:30 A.M. RECORDED THIS 22<sup>ND</sup> DAY OF APRIL, 1998.  
AT 10:30 A.M. IN CABINET 9, PAGE 110, ECTOR COUNTY PLAT RECORDS.

*Matthew S. Spangler*  
COUNTY CLERK OF ECTOR COUNTY, TEXAS

STATE OF TEXAS  
COUNTY OF ECTOR  
KNOW ALL MEN BY THESE PRESENT

THAT I, THE UNDERSIGNED OWNER OF THE LAND SHOWN ON THIS PLAT AND DESIGNATED AS "MISSION DORADO BAPTIST CHURCH ADDITION, BEING A 12.0 ACRE TRACT OF LAND IN SECTIONS 3, 4, 9, & 10, BLOCK 41, T-2-S, AN ADDITION TO THE CITY OF ODESSA, ECTOR COUNTY TEXAS, AND WHOSE NAME IS SUBSCRIBED HERETO, THEREBY DEDICATED TO THE USE OF THE PUBLIC FOREVER ALL STREETS, ALLEYS, WATER COURSES, DRAINS, EASEMENTS, PUBLIC PLACES SHOWN THEREON FOR THE PURPOSE AND CONSIDERATION THEREIN EXPRESSED, AND AN EASEMENT OF EGRESS AND INGRESS FOR TRASH COLLECTION PURPOSES IS HEREBY GRANTED.

BY: *Thelma Stone*  
THELMA STONE  
TRUSTEE  
BY: *Philip Hamilton*  
PHILIP HAMILTON  
TRUSTEE  
BY: *Grady Glenn*  
GRADY GLENN  
TRUSTEE  
BY: *Bill James*  
BILL JAMES  
TRUSTEE

STATE OF TEXAS  
COUNTY OF ECTOR  
KNOW ALL MEN BY THESE PRESENT

A NOTARY PUBLIC IN AND FOR THE STATE OF TEXAS, ON THIS DAY PERSONALLY APPEARED THELMA STONE KNOWN TO ME TO BE THE PERSON WHOSE NAME IS SUBSCRIBED TO THE FOREGOING INSTRUMENT, AND ACKNOWLEDGED TO ME THAT SHE EXECUTED THE SAME FOR THE PURPOSES AND CONSIDERATIONS THEREIN EXPRESSED AND TIN CAPACITY THEREIN STATED.

GIVEN UNDER MY HAND AND SEAL OF OFFICE ON THIS 22 DAY OF Mar 1998.  
MY COMMISSION EXPIRES 5/11/99 BY: *Janis Q. Peindl*  
NOTARY PUBLIC IN AND FOR THE STATE OF TEXAS

STATE OF TEXAS  
COUNTY OF ECTOR  
KNOW ALL MEN BY THESE PRESENT

A NOTARY PUBLIC IN AND FOR THE STATE OF TEXAS, ON THIS DAY PERSONALLY APPEARED PHILIP HAMILTON KNOWN TO ME TO BE THE PERSON WHOSE NAME IS SUBSCRIBED TO THE FOREGOING INSTRUMENT, AND ACKNOWLEDGED TO ME THAT HE EXECUTED THE SAME FOR THE PURPOSES AND CONSIDERATIONS THEREIN EXPRESSED AND TIN CAPACITY THEREIN STATED.

GIVEN UNDER MY HAND AND SEAL OF OFFICE ON THIS 22 DAY OF Mar 1998.  
MY COMMISSION EXPIRES 5/11/99 BY: *Janis Q. Peindl*  
NOTARY PUBLIC IN AND FOR THE STATE OF TEXAS

STATE OF TEXAS  
COUNTY OF ECTOR  
KNOW ALL MEN BY THESE PRESENT

A NOTARY PUBLIC IN AND FOR THE STATE OF TEXAS, ON THIS DAY PERSONALLY APPEARED GRADY GLENN KNOWN TO ME TO BE THE PERSON WHOSE NAME IS SUBSCRIBED TO THE FOREGOING INSTRUMENT, AND ACKNOWLEDGED TO ME THAT HE EXECUTED THE SAME FOR THE PURPOSES AND CONSIDERATIONS THEREIN EXPRESSED AND TIN CAPACITY THEREIN STATED.

GIVEN UNDER MY HAND AND SEAL OF OFFICE ON THIS 22 DAY OF Mar 1998.  
MY COMMISSION EXPIRES 5/11/99 BY: *Janis Q. Peindl*  
NOTARY PUBLIC IN AND FOR THE STATE OF TEXAS

STATE OF TEXAS  
COUNTY OF ECTOR  
KNOW ALL MEN BY THESE PRESENT

A NOTARY PUBLIC IN AND FOR THE STATE OF TEXAS, ON THIS DAY PERSONALLY APPEARED BILL JAMES KNOWN TO ME TO BE THE PERSON WHOSE NAME IS SUBSCRIBED TO THE FOREGOING INSTRUMENT, AND ACKNOWLEDGED TO ME THAT HE EXECUTED THE SAME FOR THE PURPOSES AND CONSIDERATIONS THEREIN EXPRESSED AND TIN CAPACITY THEREIN STATED.

GIVEN UNDER MY HAND AND SEAL OF OFFICE ON THIS 22 DAY OF Mar 1998.  
MY COMMISSION EXPIRES 5/11/99 BY: *Janis Q. Peindl*  
NOTARY PUBLIC IN AND FOR THE STATE OF TEXAS