
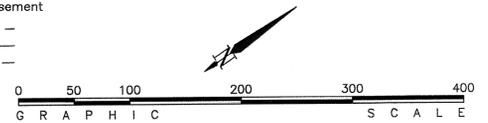


11-31 P
H

15292230

REPLAT OF LOT 1, BLOCK 1 MEDICAL CENTER NORTHEAST ADDITION AND LOT 2, BLOCK 1, MISSION DORADO BAPTIST CHURCH ADDITION ADDITIONS TO THE CITY OF ODESSA, ECTOR COUNTY, TEXAS

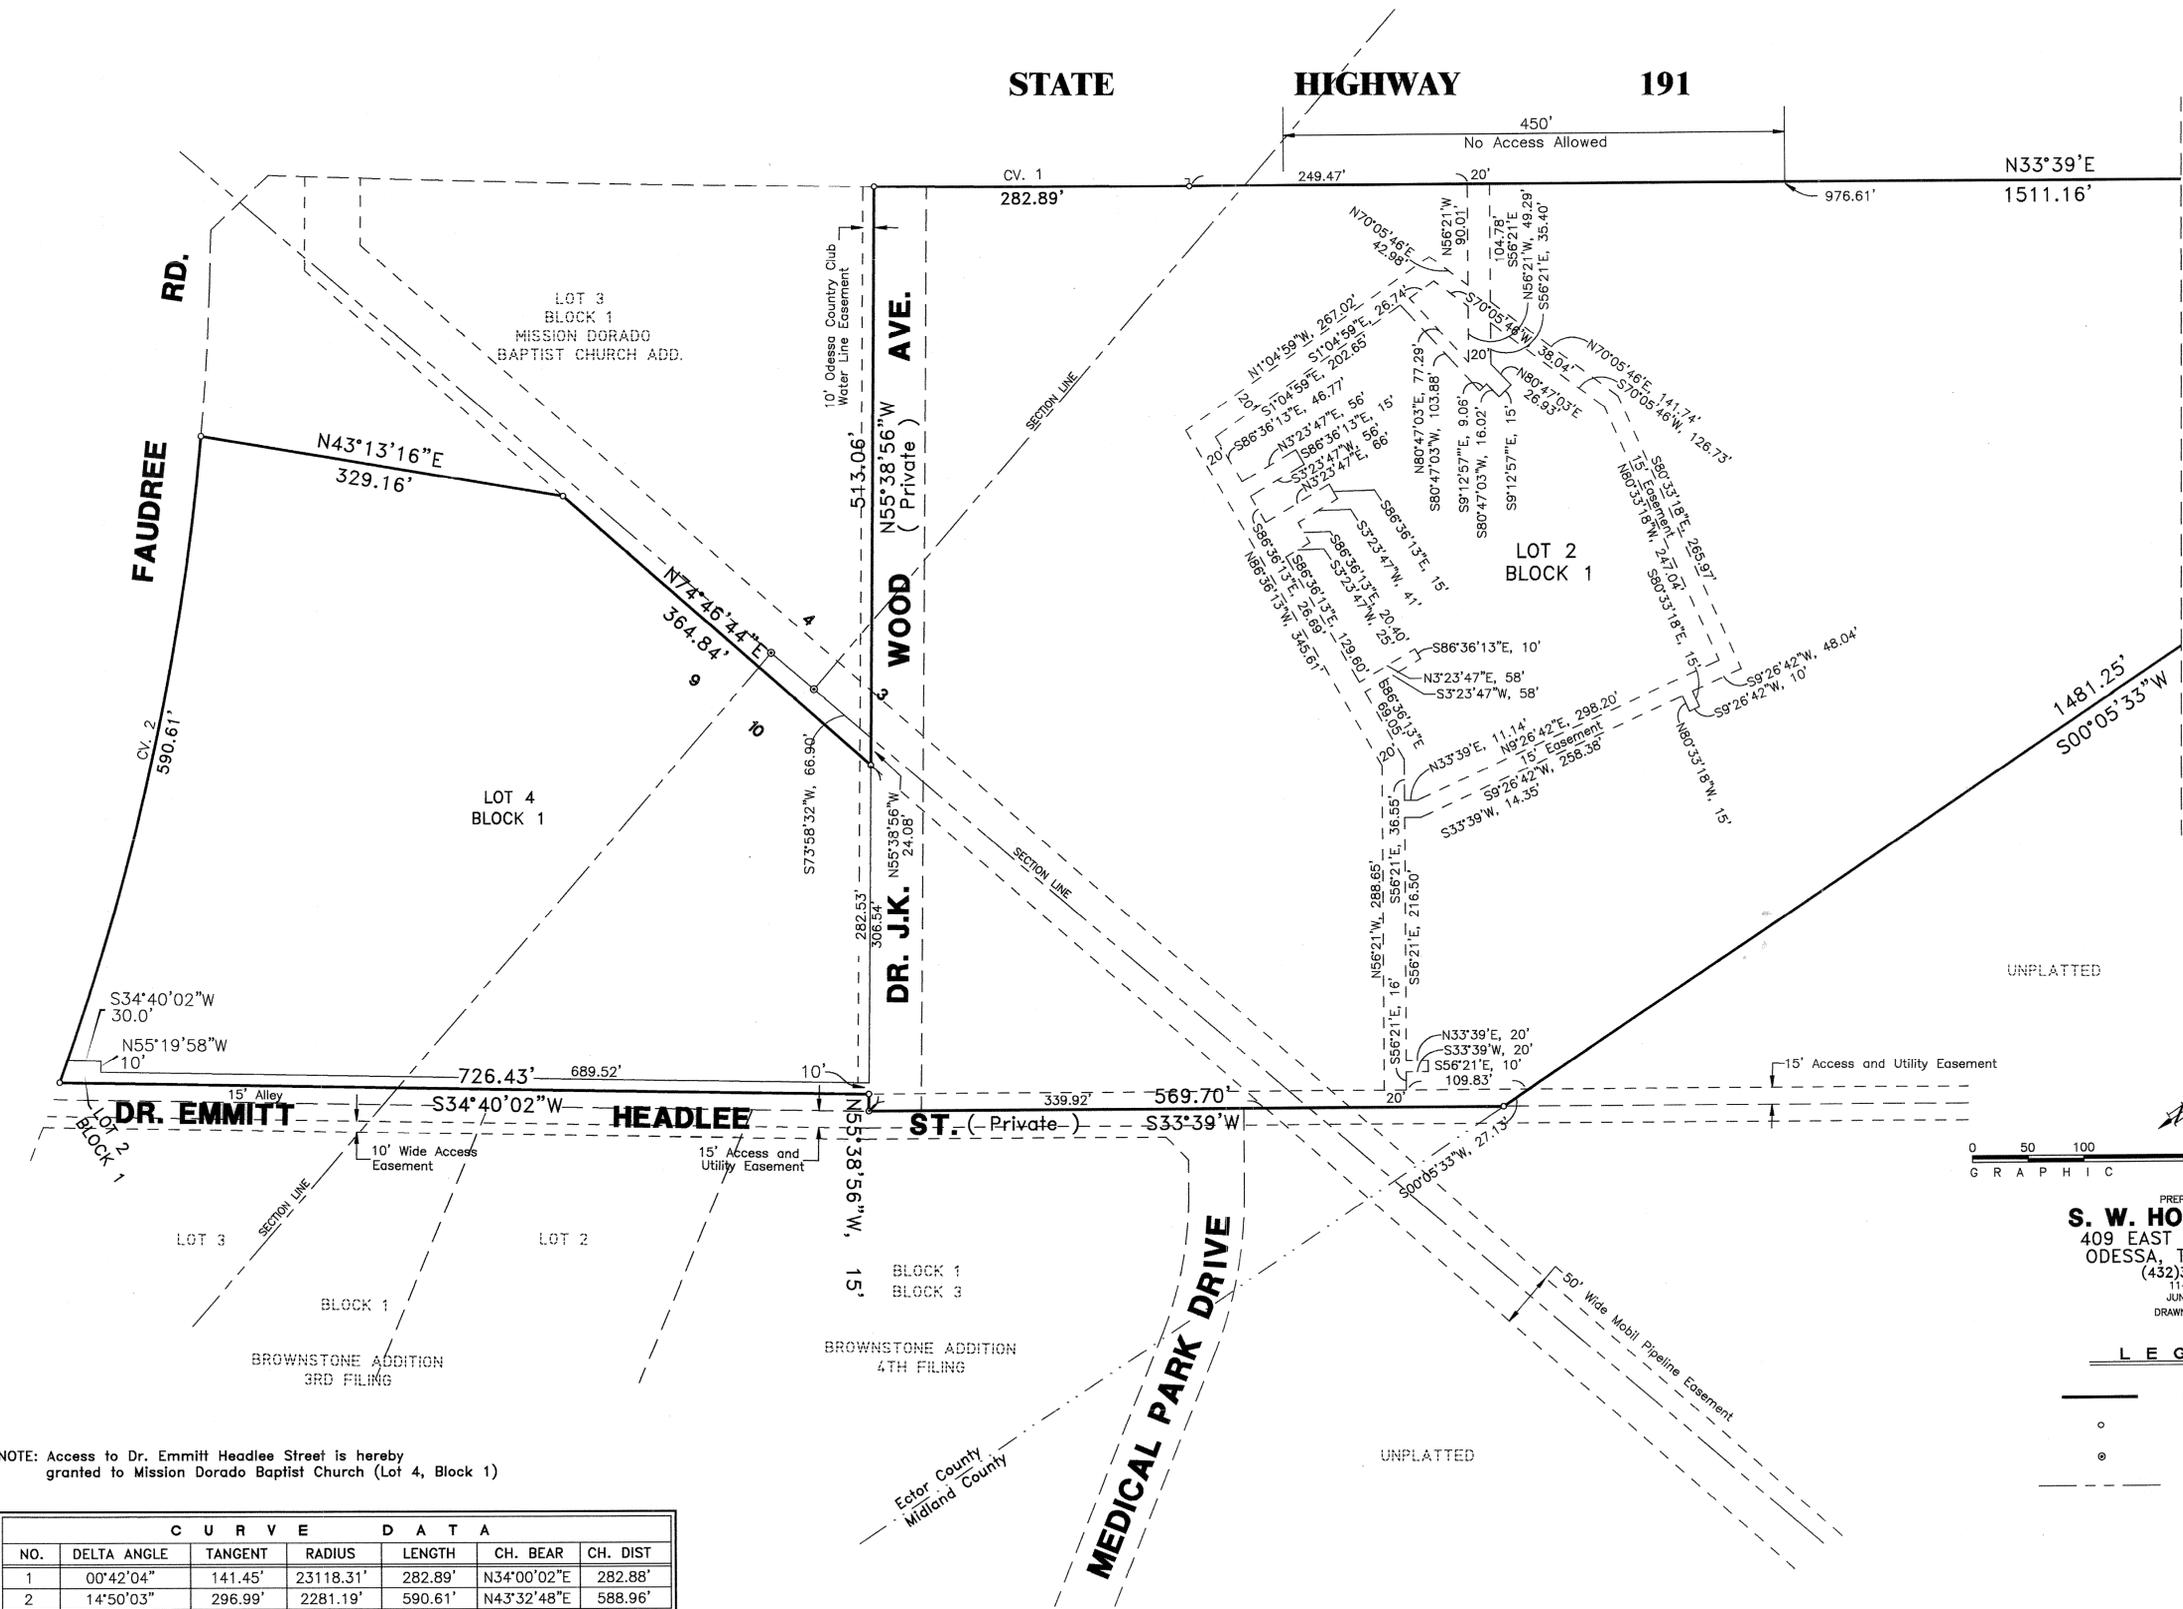

PREPARED BY
S. W. HOWELL, INC.
409 EAST 57TH STREET
ODESSA, TEXAS 79762
(432)367-5711
11-31766
JUNE, 2011
DRAWN BY: PWP

- LEGEND**
- = PROPERTY LINE
 - o = PROPERTY CORNER
 - ⊙ = SECTION CORNER
 - - - = SECTION LINE

NOTE: Access to Dr. Emmitt Headlee Street is hereby granted to Mission Dorado Baptist Church (Lot 4, Block 1)

CURVE DATA						
NO.	DELTA ANGLE	TANGENT	RADIUS	LENGTH	CH. BEAR	CH. DIST
1	00°42'04"	141.45'	23118.31'	282.89'	N34°00'02"E	282.88'
2	14°50'03"	296.99'	2281.19'	590.61'	N43°32'48"E	588.96'

**REPLAT OF LOT 1, BLOCK 1
MEDICAL CENTER NORTHEAST ADDITION
AND LOT 2, BLOCK 1,
MISSION DORADO BAPTIST CHURCH ADDITION
ADDITIONS TO THE CITY OF ODESSA, ECTOR COUNTY, TEXAS**

STATE OF TEXAS
COUNTY OF ECTOR

KNOW ALL MEN BY THESE PRESENTS THAT WE, THE UNDERSIGNED, BEING THE PRESENT OWNERS OF THE LAND SHOWN ON THIS PLAT AND DESIGNATED AS "REPLAT OF LOT 1, BLOCK 1, MEDICAL CENTER NORTHEAST ADDITION, AND LOT 2, BLOCK 1, MISSION DORADO BAPTIST CHURCH ADDITION", ADDITIONS TO THE CITY OF ODESSA, ECTOR COUNTY, TEXAS, AND WHOSE NAMES ARE SUBSCRIBED HERETO, DO HEREBY DEDICATE TO THE USE OF THE PUBLIC FOREVER, ALL STREETS, ALLEYS, WATER COURSES, DRAINS, EASEMENTS AND PUBLIC PLACES SHOWN THEREON FOR THE PURPOSE AND CONSIDERATION THEREIN EXPRESSED AND AN EASEMENT OF INGRESS AND EGRESS FOR GARBAGE AND TRASH COLLECTION PURPOSES IS HEREBY GRANTED.

11-319
H
15292230

STATE HIGHWAY 191

N33°39'E
1511.16' 976.61'

LOT 2
BLOCK 1

MATCH LINE

1481.25'
S00°05'33"W

UNPLATTED

STATE OF TEXAS
COUNTY OF ECTOR

THIS INSTRUMENT WAS ACKNOWLEDGED BEFORE ME ON August 19, 2011,
BY **WILLIAM W. WEBSTER**, CHIEF EXECUTIVE OFFICER, ECTOR COUNTY HOSPITAL DISTRICT.

Virginia Gail Sredanovich
NOTARY PUBLIC FOR THE STATE OF TEXAS

07-19-2012
MY COMMISSION EXPIRES

Virginia Gail Sredanovich
PRINTED NAME OF NOTARY




STATE OF TEXAS
COUNTY OF ECTOR

THIS INSTRUMENT WAS ACKNOWLEDGED BEFORE ME ON 10-3-11,
BY **THELMA STONE** TRUSTEE, MISSION DORADO BAPTIST CHURCH.

Janis J Poindexter
NOTARY PUBLIC FOR THE STATE OF TEXAS

5-11-15
MY COMMISSION EXPIRES

Janis J Poindexter
PRINTED NAME OF NOTARY

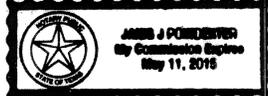


STATE OF TEXAS
COUNTY OF ECTOR

THIS INSTRUMENT WAS ACKNOWLEDGED BEFORE ME ON 10/3/11,
BY **HOWARD ELLIG** TRUSTEE, MISSION DORADO BAPTIST CHURCH.

Janis J Poindexter
NOTARY PUBLIC FOR THE STATE OF TEXAS

5/11/15
MY COMMISSION EXPIRES

Janis J Poindexter
PRINTED NAME OF NOTARY

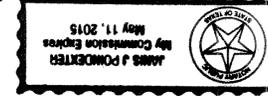


STATE OF TEXAS
COUNTY OF ECTOR

THIS INSTRUMENT WAS ACKNOWLEDGED BEFORE ME ON 10/3/11,
BY **GRADY GLENN** TRUSTEE, MISSION DORADO BAPTIST CHURCH.

Janis J Poindexter
NOTARY PUBLIC FOR THE STATE OF TEXAS

5/11/15
MY COMMISSION EXPIRES

Janis J Poindexter
PRINTED NAME OF NOTARY

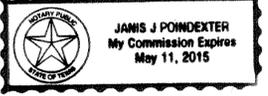

ECTOR COUNTY HOSPITAL DISTRICT

William W. Webster
WILLIAM W. WEBSTER
CHIEF EXECUTIVE OFFICER

MISSION DORADO BAPTIST CHURCH

Thelma Stone
THELMA STONE TRUSTEE

Howard B. Ellig
HOWARD ELLIG TRUSTEE

Grady Glenn
GRADY GLENN TRUSTEE

Bill James
BILL JAMES TRUSTEE



STATE OF TEXAS
COUNTY OF ECTOR

THIS INSTRUMENT WAS ACKNOWLEDGED BEFORE ME ON 10/3/11,
BY **BILL JAMES** TRUSTEE, MISSION DORADO BAPTIST CHURCH.

Janis J Poindexter
NOTARY PUBLIC FOR THE STATE OF TEXAS

5/11/15
MY COMMISSION EXPIRES


Janis J Poindexter
PRINTED NAME OF NOTARY

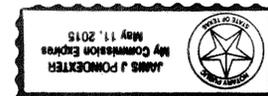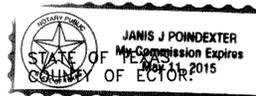

KNOW ALL MEN BY THESE PRESENTS THAT I, SAM HOWELL, II, A REGISTERED PROFESSIONAL LAND SURVEYOR OF THE STATE OF TEXAS, DO HEREBY CERTIFY THAT I PREPARED THIS PLAT FROM AN ACTUAL AND ACCURATE SURVEY OF THE LAND AND THAT THE CORNER MONUMENTS SHOWN HEREON WERE PROPERLY PLACED UNDER MY SUPERVISION.

DATED: October 20, 2011

Sam Howell II
Sam Howell, II, RPLS No. 4631

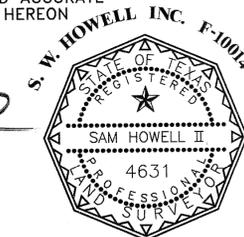

CERTIFICATE OF DIRECTOR OF PUBLIC WORKS

I HEREBY CERTIFY THAT ALL REQUIREMENTS OF THE "URBAN DEVELOPMENT ORDINANCE" CONCERNING SUBMISSION AND/OR APPROVAL OF INFORMATION AND DATA TO THE DIRECTOR OF PUBLIC WORKS AND THE CITY ENGINEER, REQUIRED FOR FINAL PLAT APPROVAL, HAVE BEEN COMPLIED WITH FOR THIS SUBMISSION.

DATED: November 4, 2011

Matthew J. Spurgeon
DIRECTOR OF PUBLIC WORKS

APPROVED THIS 4TH DAY OF AUGUST, 2011, BY THE PLANNING COMMISSION OF THE CITY OF ODESSA, TEXAS.

Bryan
CHAIRMAN

Arman Khoury
DIRECTOR OF PLANNING

FILED FOR RECORD THIS 14 DAY OF November 2011, 10:36 AM.,

RECORDED THIS 14 DAY OF November 2011, 10:36 AM., IN

CABINET B, PAGE 808c, ECTOR COUNTY PLAT RECORDS.

Linda Maney
COUNTY CLERK OF ECTOR COUNTY, TEXAS

SHEET 2 OF 2

0 50 100 200 300 400
GRAPHIC SCALE

PREPARED BY
S. W. HOWELL, INC.
409 EAST 57TH STREET
ODESSA, TEXAS 79762
(432)367-5711
11-31766
JUNE, 2011
DRAWN BY: PWP

LEGEND

- = PROPERTY LINE
- o = PROPERTY CORNER
- = SECTION CORNER
- - - = SECTION LINE