

REPLAT OF LOT 32, BLOCK 15,  
MISSION ESTATES, 10TH. FILING  
ODESSA, MIDLAND COUNTY, TEXAS

OG 47 P(A)  
H  
AA

12288500


STATE OF TEXAS :  
COUNTY OF ECTOR :

KNOW ALL MEN BY THESE PRESENTS THAT I, THE UNDERSIGNED, BEING THE PRESENT OWNER OF THE LAND SHOWN ON THIS PLAT AND DESIGNATED AS "REPLAT OF LOT 32, BLOCK 15, MISSION ESTATES, 10TH FILING", AN ADDITION TO THE CITY OF ODESSA, MIDLAND COUNTY, TEXAS, AND WHOSE NAME IS SUBSCRIBED HERETO DO HEREBY DEDICATE TO THE USE OF THE PUBLIC FOREVER ALL STREETS, ALLEYS, WATER COURSES, DRAINS, EASEMENTS, AND PUBLIC PLACES SHOWN THEREON FOR THE PURPOSE AND CONSIDERATION THEREIN EXPRESSED.

*Jack N. Mousa*  
JACK N. MOUSA LTD.

STATE OF TEXAS :  
COUNTY OF ECTOR :

THIS INSTRUMENT WAS ACKNOWLEDGED BEFORE ME ON July 20, 2006, BY JACK N. MOUSA

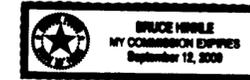

*Bruce Ankle*  
NOTARY PUBLIC, STATE OF TEXAS  
PRINTED NAME OF NOTARY

MY COMMISSION EXPIRES: 9-12-2009

KNOW ALL MEN BY THESE PRESENTS THAT I, S. W. HOWELL, A REGISTERED PROFESSIONAL LAND SURVEYOR OF THE STATE OF TEXAS, DO HEREBY CERTIFY THAT I PREPARED THIS PLAT FROM AN ACTUAL AND ACCURATE SURVEY OF THE LAND AND THAT THE CORNER MONUMENTS SHOWN HEREON WERE PROPERLY PLACED UNDER MY SUPERVISION.

DATED: July 5, 2006

*S. W. Howell*  
S. W. HOWELL  
REGISTERED PROFESSIONAL LAND SURVEYOR



CERTIFICATE OF DIRECTOR OF PUBLIC WORKS

I HEREBY CERTIFY THAT ALL REQUIREMENTS OF THE "URBAN DEVELOPMENT ORDINANCE" CONCERNING SUBMISSION AND/OR APPROVAL OF INFORMATION AND DATA TO THE DIRECTOR OF PUBLIC WORKS AND THE CITY ENGINEER, REQUIRED FOR FINAL PLAT APPROVAL, HAVE BEEN COMPLIED WITH FOR THIS SUBMISSION.

DATED: August 3, 2006  
*Matthew L. Gungel*  
DIRECTOR OF PUBLIC WORKS

APPROVED THIS 2<sup>ND</sup> DAY OF AUGUST, 2006, BY THE PLANNING STAFF OF THE CITY OF ODESSA, TEXAS.

*Glenn Sweeney*  
CHAIRMAN  
*Arman Floung*  
DIRECTOR OF PLANNING


FILED FOR RECORD THIS 11th DAY OF August, 2006, 11:48 A.M.,

RECORDED THIS 11th DAY OF August, 2006, 11:58 A.M., IN

CABINET E, PAGE 306, MIDLAND COUNTY PLAT RECORDS.

*Vivian M. Martinez*  
COUNTY CLERK OF MIDLAND COUNTY, TEXAS

UNPLATTED

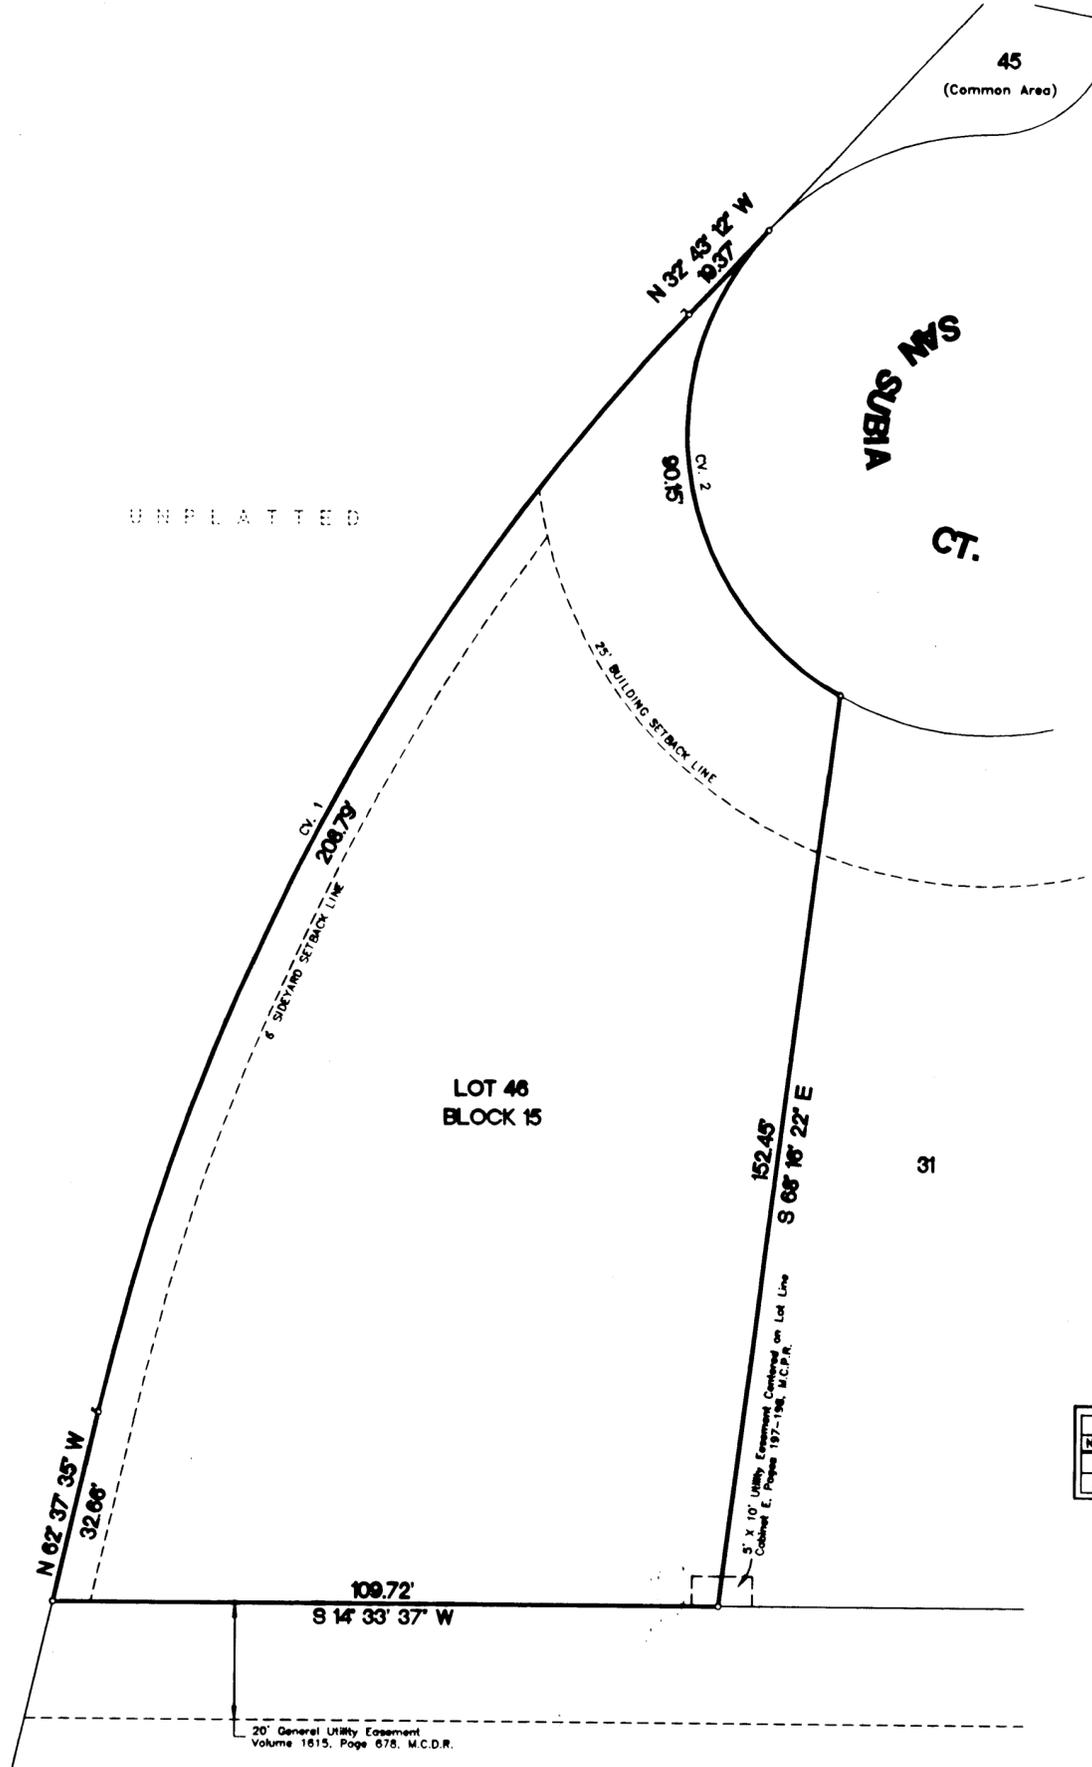

PREPARED BY  
**S. W. HOWELL ENGINEERING, INC.**  
408 EAST 57TH STREET  
ODESSA, TEXAS 79762  
(432) 387-9711  
S-26176  
JULY, 2006  
DRAWN BY: PWP

**LEGEND**  
 ————— = PROPERTY LINE  
 o = PROPERTY CORNER

CURVE DATA						
NO.	DELTA ANGLE	TANGENT	RADIUS	LENGTH	CH. BEARING	CH. DISTANCE
1	29° 54' 23"	108.83'	400'	208.79'	N47° 40' 23" W	208.42'
2	103° 18' 36"	63.21'	50'	90.15'	S84° 22' 30" E	78.43'

20' General Utility Easement  
Volume 1615, Page 678, M.C.D.R.