


H
JAL

REPLAT OF LOTS 6, 7 AND 8, BLOCK 2, MISSION ESTATES, 2ND. FILING ODESSA, MIDLAND COUNTY, TEXAS

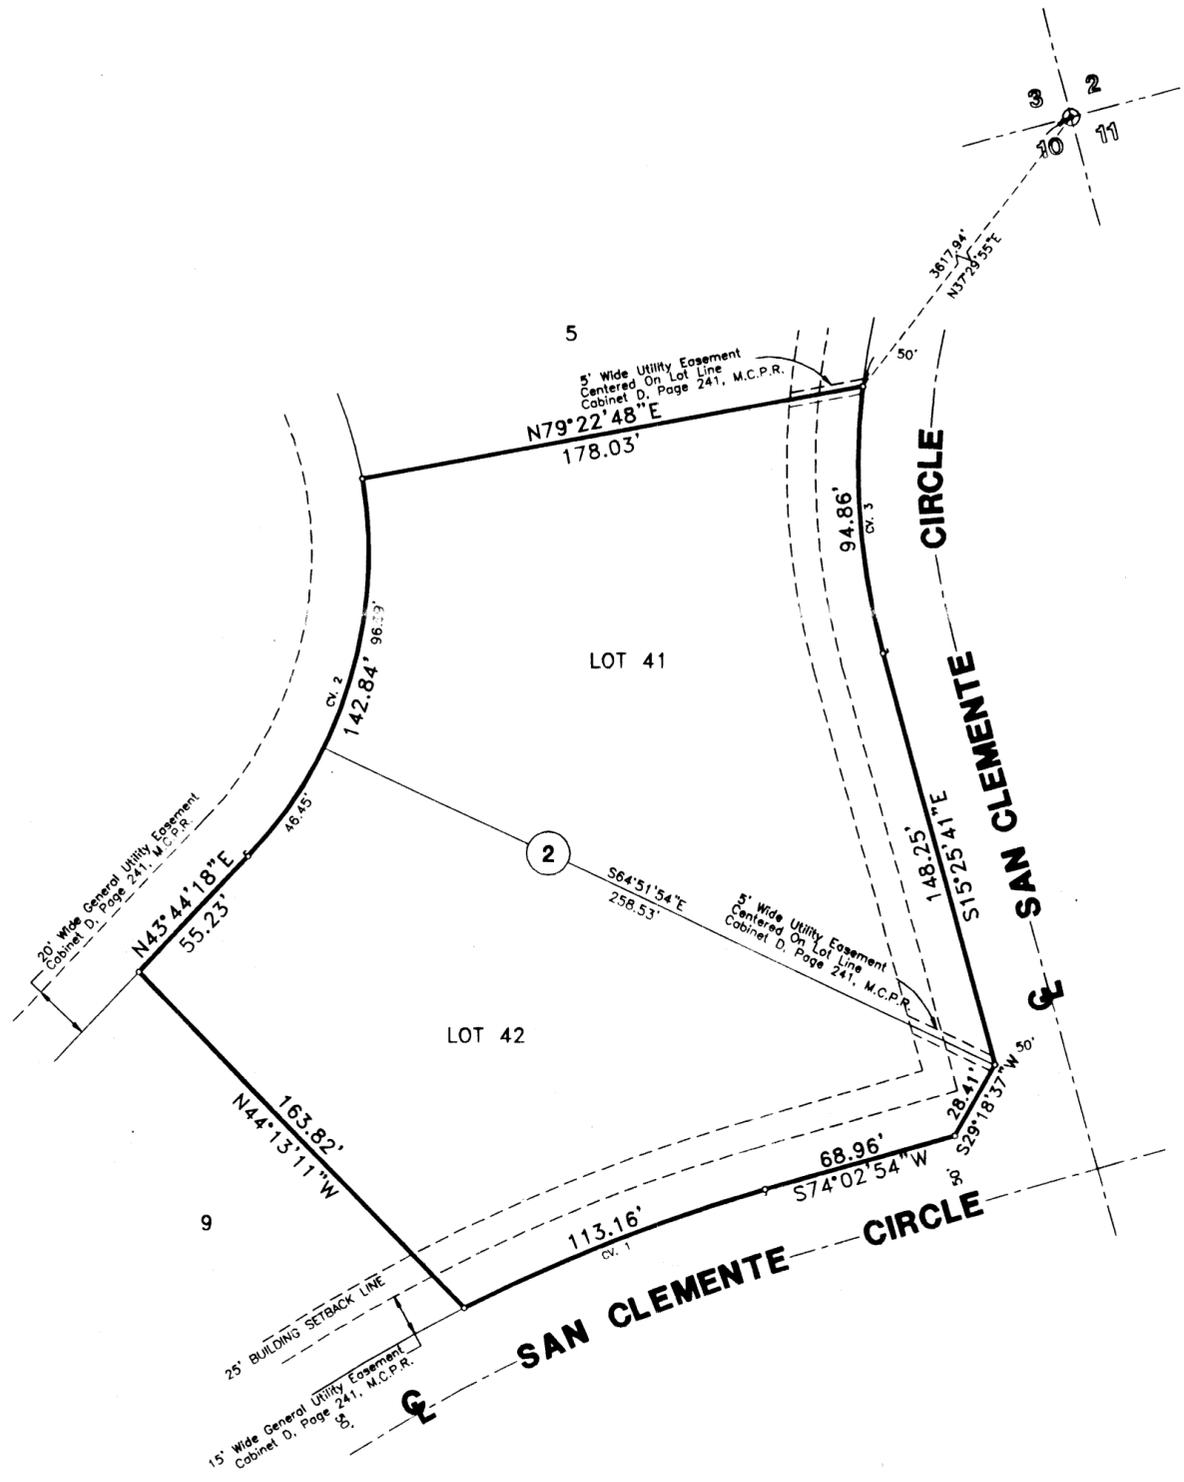

CURVE DATA

CV. NO.	DELTA ANGLE	TANGENT	RADIUS	LENGTH
1	10°56'19"	56.75'	592.72'	113.18'
2	53°59'52"	77.22'	151.56'	142.84'
3	21°50'17"	48.01'	248.88'	94.86'



LEGEND


- = PROPERTY LINE
- = PROPERTY CORNER
- ⊙ = SECTION CORNER

PREPARED BY
S. W. HOWELL ENGINEERING, INC.
409 EAST 57TH STREET
ODESSA, TEXAS 79762
(915)387-5711
99-19824
AUGUST, 1999

STATE OF TEXAS:
COUNTY OF ECTOR:

THIS INSTRUMENT WAS ACKNOWLEDGED BEFORE ME ON September 3, 1999, BY ERIC MARTIN, AND BARBARA MARTIN.

Vonda Louise Farris
NOTARY PUBLIC FOR THE STATE OF TEXAS

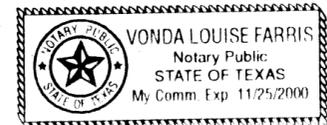

Vonda Louise Farris
PRINTED NAME OF NOTARY
11/25/2000
MY COMMISSION EXPIRES

STATE OF TEXAS:
COUNTY OF ECTOR:

KNOW ALL MEN BY THESE PRESENTS THAT I, S. W. HOWELL, A REGISTERED PROFESSIONAL LAND SURVEYOR OF THE STATE OF TEXAS, DO HEREBY CERTIFY THAT I PREPARED THIS PLAT FROM AN ACTUAL AND ACCURATE SURVEY OF THE LAND AND THAT THE CORNER MONUMENTS SHOWN HEREON WERE PROPERLY PLACED UNDER MY SUPERVISION.

DATED: 8-12, 1999

S.W. Howell
S. W. HOWELL
REGISTERED PROFESSIONAL LAND SURVEYOR

CERTIFICATE OF DIRECTOR OF PUBLIC WORKS

I HEREBY CERTIFY THAT ALL REQUIREMENTS OF THE "URBAN DEVELOPMENT ORDINANCE" CONCERNING SUBMISSION AND/OR APPROVAL OF INFORMATION AND DATA TO THE DIRECTOR OF PUBLIC WORKS AND THE CITY ENGINEER, REQUIRED FOR FINAL PLAT APPROVAL, HAVE BEEN COMPLIED WITH FOR THIS SUBMISSION.

DATED: September 10, 1999

Matthew S. Smyth
DIRECTOR OF PUBLIC WORKS

APPROVED THIS 1ST DAY OF SEPTEMBER, 1999, BY THE PLANNING COMMISSION OF THE CITY OF ODESSA, TEXAS.

Jimmie W. Keacock CHAIRMAN
Arman Flourey DIRECTOR OF PLANNING

STATE OF TEXAS:
COUNTY OF ECTOR:

KNOW ALL MEN BY THESE PRESENTS THAT I, THE UNDERSIGNED, BEING THE PRESENT OWNER OF THE LAND SHOWN ON THIS PLAT AND DESIGNATED AS "REPLAT OF LOTS 6, 7 AND 8, BLOCK 2, MISSION ESTATES, 2ND. FILING", ODESSA, MIDLAND COUNTY, TEXAS, AND WHOSE NAME IS SUBSCRIBED HERETO, DO HEREBY DEDICATE TO THE USE OF THE PUBLIC FOREVER, ALL STREETS, ALLEYS, WATER COURSES, DRAINS, EASEMENTS, AND PUBLIC PLACES SHOWN THEREON FOR THE PURPOSE AND CONSIDERATION THEREIN EXPRESSED.

J. E. Stevens
J. E. STEVENS

Eric Martin
ERIC MARTIN

Carole Stevens
CAROLE STEVENS

Barbara Martin
BARBARA MARTIN


STATE OF TEXAS:
COUNTY OF ECTOR:

THIS INSTRUMENT WAS ACKNOWLEDGED BEFORE ME ON September 3, 1999, BY J. E. STEVENS, AND CAROLE STEVENS.

Vonda Louise Farris
NOTARY PUBLIC FOR THE STATE OF TEXAS

Vonda Louise Farris
PRINTED NAME OF NOTARY

11/25/2000
MY COMMISSION EXPIRES

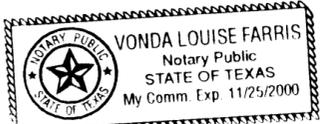

FILED FOR RECORD THIS 14 DAY OF September, 1999, 4:00 P.M.,

RECORDED THIS 14 DAY OF September, 1999, 4:00 P.M., IN CABINET E, PAGE 172, MIDLAND COUNTY PLAT RECORDS.

Louanna Brown
COUNTY CLERK OF MIDLAND COUNTY, TEXAS